

This drawing is subject to copyright and is not to be reproduced in part or whole without approval.

Do not scale this drawing - check all dimensions on site


This drawing is for Pre-Application purposes only.

Existing  
Proposed



Ground Floor

Proposed Plans

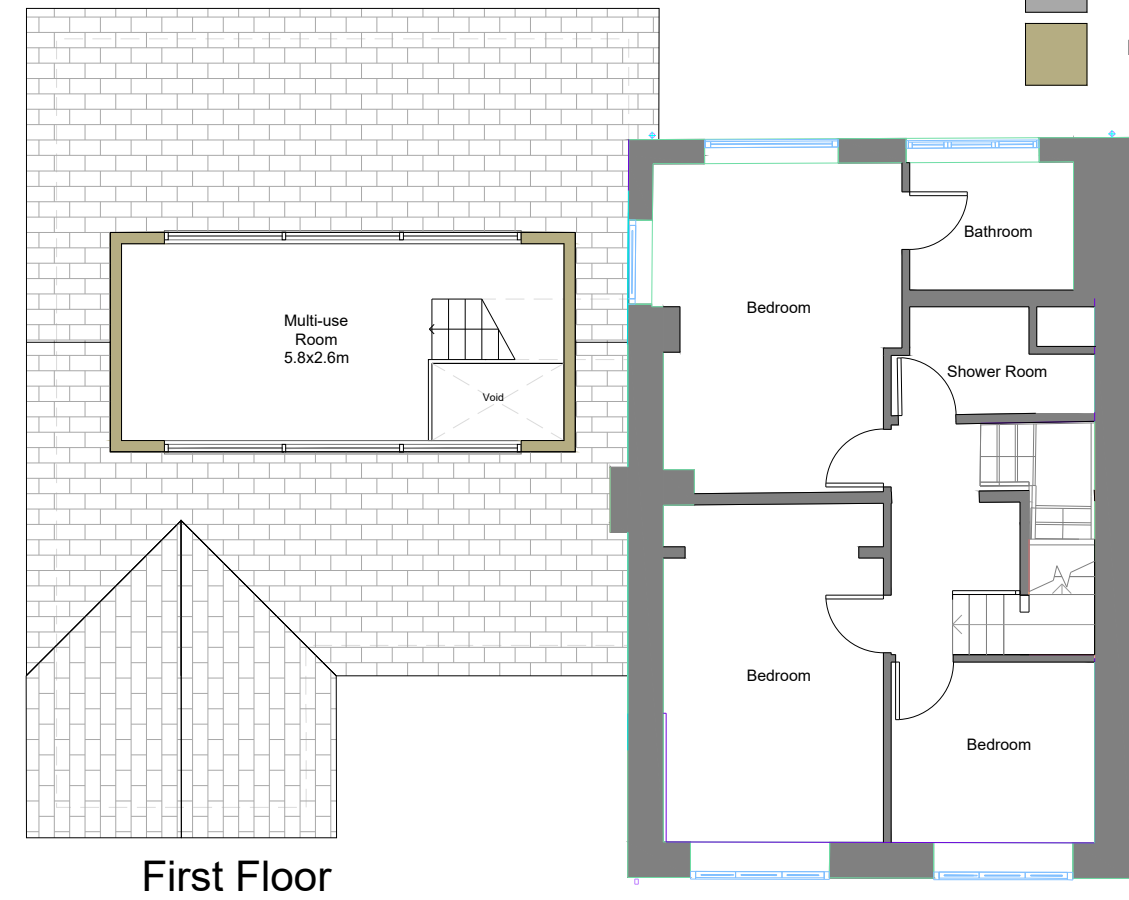

First Floor

design with  
**DOM**

Rev.	Description	Date
Client	D Williams Z Hodgson	Drawing Title Proposed Plans
Project	13 South Terrace	Status <b>PLANNING</b> Date May 2021
Job No.	2011	Dwg No. PP01 Plot size A3 Rev. -