

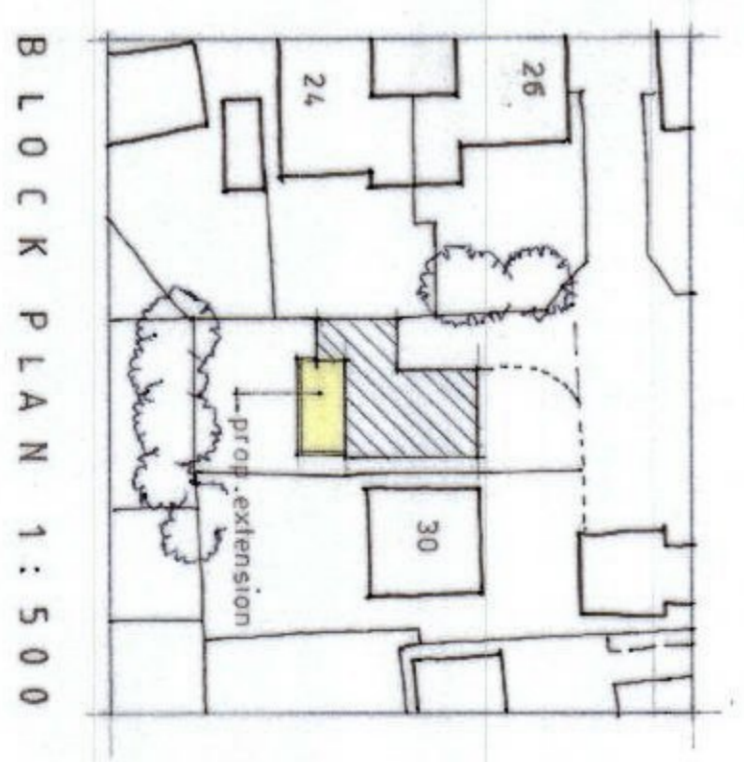



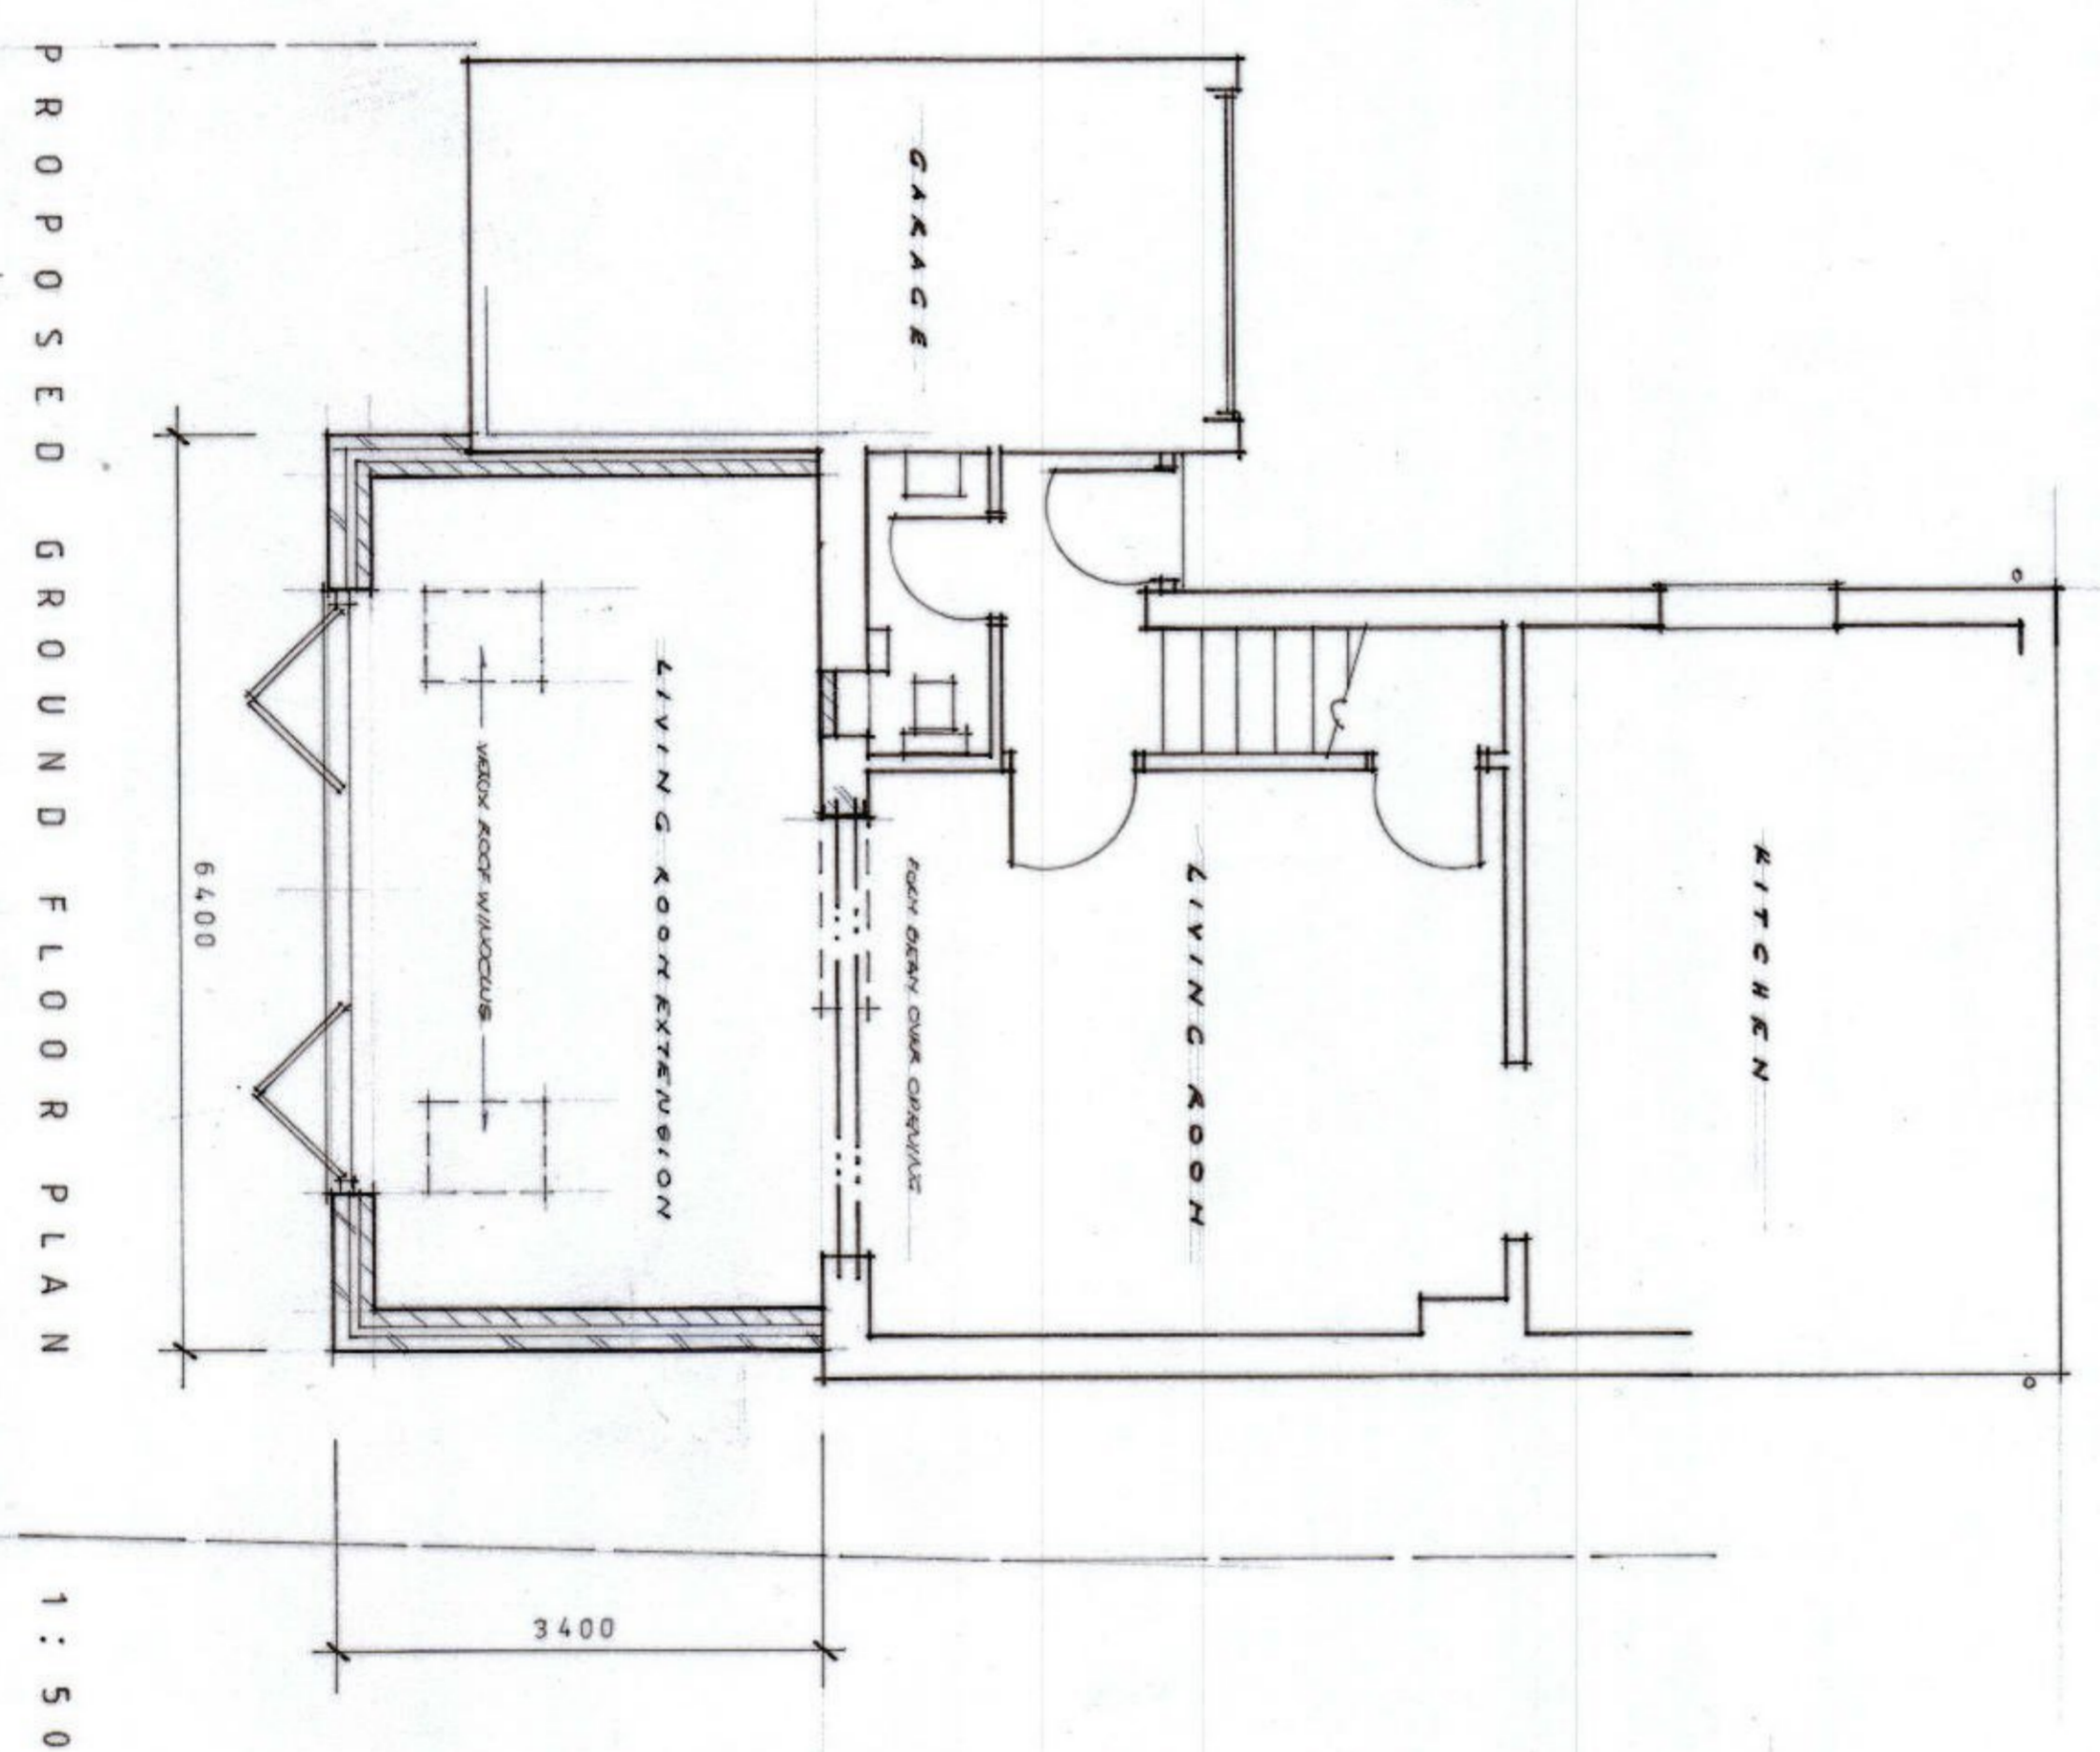

LOCATION PLAN 1:1250

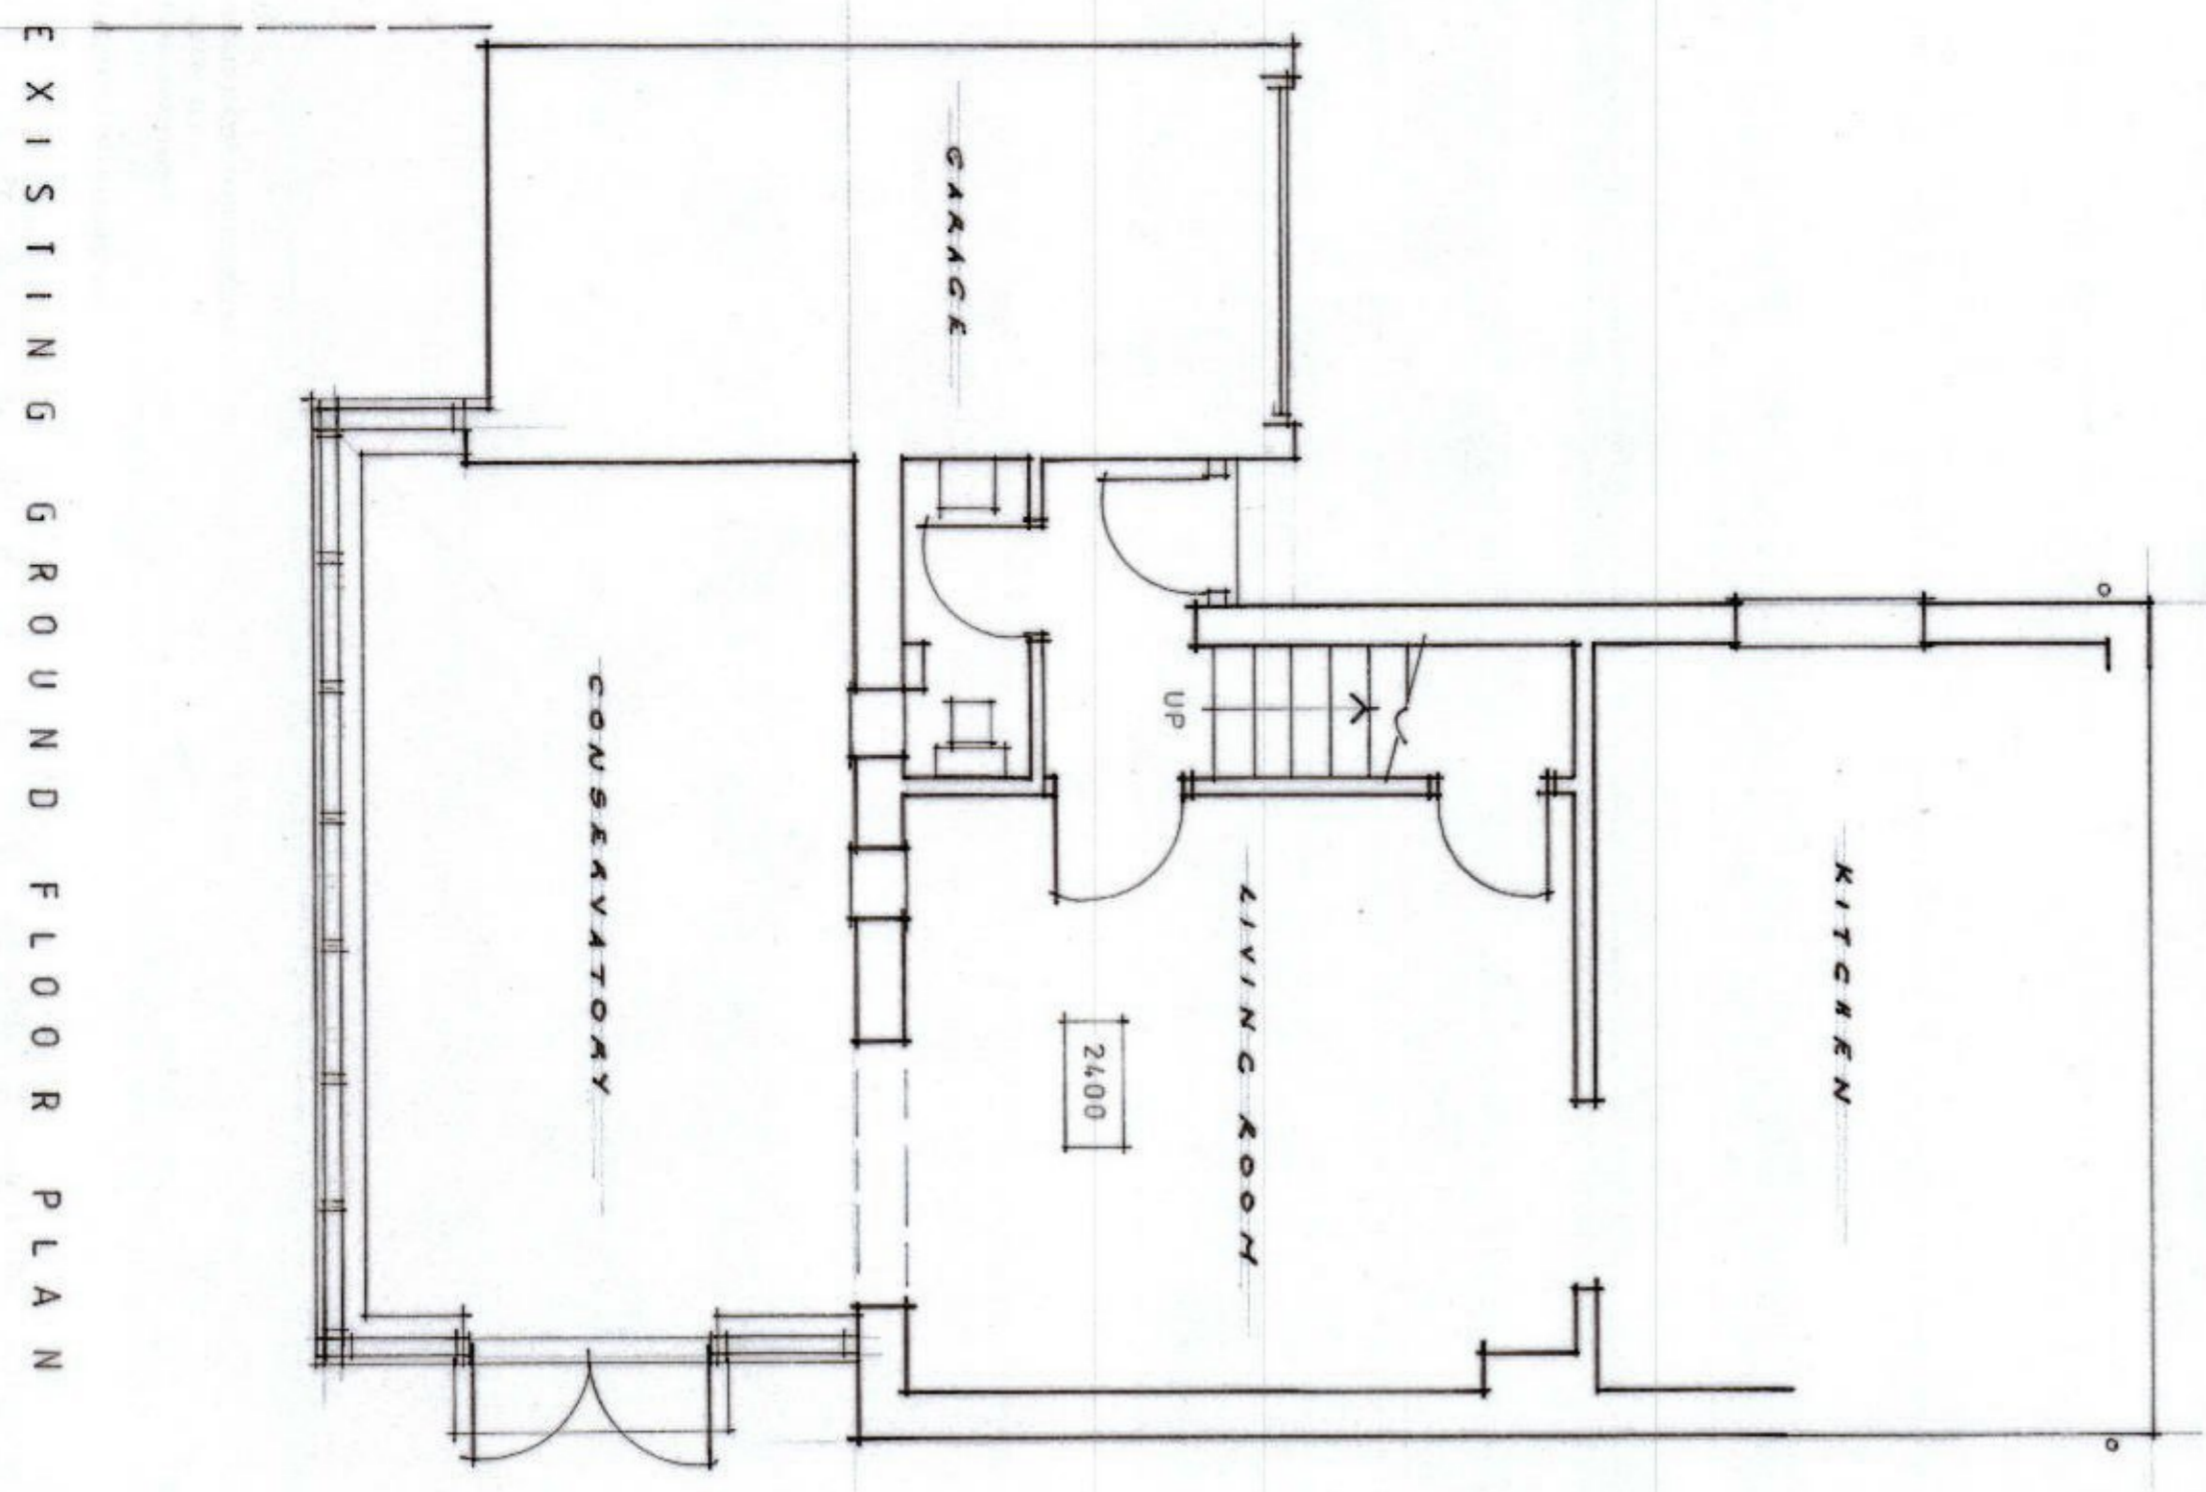

THIS PLAN MUST NOT BE COPIED WITHOUT THE PERMISSION
 OF CHRIS MORRIS DESIGN LTD.
 FIGURED DIMENSIONS TO BE READ IN PREFERENCE
 TO SCALES, AND MUST BE CHECKED ON SITE.
 NO WORK SHOULD COMMENCE ON SITE UNTIL ALL NECESSARY
 L.A. APPROVALS HAVE BEEN RECEIVED.

DESCRIPTION	PROPOSED EXTENSION
PROPERTY	28 ELMCROFT ELMSTEAD MARKET
FOR	MR & MRS. BRYAN
SCALE	1:50 1:100
DATE	JUNE 2021
DRAWING NO.	28/EFM/1
CHRIS MORRIS DESIGN LTD BRITLYE HOUSE, GORGE LANE, GREAT BRITLYE, COLCHESTER, ESSEX, CO1 6BP	