



FRONT ELEVATION (WEST)

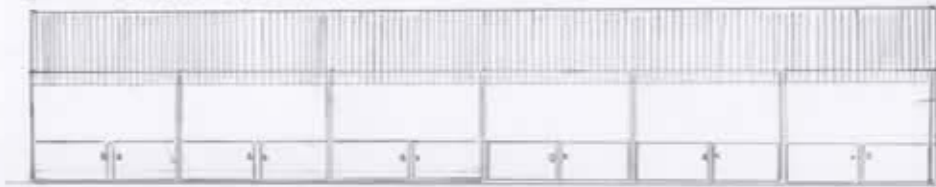

FIBRE CEMENT ROOF

SIDE ELEVATION (SOUTH)

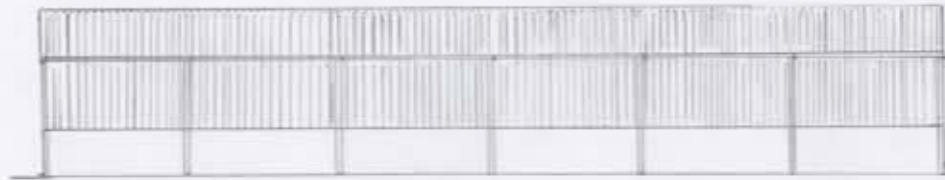

YORKSHIRE BOARDING  
CONCRETE PANELS

3.04  
6.57m




SIDE ELEVATION (NORTH)

36.5m

REAR ELEVATION (EAST)

GROUND FLOOR LAYOUT

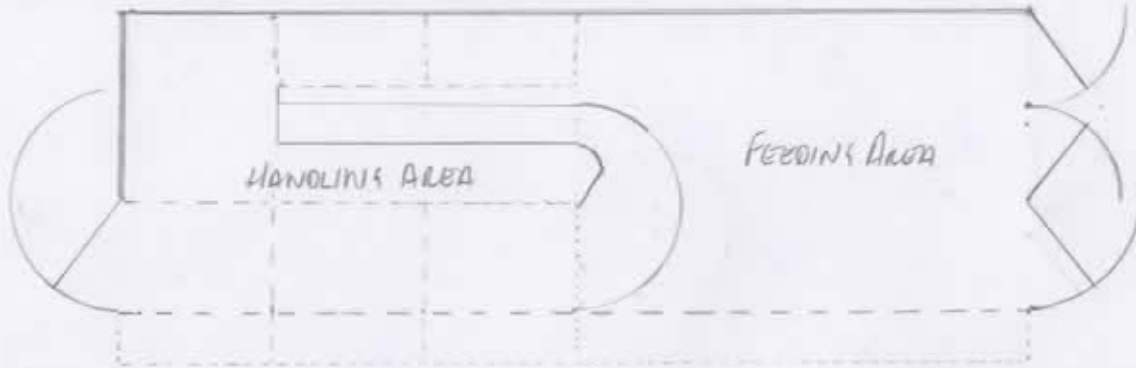

12.19m

20"  
6.09m

PROPOSED COVERED GATHERING AND HANDLING AREA

CLOXTON FARM  
FARNHAM  
NORFOLK  
NR21 0WP