


BELLEGGROVE ROAD

FRONT

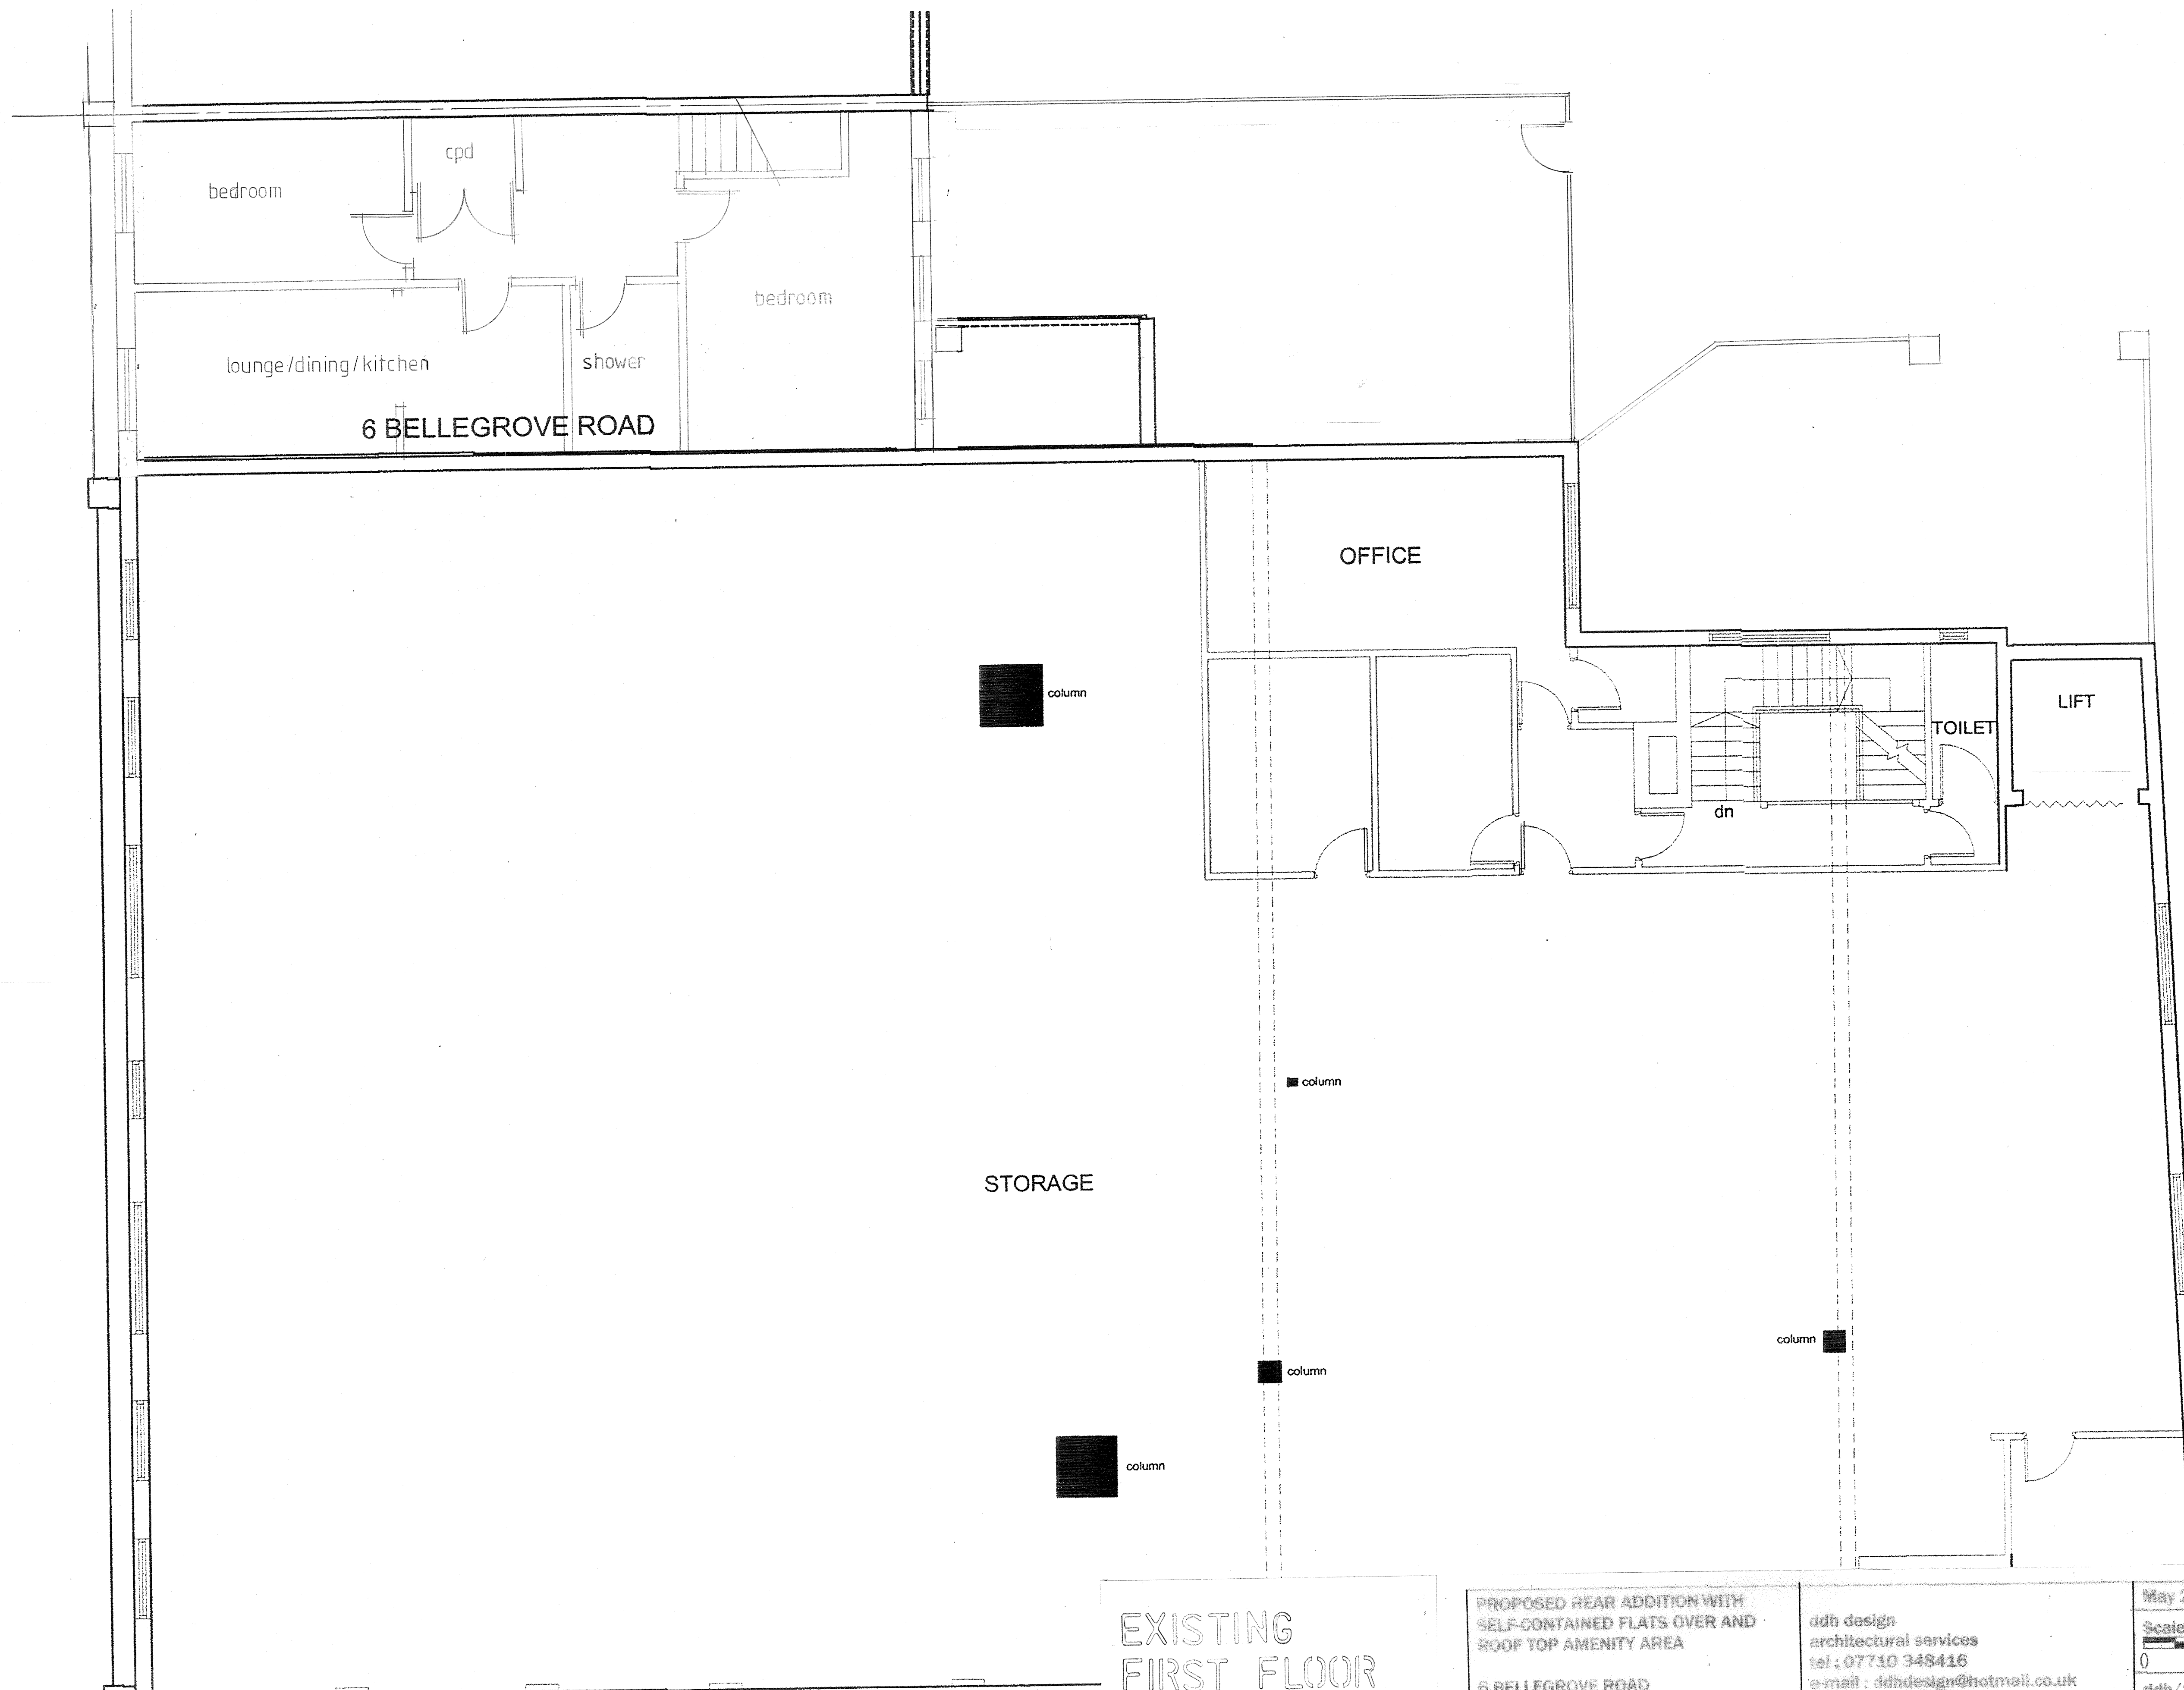

EXISTING
FIRST FLOOR
PLAN

PROPOSED REAR ADDITION WITH
SELF-CONTAINED FLATS OVER AND
ROOF TOP AMENITY AREA
6 BELLEGROVE ROAD
WELLING KENT DA16 3PR

ddh design
architectural services
tel : 07710 348416
e-mail : ddhdesign@hotmail.co.uk

May 2019
Scale 1:50 @ A1
0 1 2 3 4
qdh/19/492/TO/ 02 Revision