


PROPOSED SECTIONS

PROPOSED REAR ADDITION WITH SELF-CONTAINED FLATS OVER AND ROOF TOP AMENITY AREA  
6 BELLEGROVE ROAD WELLING KENT DA16 3PR


ddh design architectural services  
tel : 07710 348416  
e-mail : ddhdesign@hotmail.co.uk

May 2019	
Scale 1:50 @ A1	
ddh/19/492/TO/16	Revision

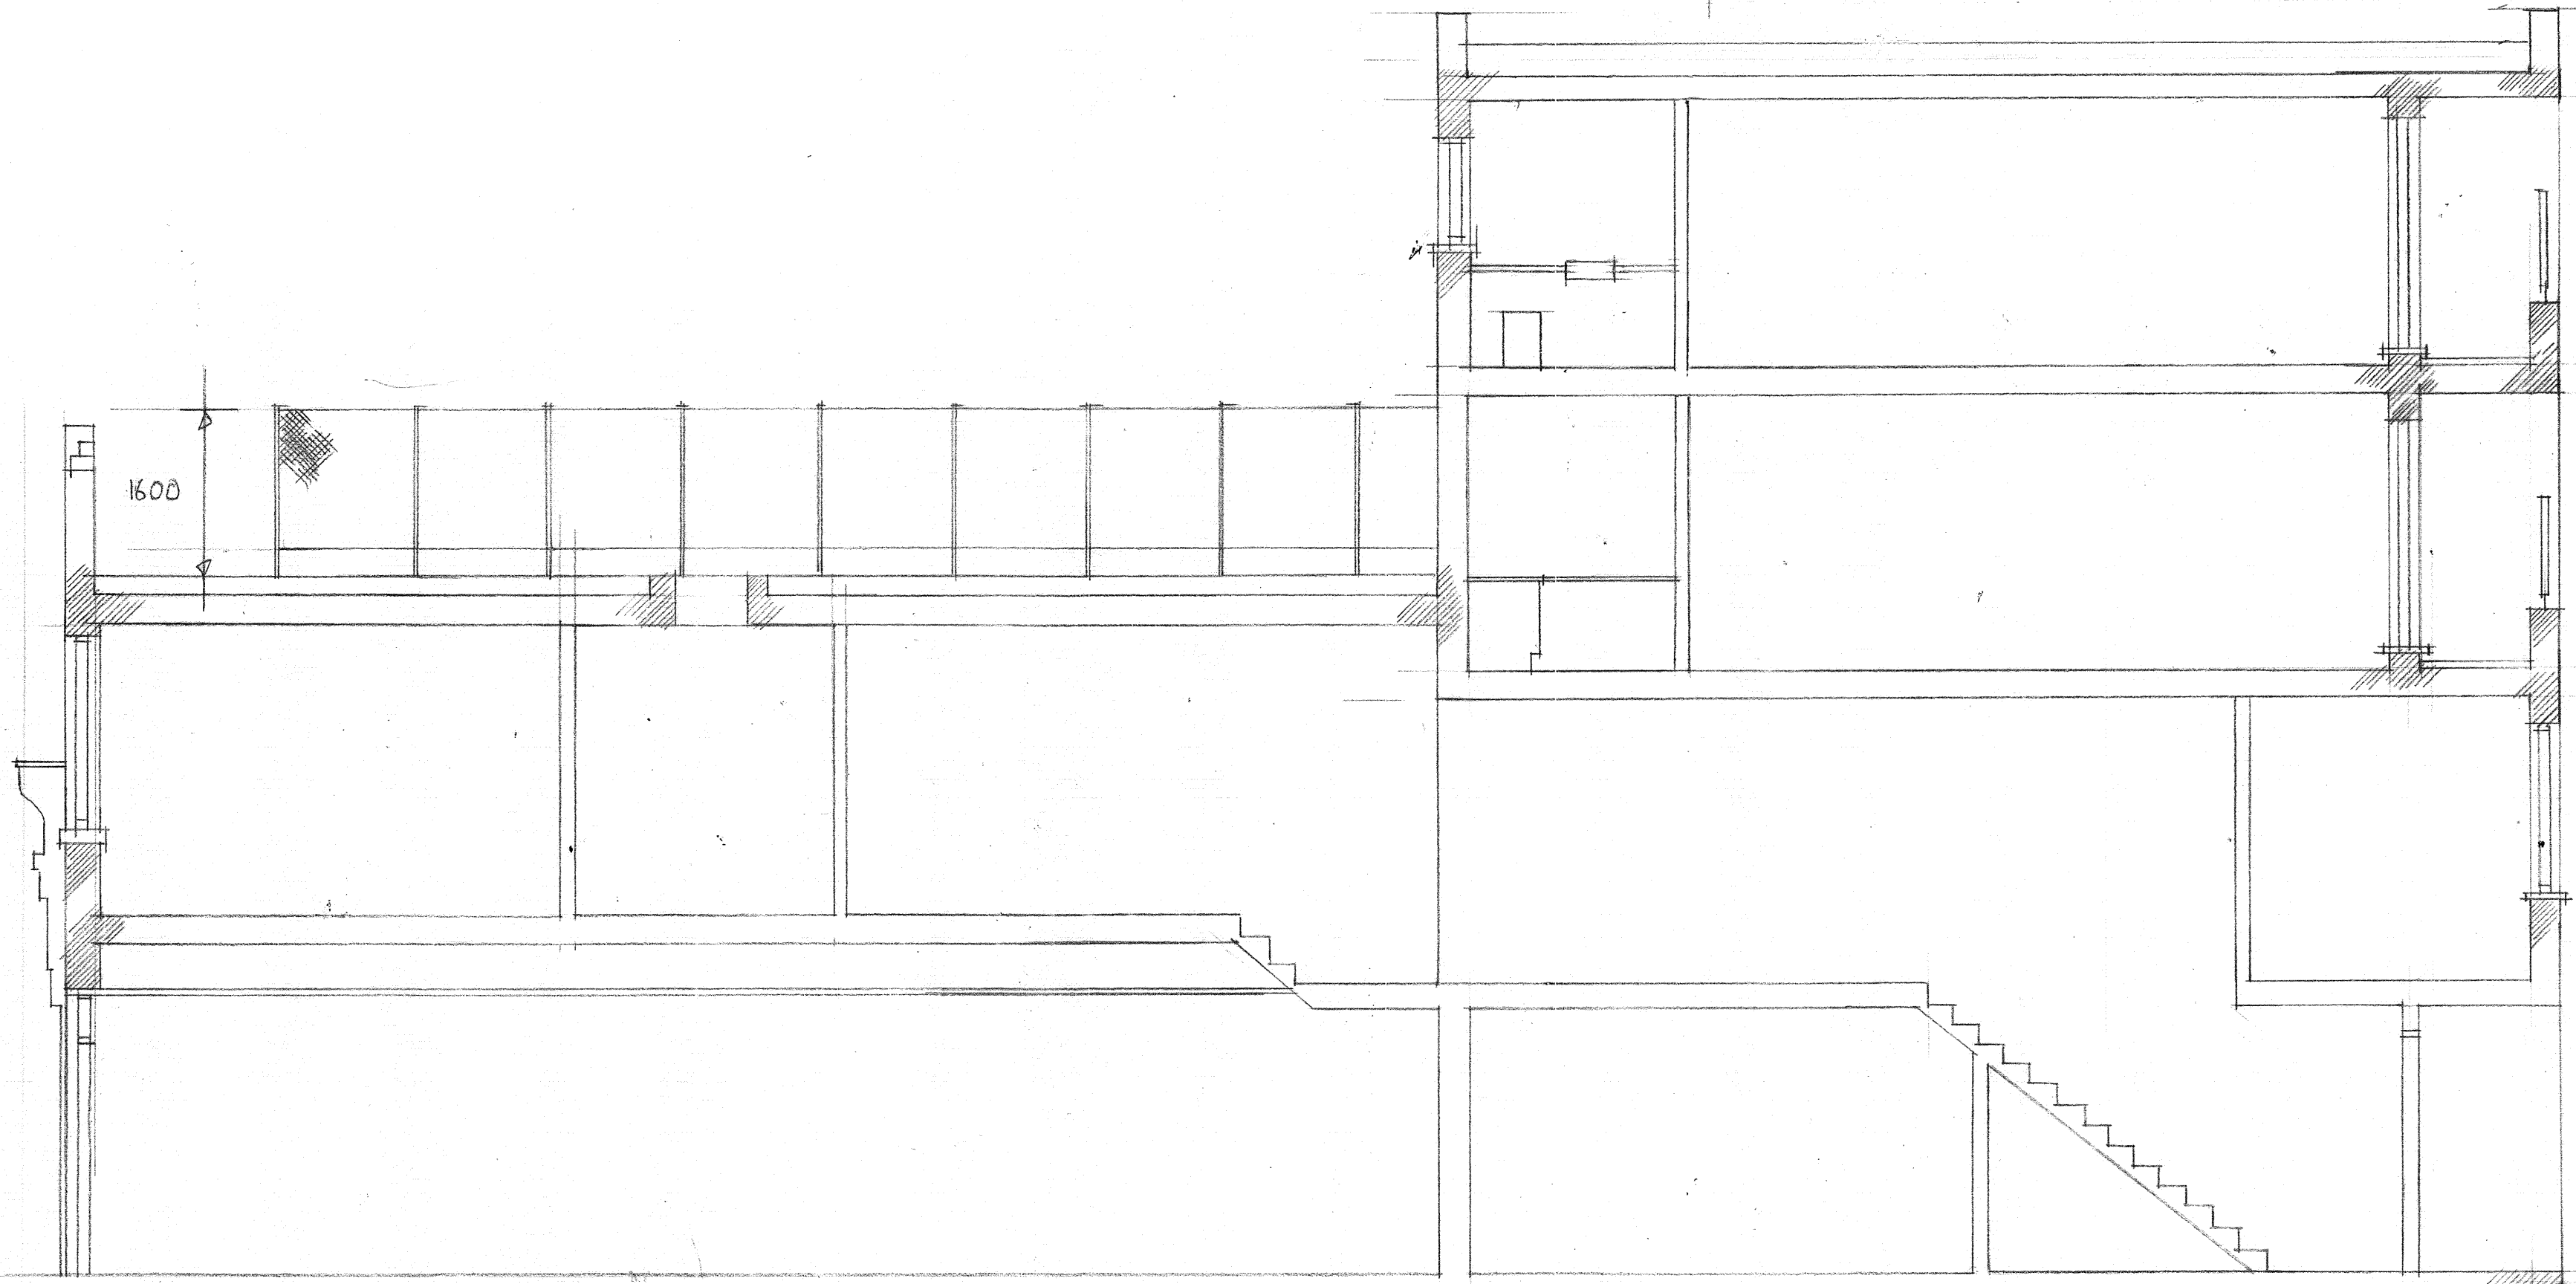

top of balustrading  
1000  
top of parapet  
450

SECTION B-B

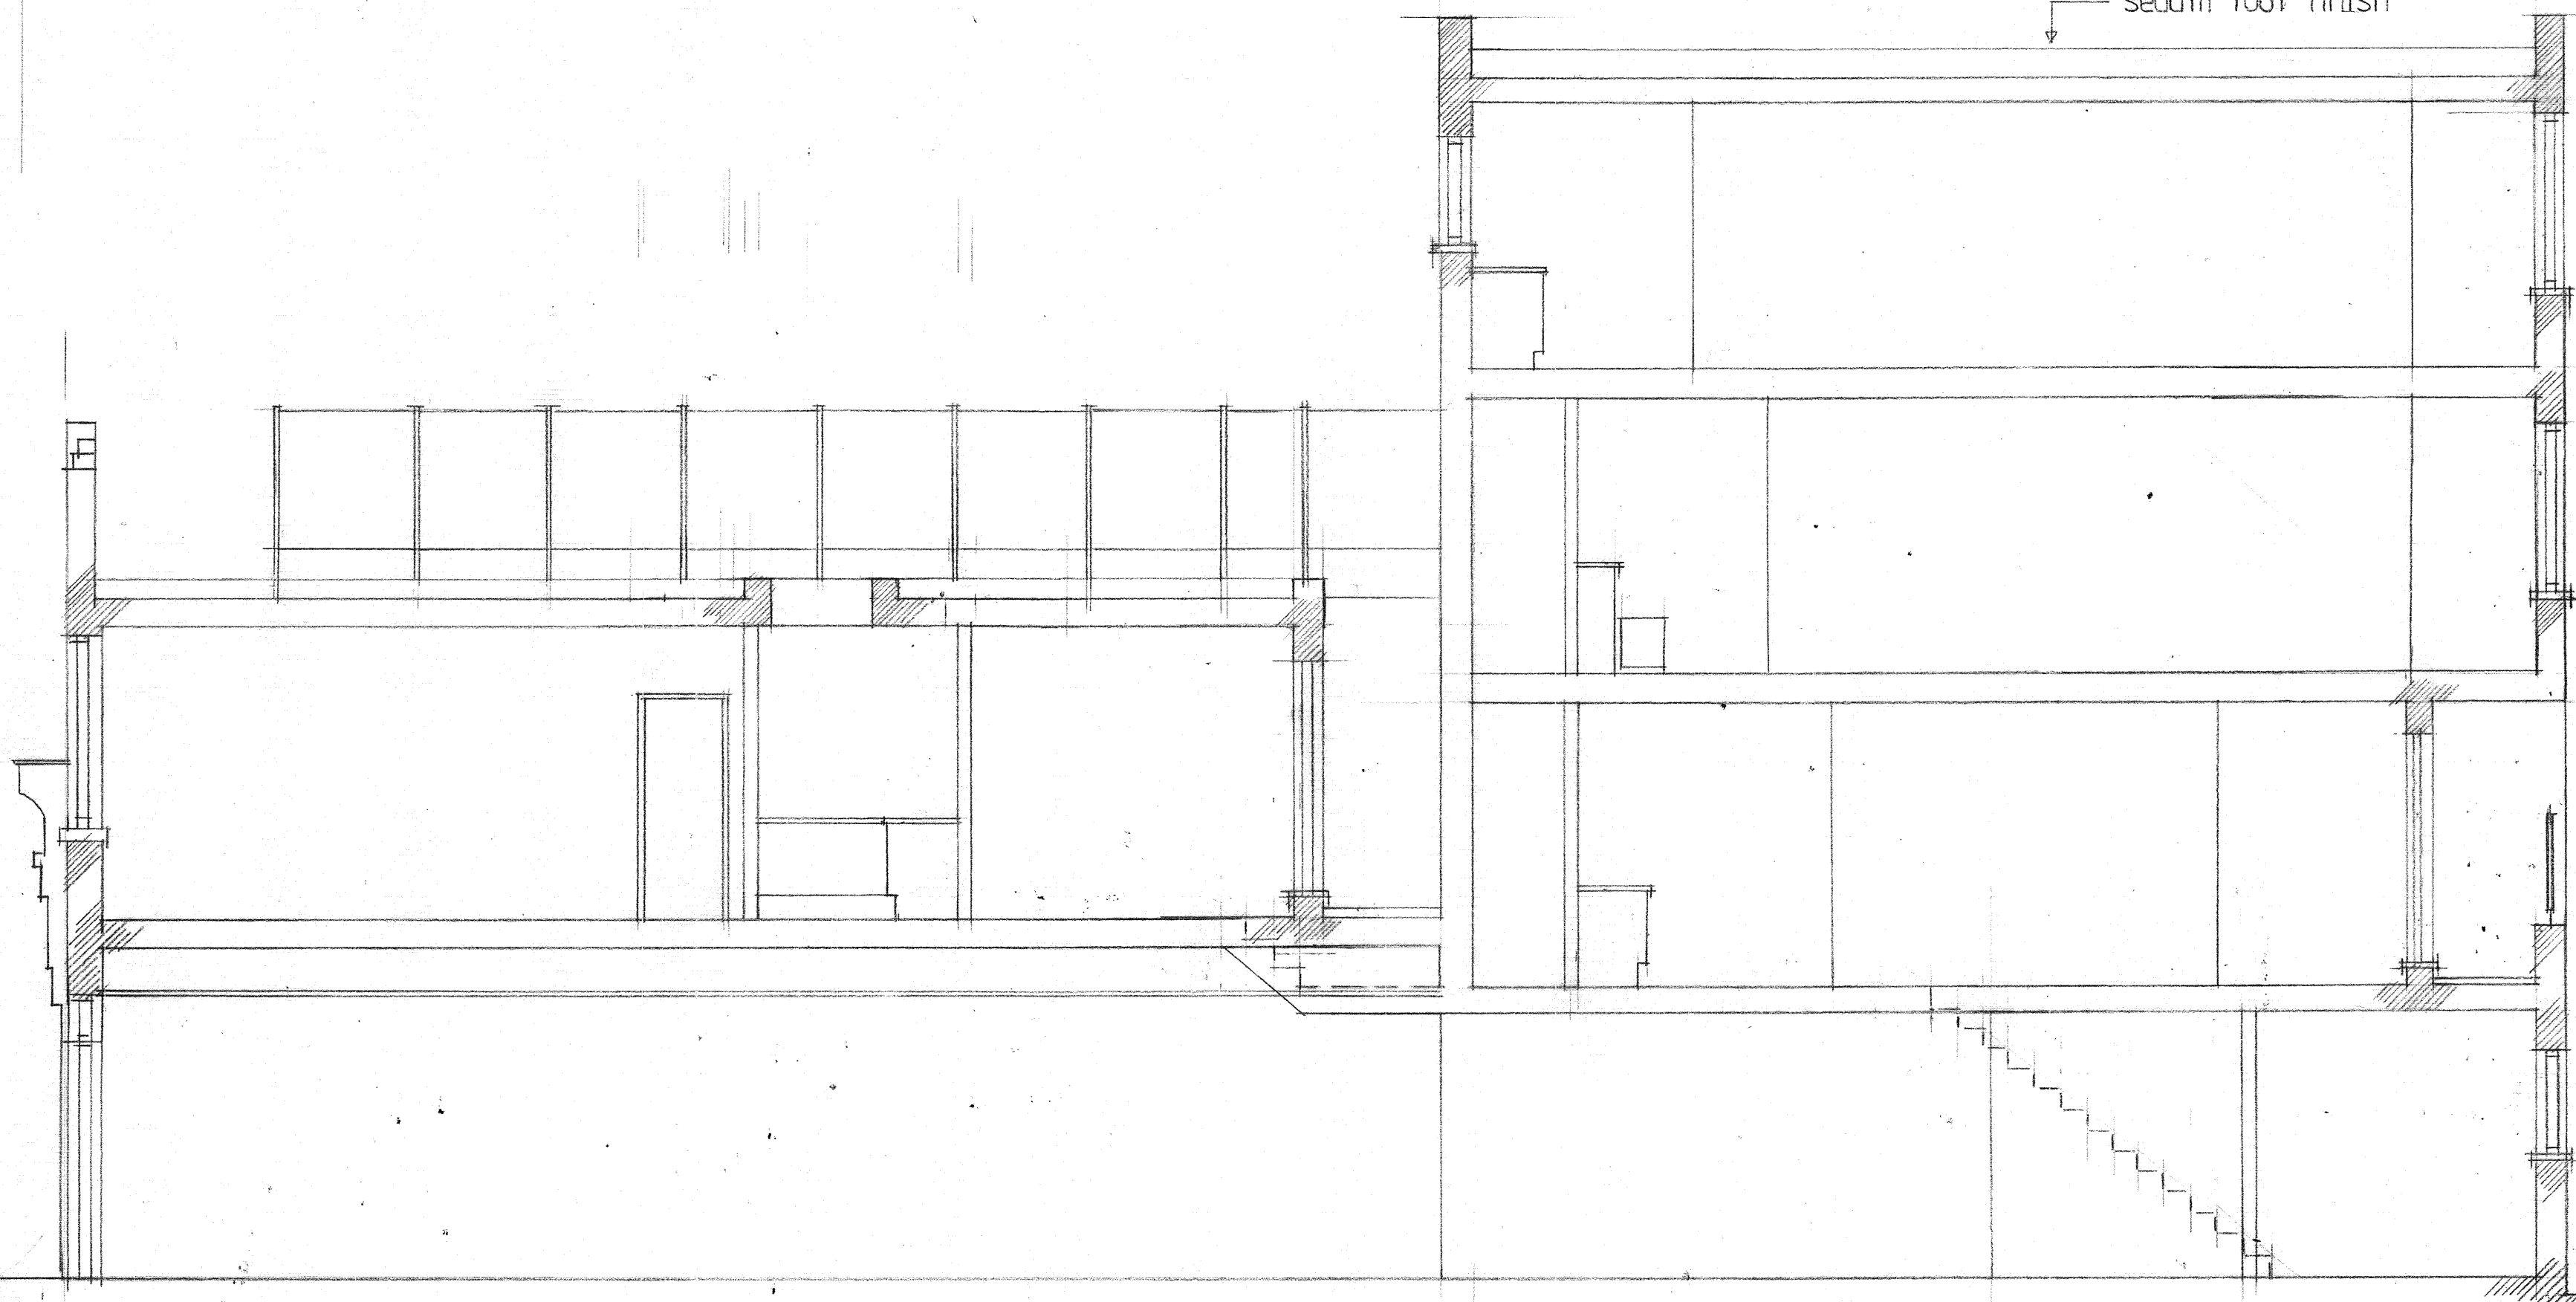

sedum roof finish

11-265 PARAPET

10-620

8-120 7-880

5-380 5-140

2-640 2-400

0-0 0-0

SECTION A-A