


BELLEGROVE ROAD

FRONT

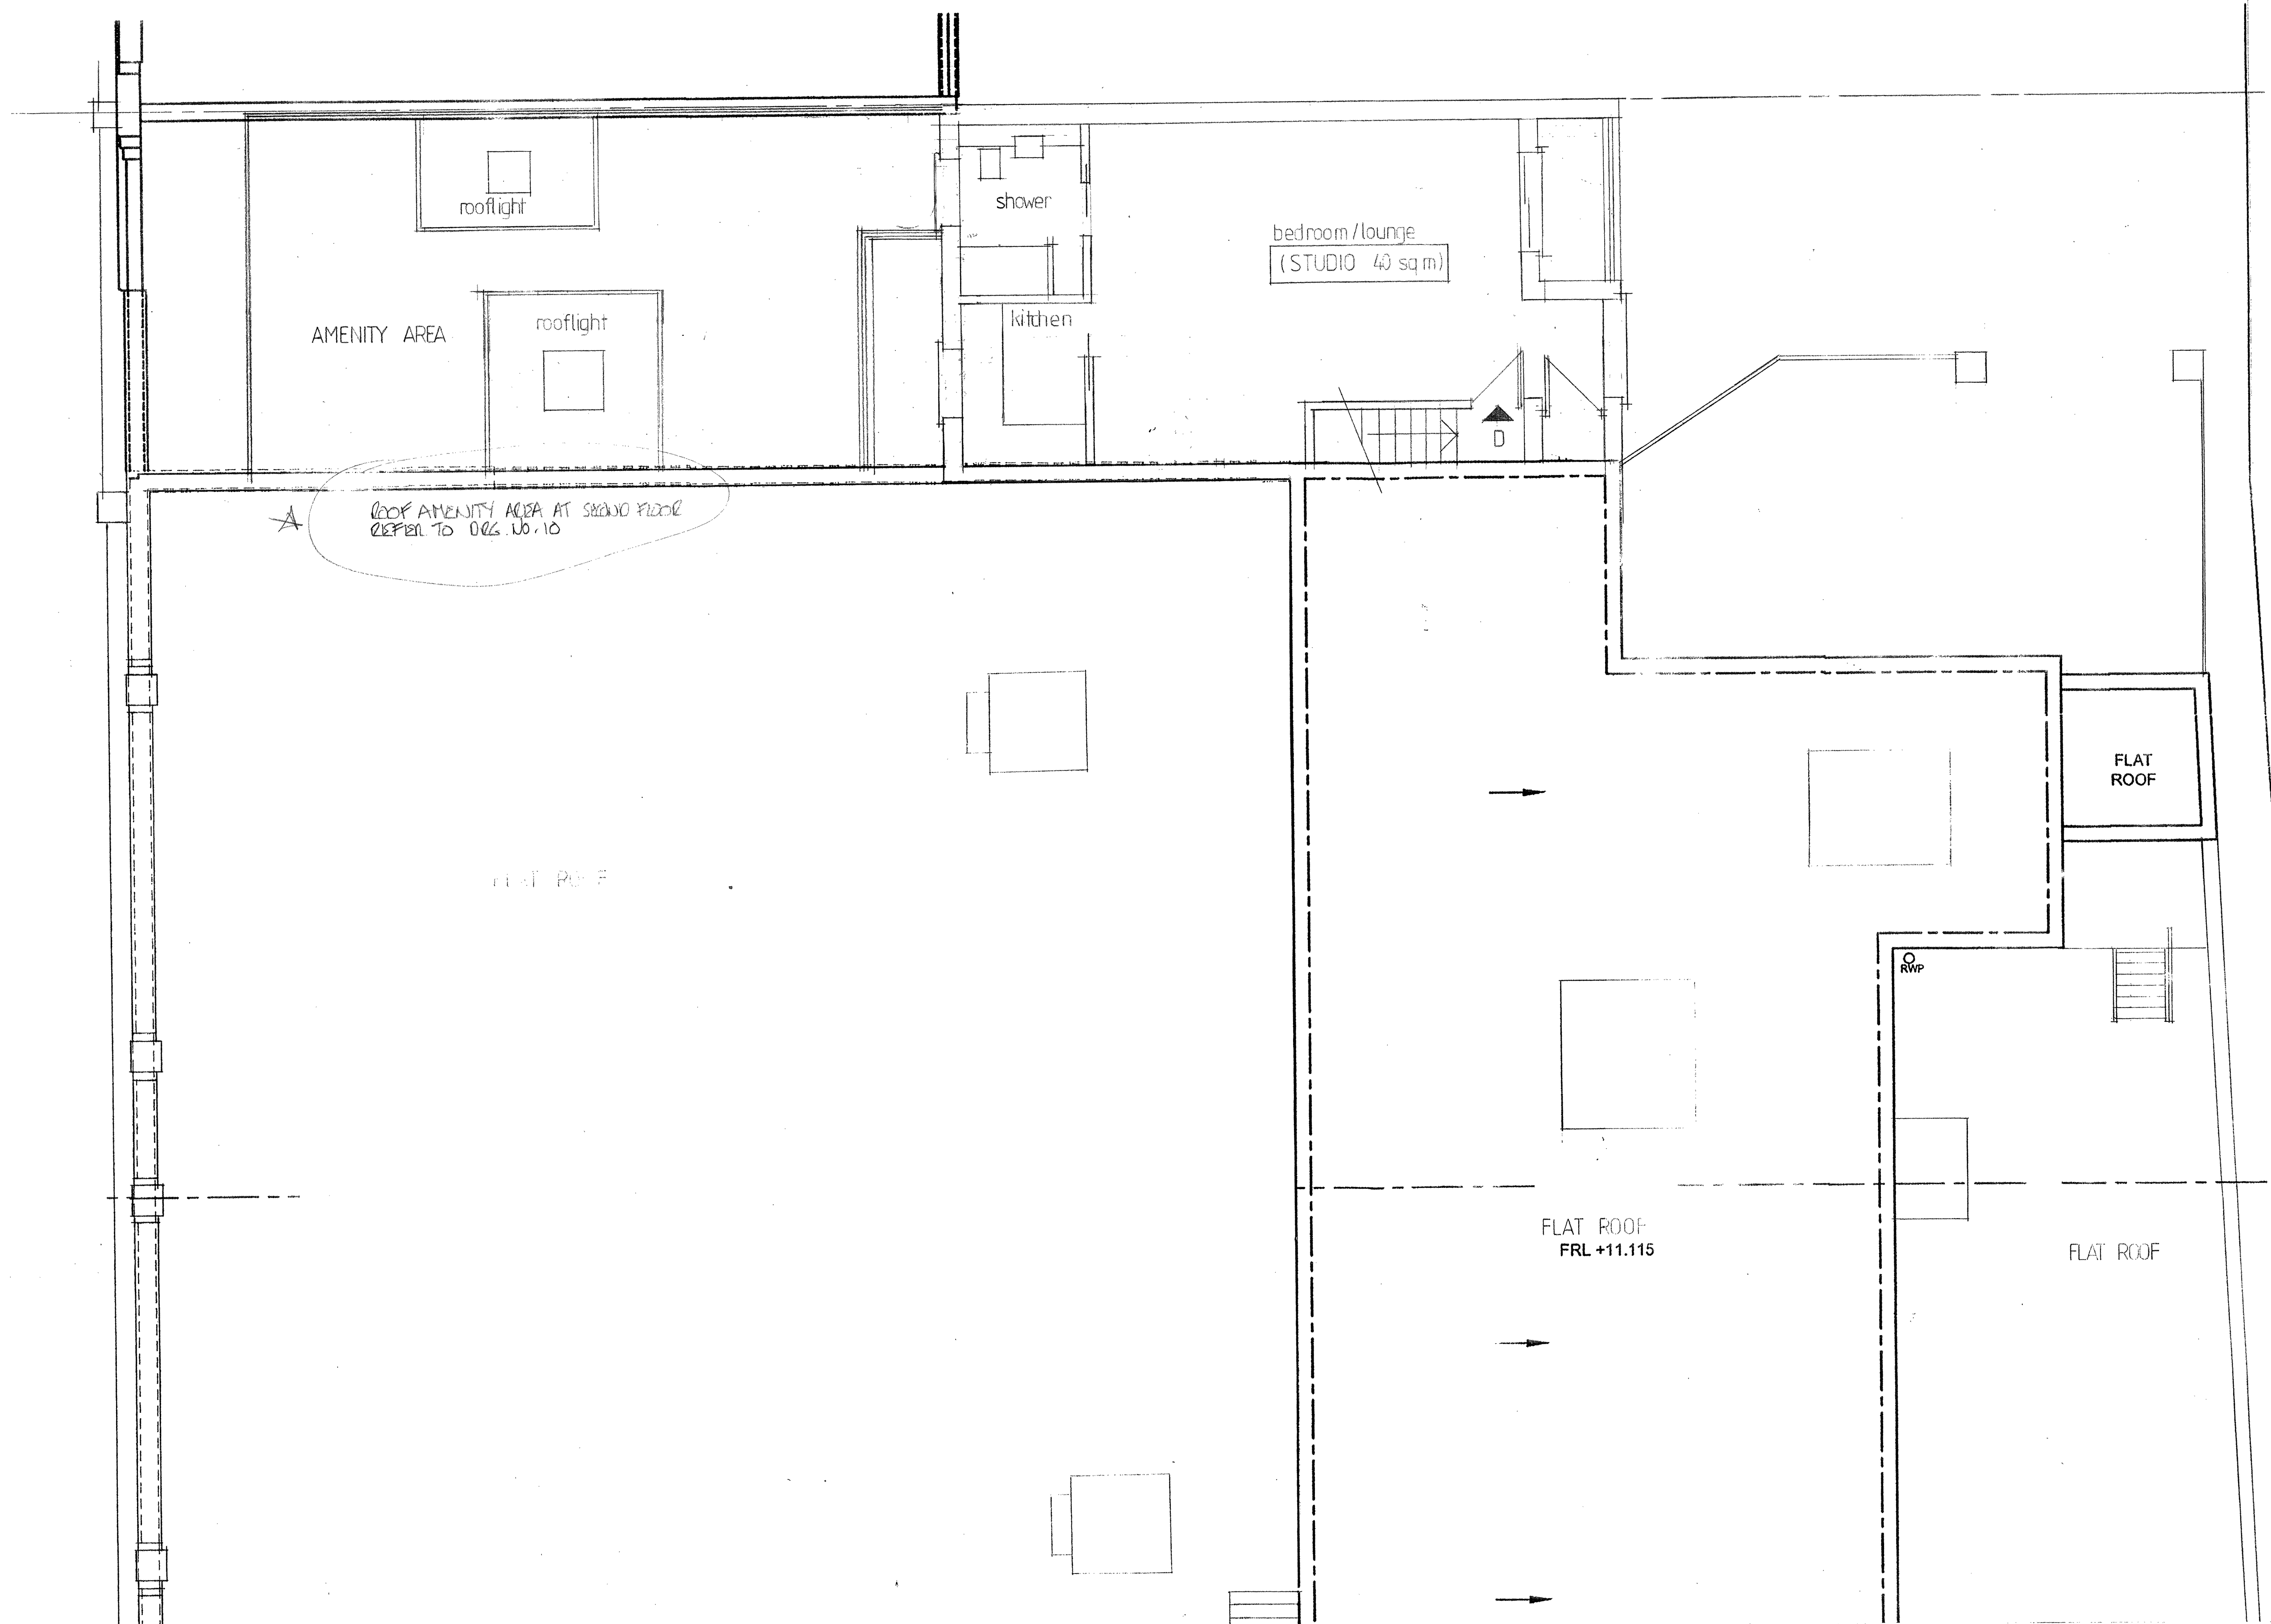

★ ROOF AMENITY AREA AT SECOND FLOOR
REFER TO DGS. 06.10

bedroom / lounge
(STUDIO 40 sq m)

shower

kitchen

rooflight

AMENITY AREA

rooflight

FLAT ROOF

FLAT ROOF
FRL +11.115

FLAT ROOF

A REAR AMENITY AREA NOTED ONLY

2A BELLEGROVE ROAD

PROPOSED
THIRD FLOOR
PLAN

PROPOSED REAR ADDITION WITH
SELF-CONTAINED FLATS OVER AND
ROOF TOP AMENITY AREA

6 BELLEGROVE ROAD
WELLING KENT DA16 3PR

ddh design
architectural services
tel : 07710 348416
e-mail : ddhdesign@hotmail.co.uk

May 2019
Scale 1 : 50 @ A1
0 1 2 3 4
ddh/19/492/TO/11
Revision /A