




29.00
North Elevation

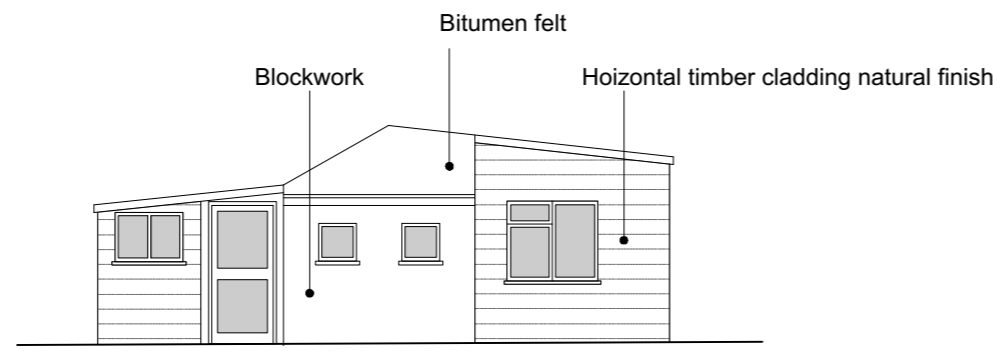

29.00
East Elevation

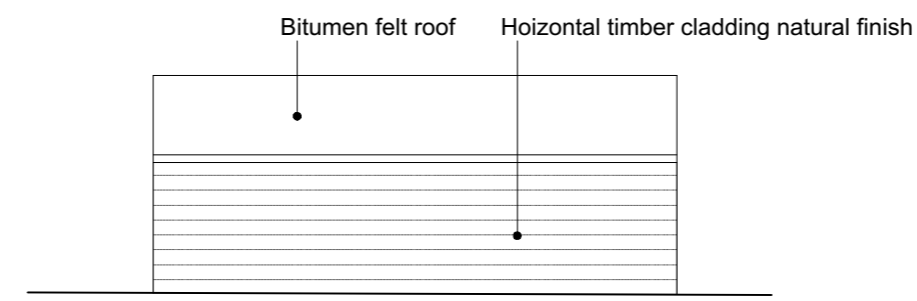




29.00
South Elevation

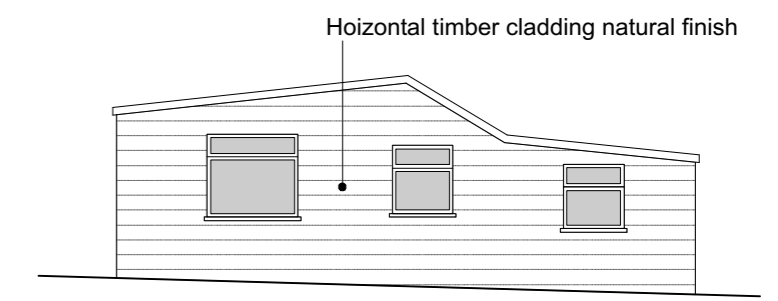

29.00
West Elevation

Materials:

- Roofs: Bitumen felt roof
- Walls: Horizontal timber cladding natural finish
- Blockwork. Colour: white
- Windows: White UPVC framed D/G units
- Doors: White UPVC framed D/G / units

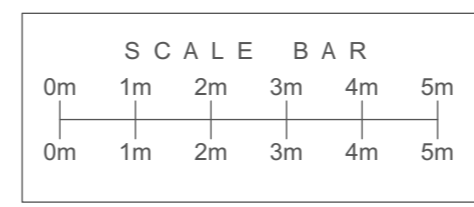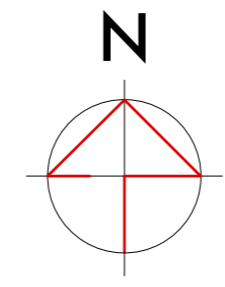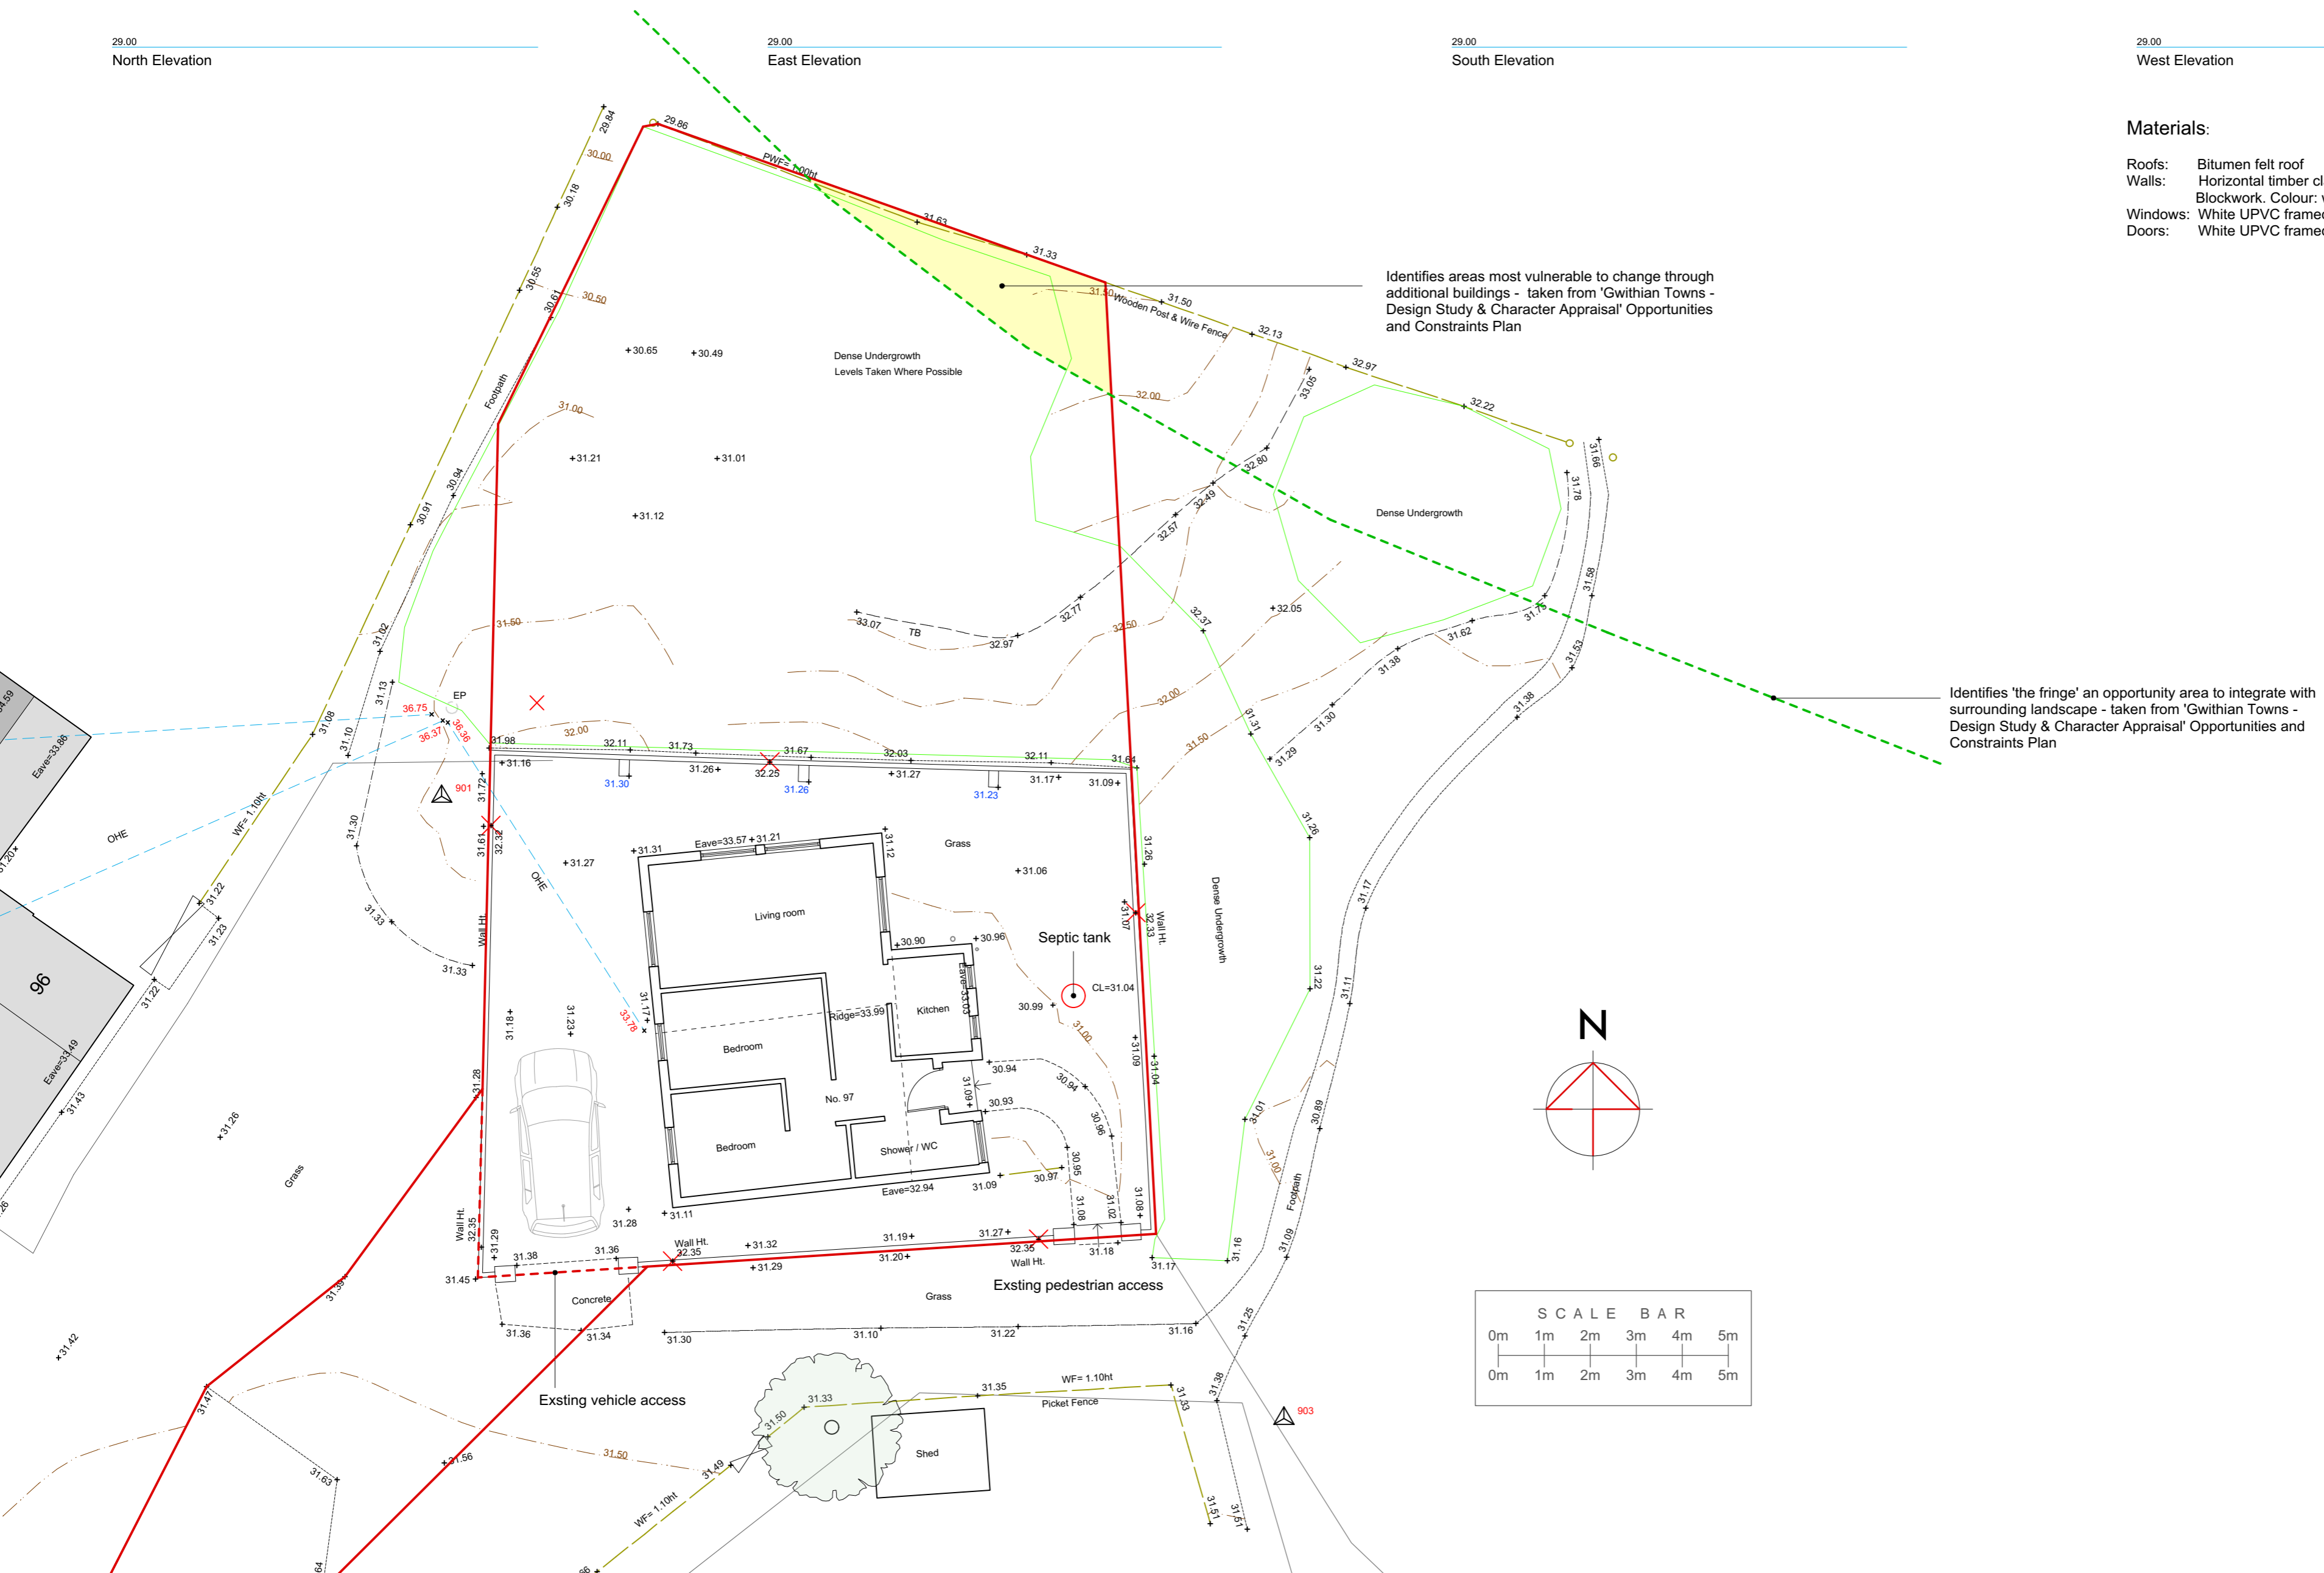

Client	Noble
Job	97 Gwithian Towns Hayle TR275BU
Drawing	Ground Floor Plan and Elevations as Existing
Scale	1 : 100
Drawn	J F M
Date	June 2021
Number	1168/A2/03