
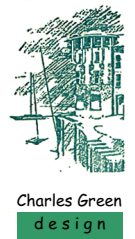
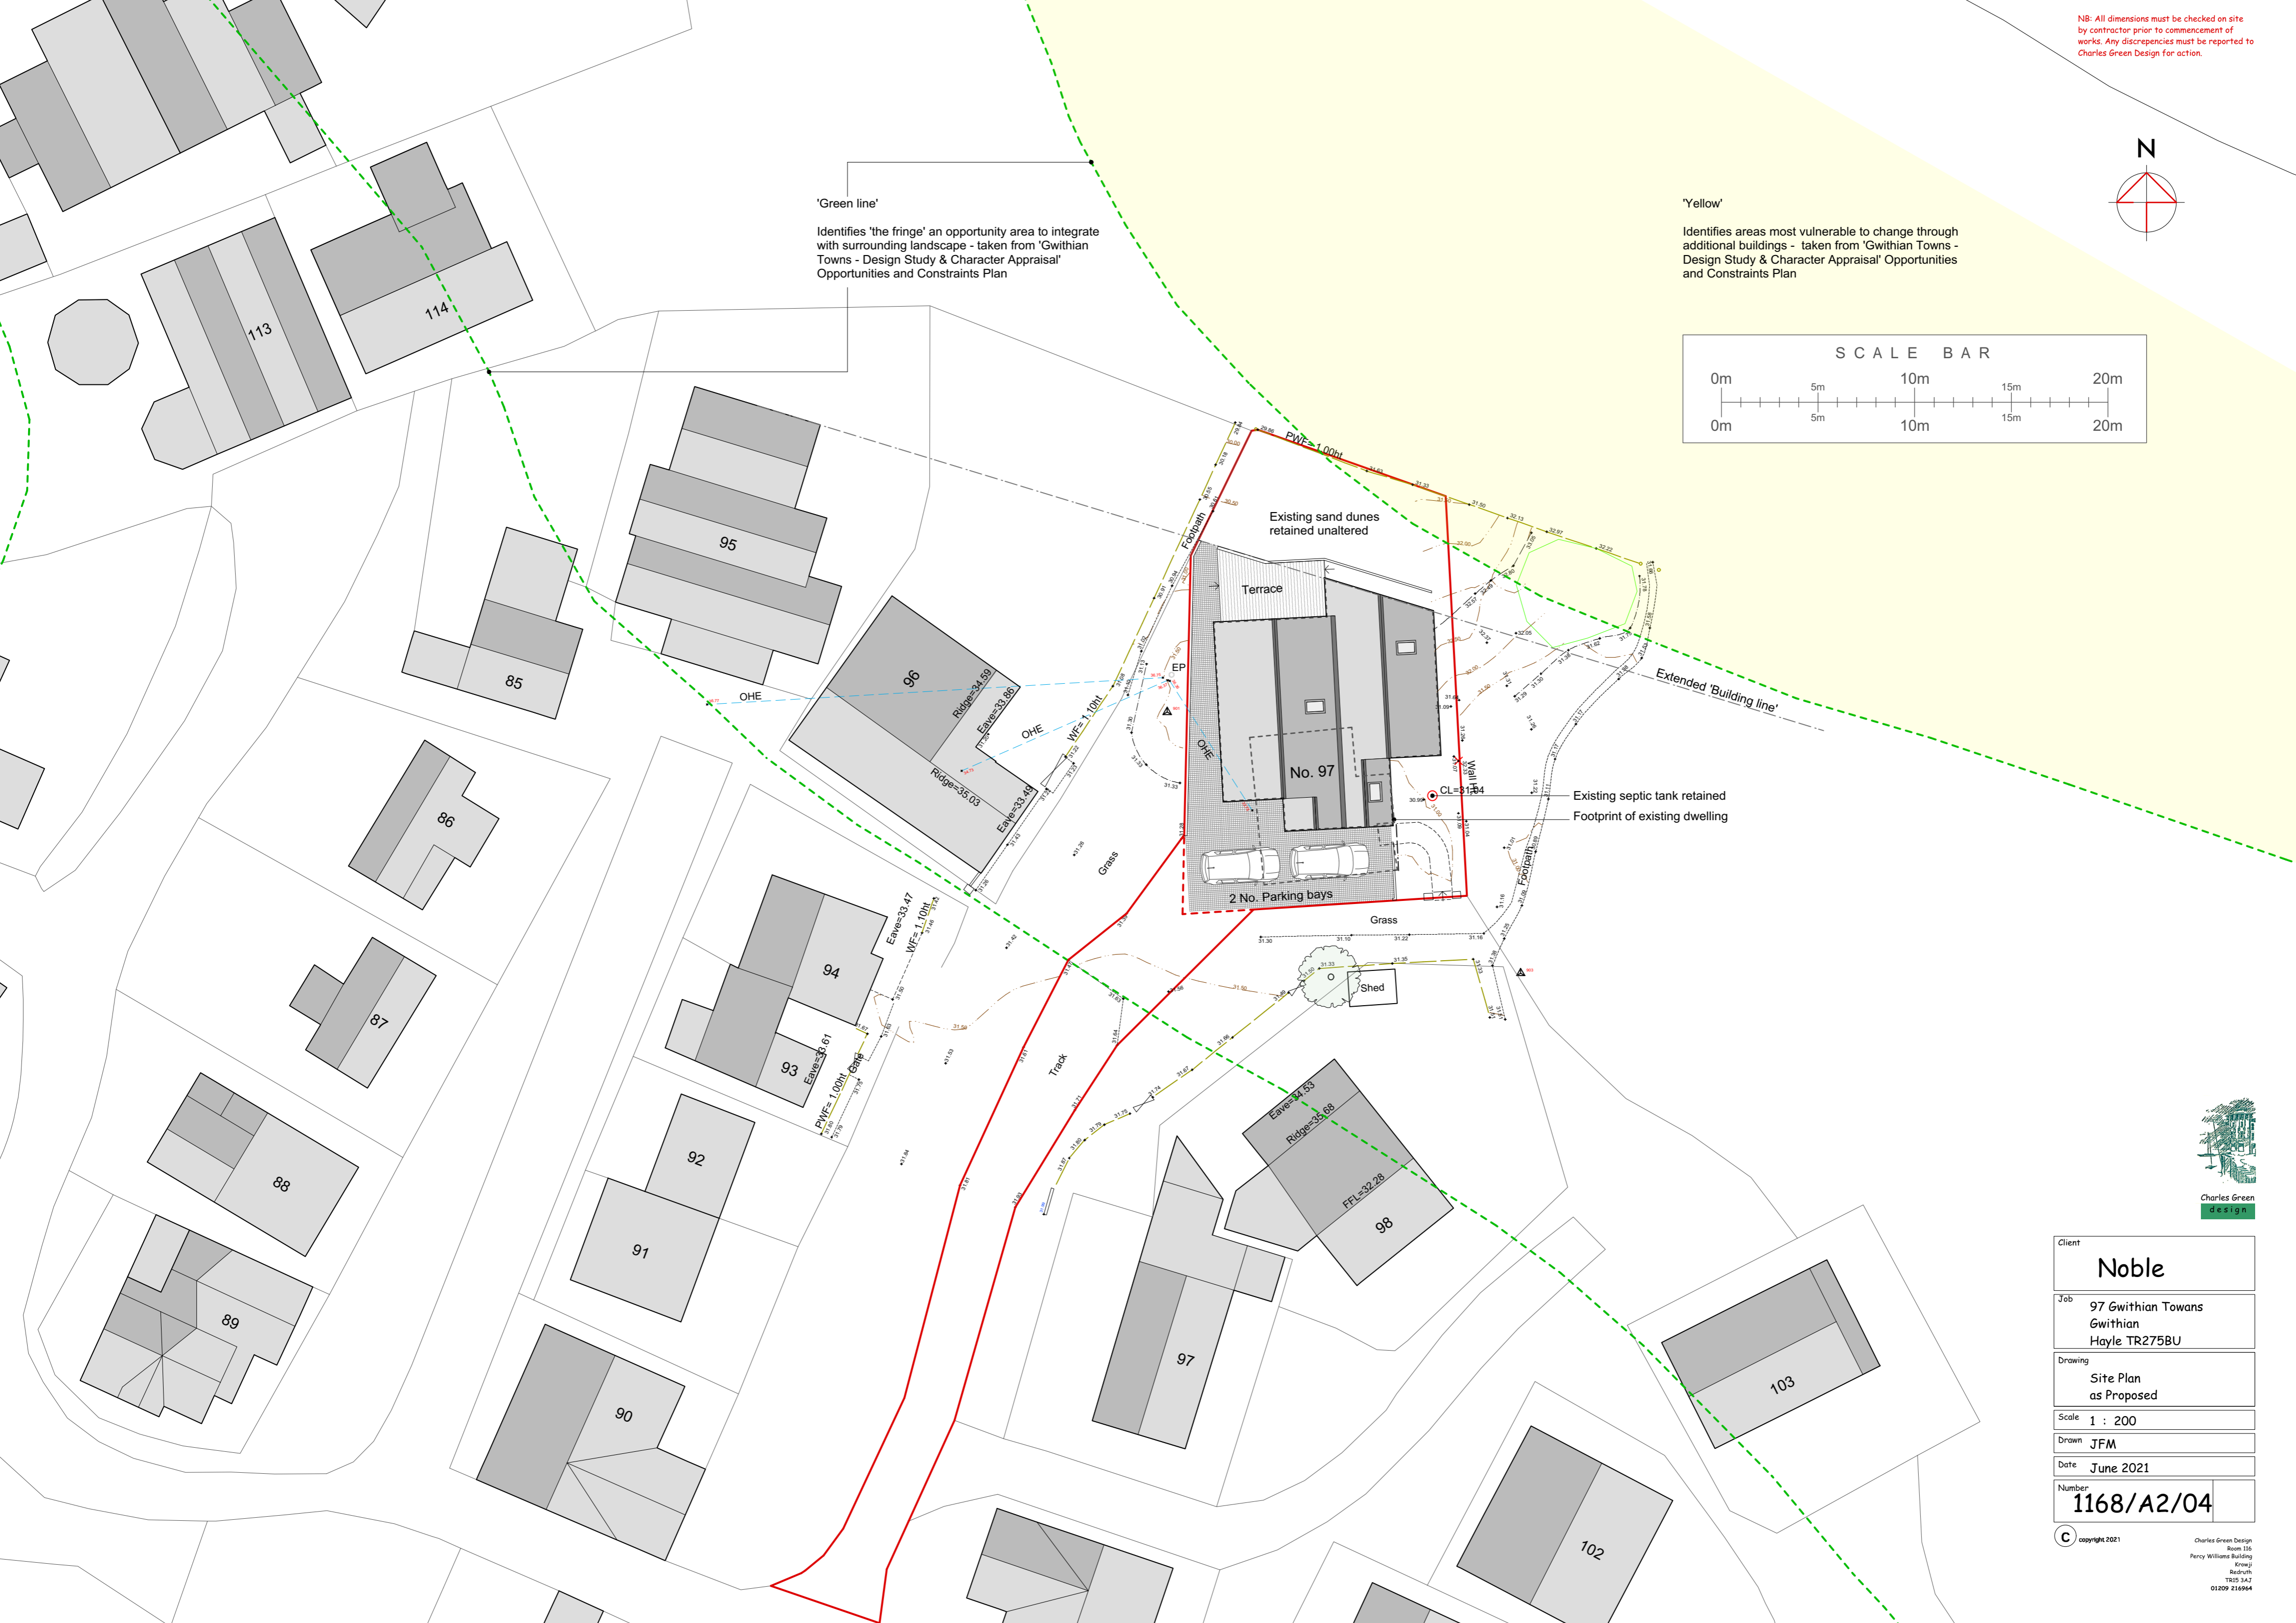


'Green line'
Identifies 'the fringe' an opportunity area to integrate with surrounding landscape - taken from 'Gwithian Towns - Design Study & Character Appraisal' Opportunities and Constraints Plan

'Yellow'
Identifies areas most vulnerable to change through additional buildings - taken from 'Gwithian Towns - Design Study & Character Appraisal' Opportunities and Constraints Plan

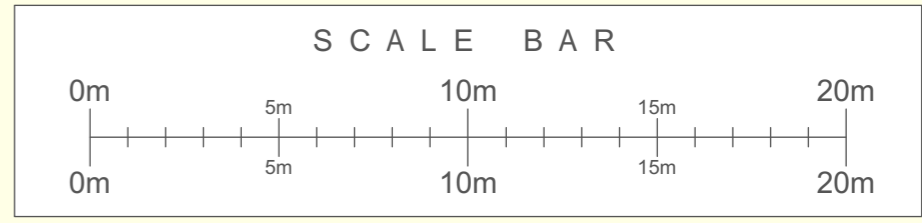

Client	Noble
Job	97 Gwithian Towns Gwithian Hayle TR275BU
Drawing	Site Plan as Proposed
Scale	1 : 200
Drawn	JFM
Date	June 2021
Number	1168/A2/04