



NOTES:
 All Trade Contractors to be responsible for taking & checking their own site dimensions. Any errors or omissions to be reported to Forge Architects and Surveyors Ltd immediately, prior to work being carried out.
 All site dimensions shown are based upon the measured survey of the project carried out by independent surveyors. The accuracy of this information is not the responsibility of Forge Architects and Surveyors Ltd.
 Forge Architects & Surveyors Ltd also accept no responsibility for the accuracy of any structural and servicing information shown on this drawing. This information is shown for guidance purposes only and where applicable is based on information provided by the consulting Structural Engineers, consulting M&E Engineers, client representatives, and/or specialist subcontractors respectively.
 Reference should always be made to the relevant & Subcontractors' current drawings & specifications. This drawing and design is the copyright of Forge Architects and Surveyors Ltd and is not to be used for any purpose without their consent.

Key Plan
 scale 1:500

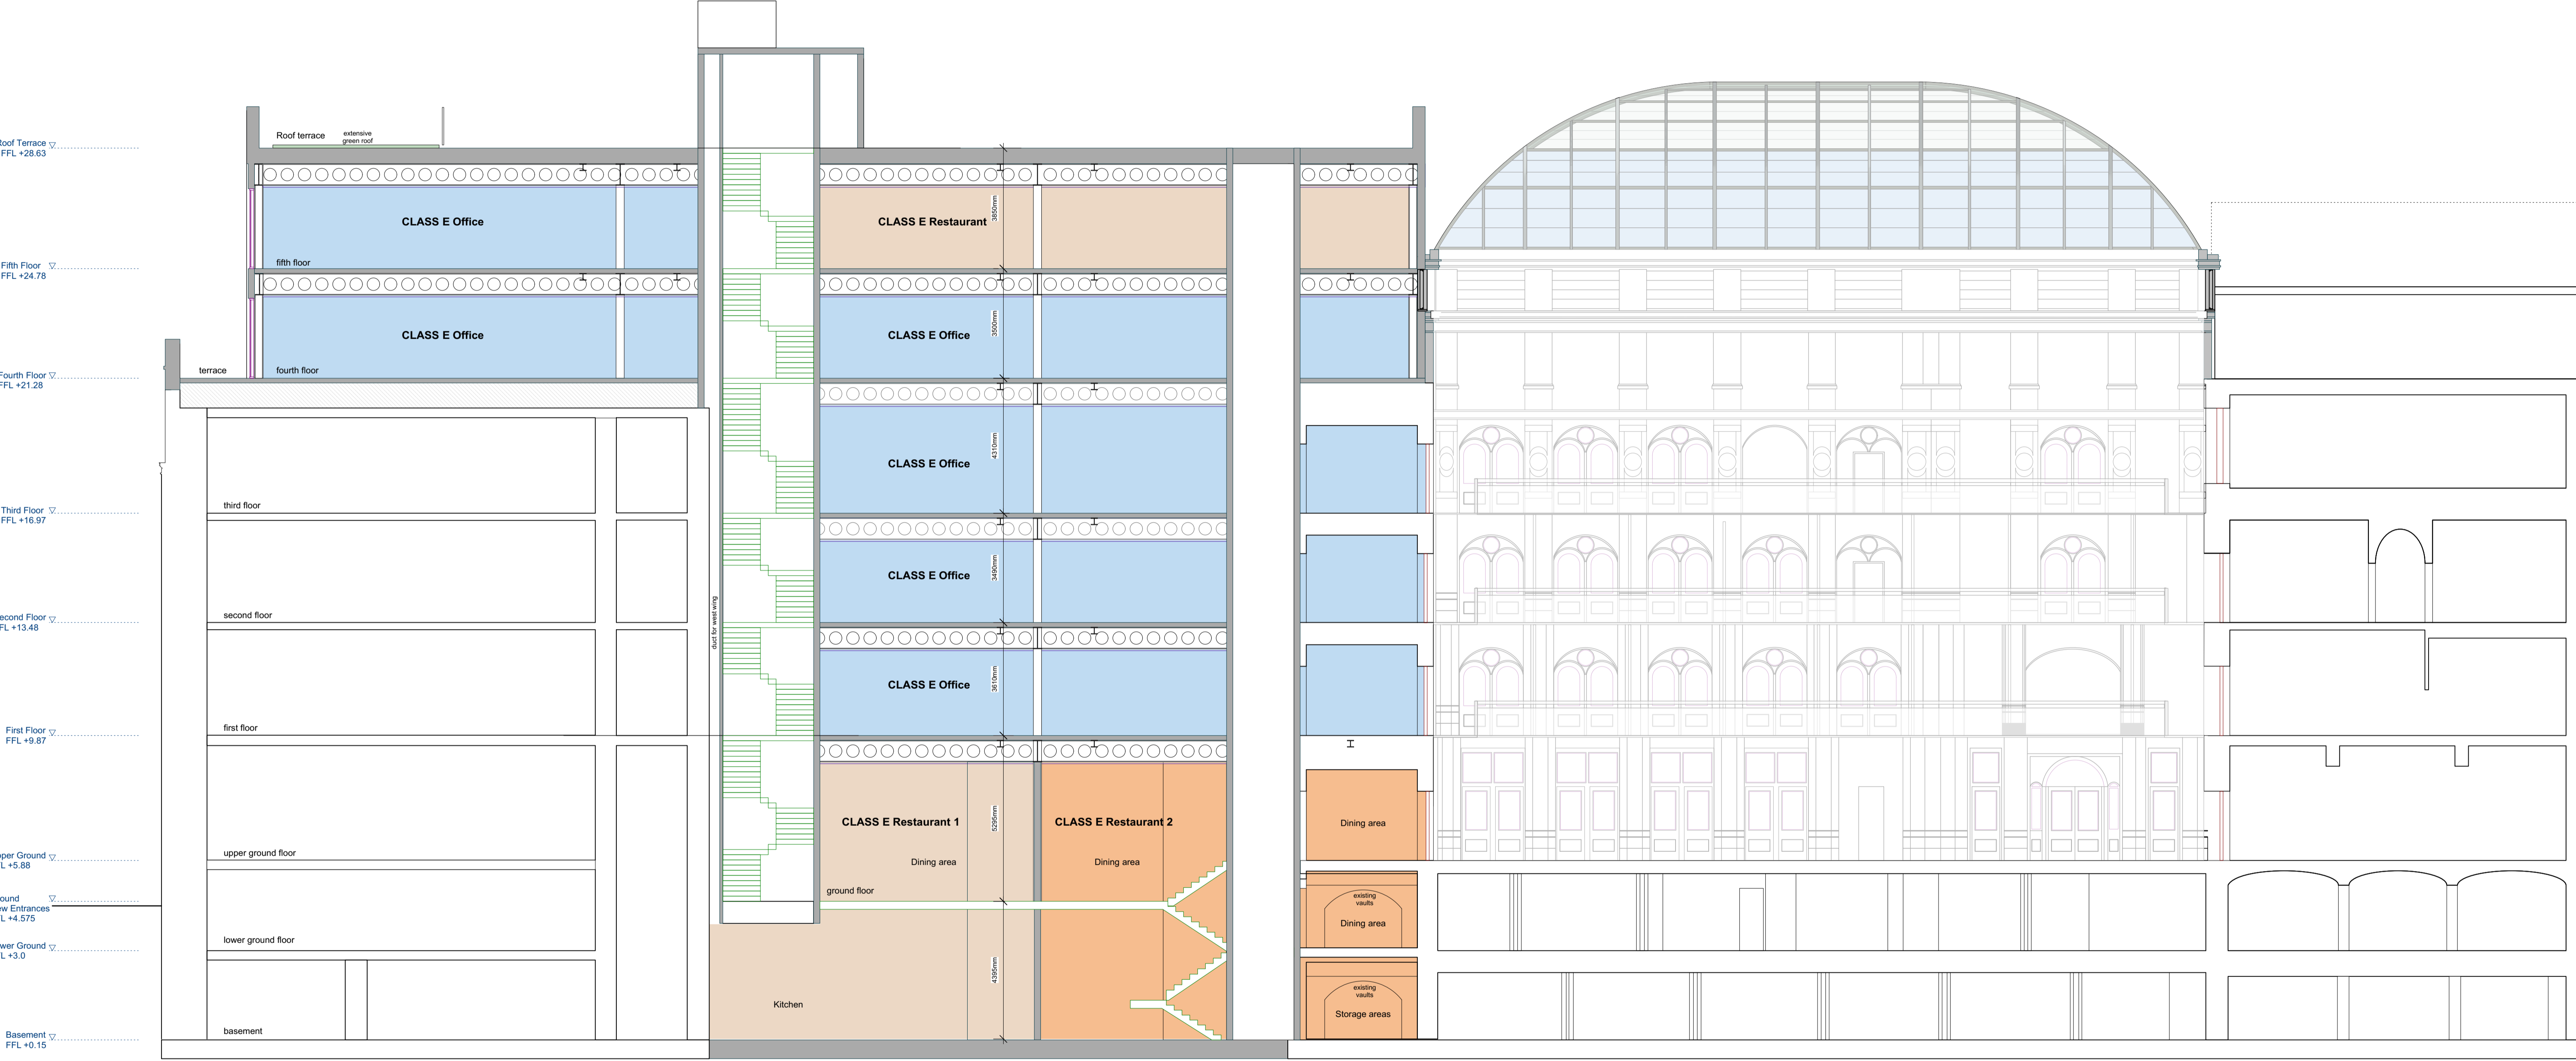

PROPOSED LONG SECTION A-A
 scale 1:100

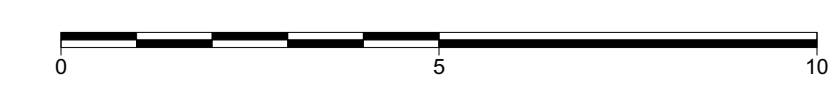

PLANNING
FORGEARCHITECTS

6-8 Cole Street
 London SE1 4YH
 0207 378 7782 T
 forge@forgearchitects.co.uk E
 www.forgearchitects.co.uk W

Project:
The Hop Exchange Infill

Client:
The Peer Group

Drawing:
Proposed Long Section

Drawing Number: 1403_P_200
 Rev:

Date: March 2021 Scale: Varies@A1