


Key Plan
scale 1:500


NOTES:
All Trade Contractors to be responsible for taking & checking their own site dimensions. Any errors or omissions to be reported to Forge Architects and Surveyors Ltd immediately, prior to work being carried out.
All site dimensions shown are based upon the measured survey of the project carried out by independent surveyors. The accuracy of this information is not the responsibility of Forge Architects and Surveyors Ltd.
Forge Architects & Surveyors Ltd also accept no responsibility for the accuracy of any structural and servicing information shown on this drawing. This information is shown for guidance purposes only and where applicable is based on information provided by the consulting Structural Engineers, consulting M&E Engineers, client representatives, and/or specialist subcontractors respectively.
Relevant detail drawings to include: Structural & Subcontractors current drawings & specifications.
This drawing and design is the copyright of Forge Architects and Surveyors Ltd and is not to be used for any purpose without their consent.

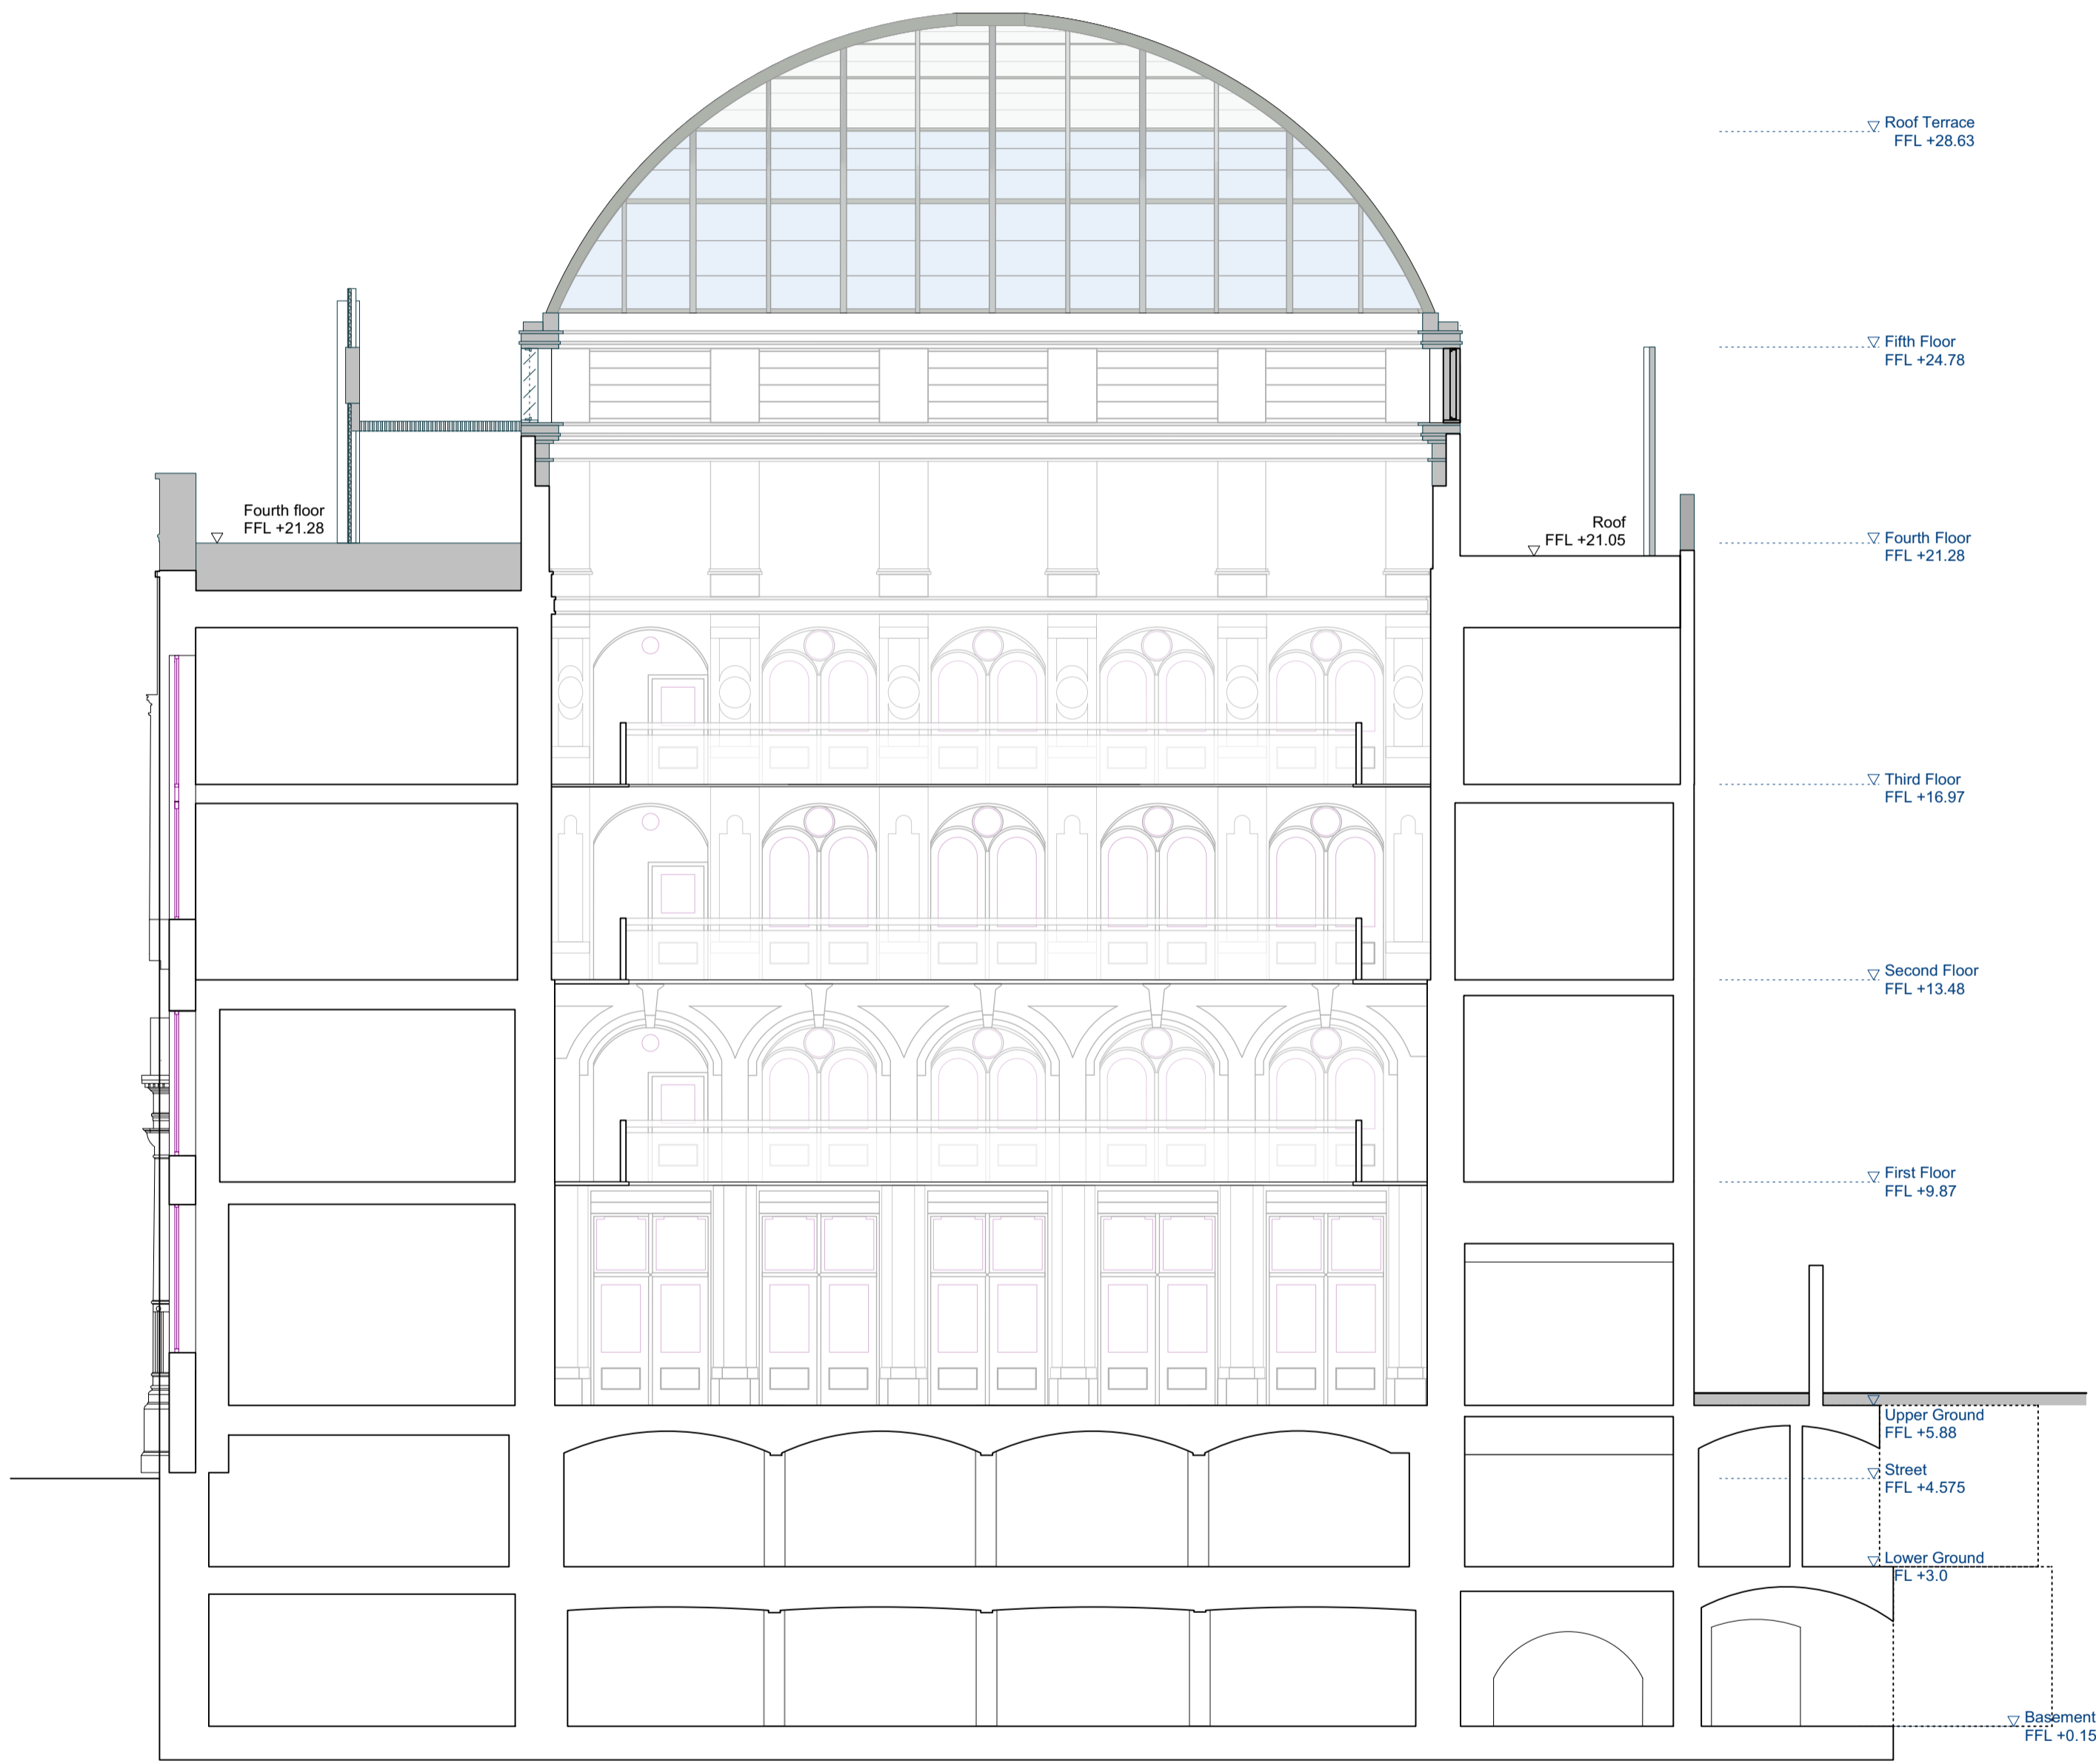

PROPOSED SHORT SECTION B-B



PROPOSED SHORT SECTION C-C

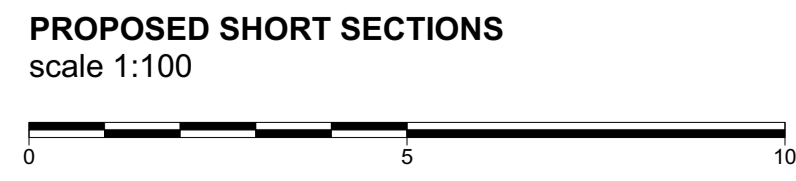

PROPOSED SHORT SECTIONS
scale 1:100

PLANNING	
FORGEARCHITECTS	
6-8 Cole Street London SE1 4YH Phone: 0207 378 7782 Email: forge@forgearchitects.co.uk www.forgearchitects.co.uk	
Project: The Hop Exchange Infill	
Client: The Peer Group	
Drawing: Proposed Short Sections	
Drawing Number: 1403_P_201	Rev:
Date: March 2021	Scale: Varies@A1