




PLAN VIEW OF FULL LAYOUT

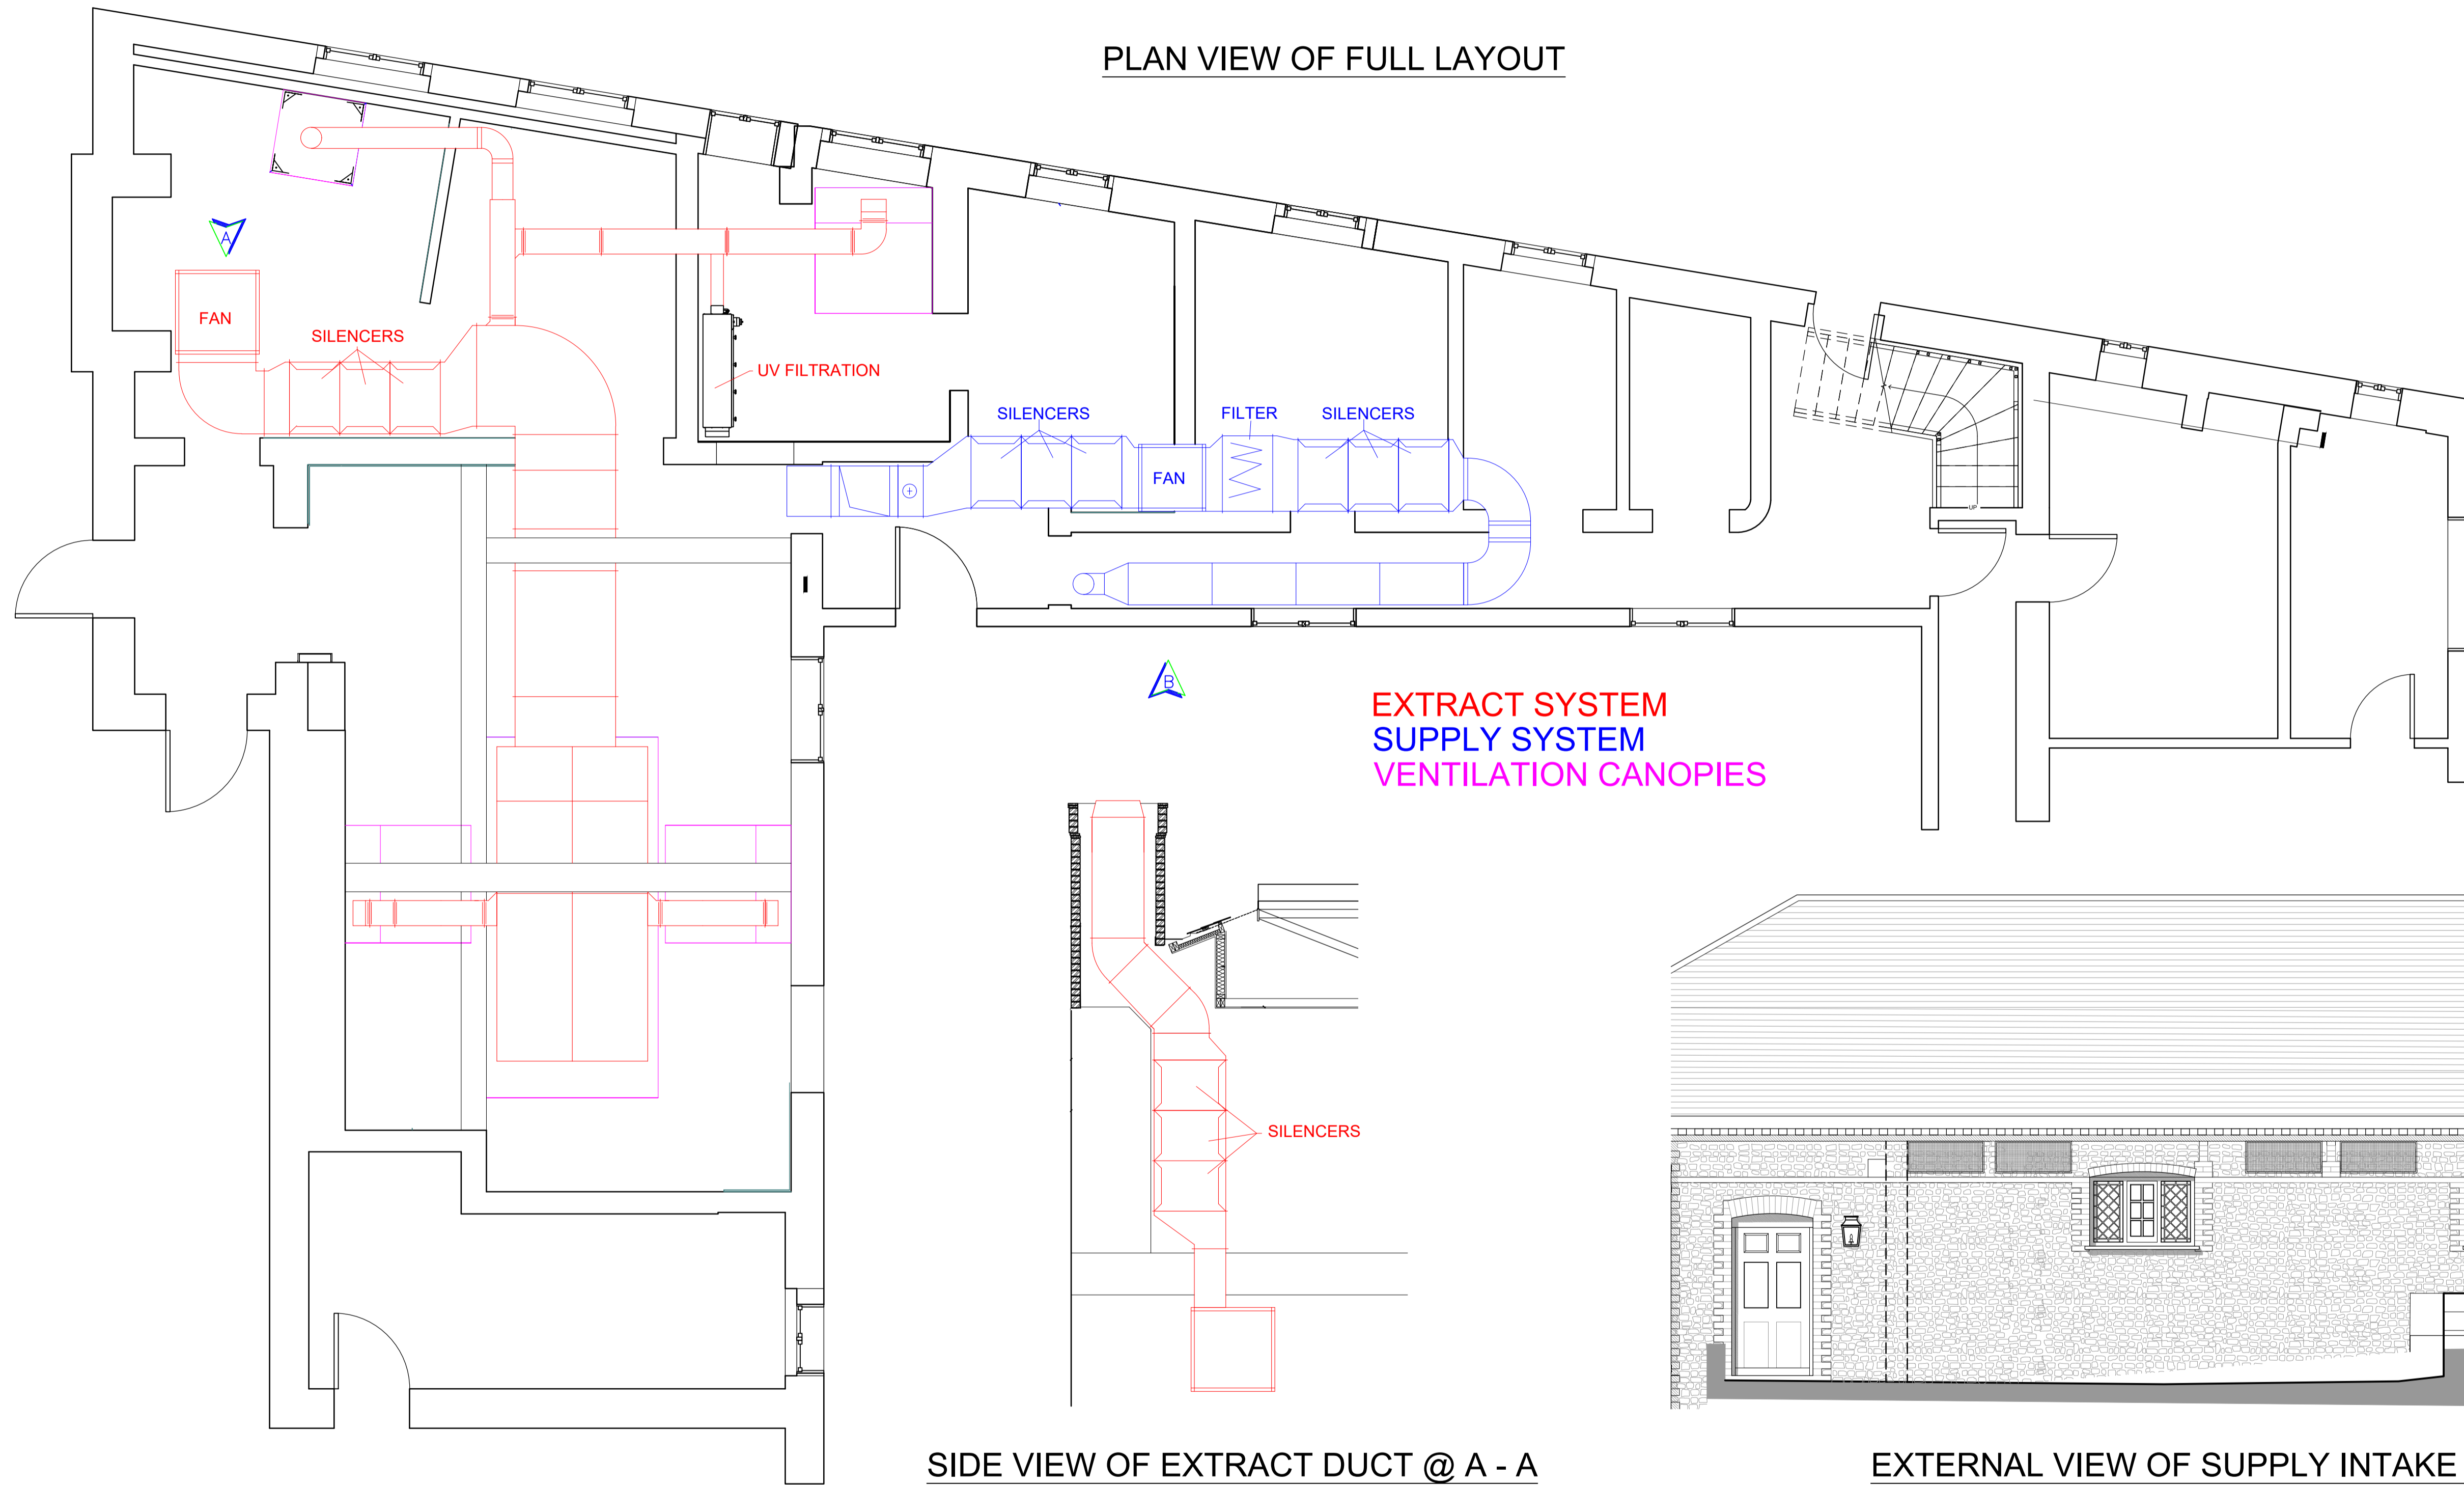

SIDE VIEW OF EXTRACT DUCT @ A - A

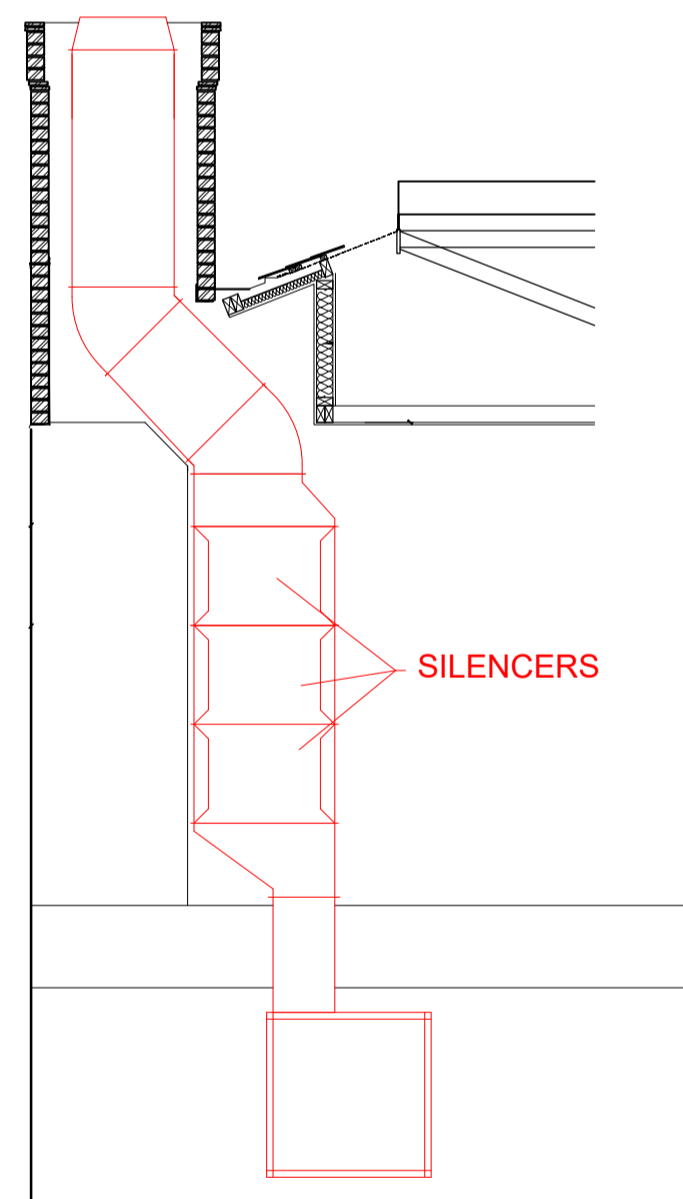

EXTERNAL VIEW OF SUPPLY INTAKE @ B - B

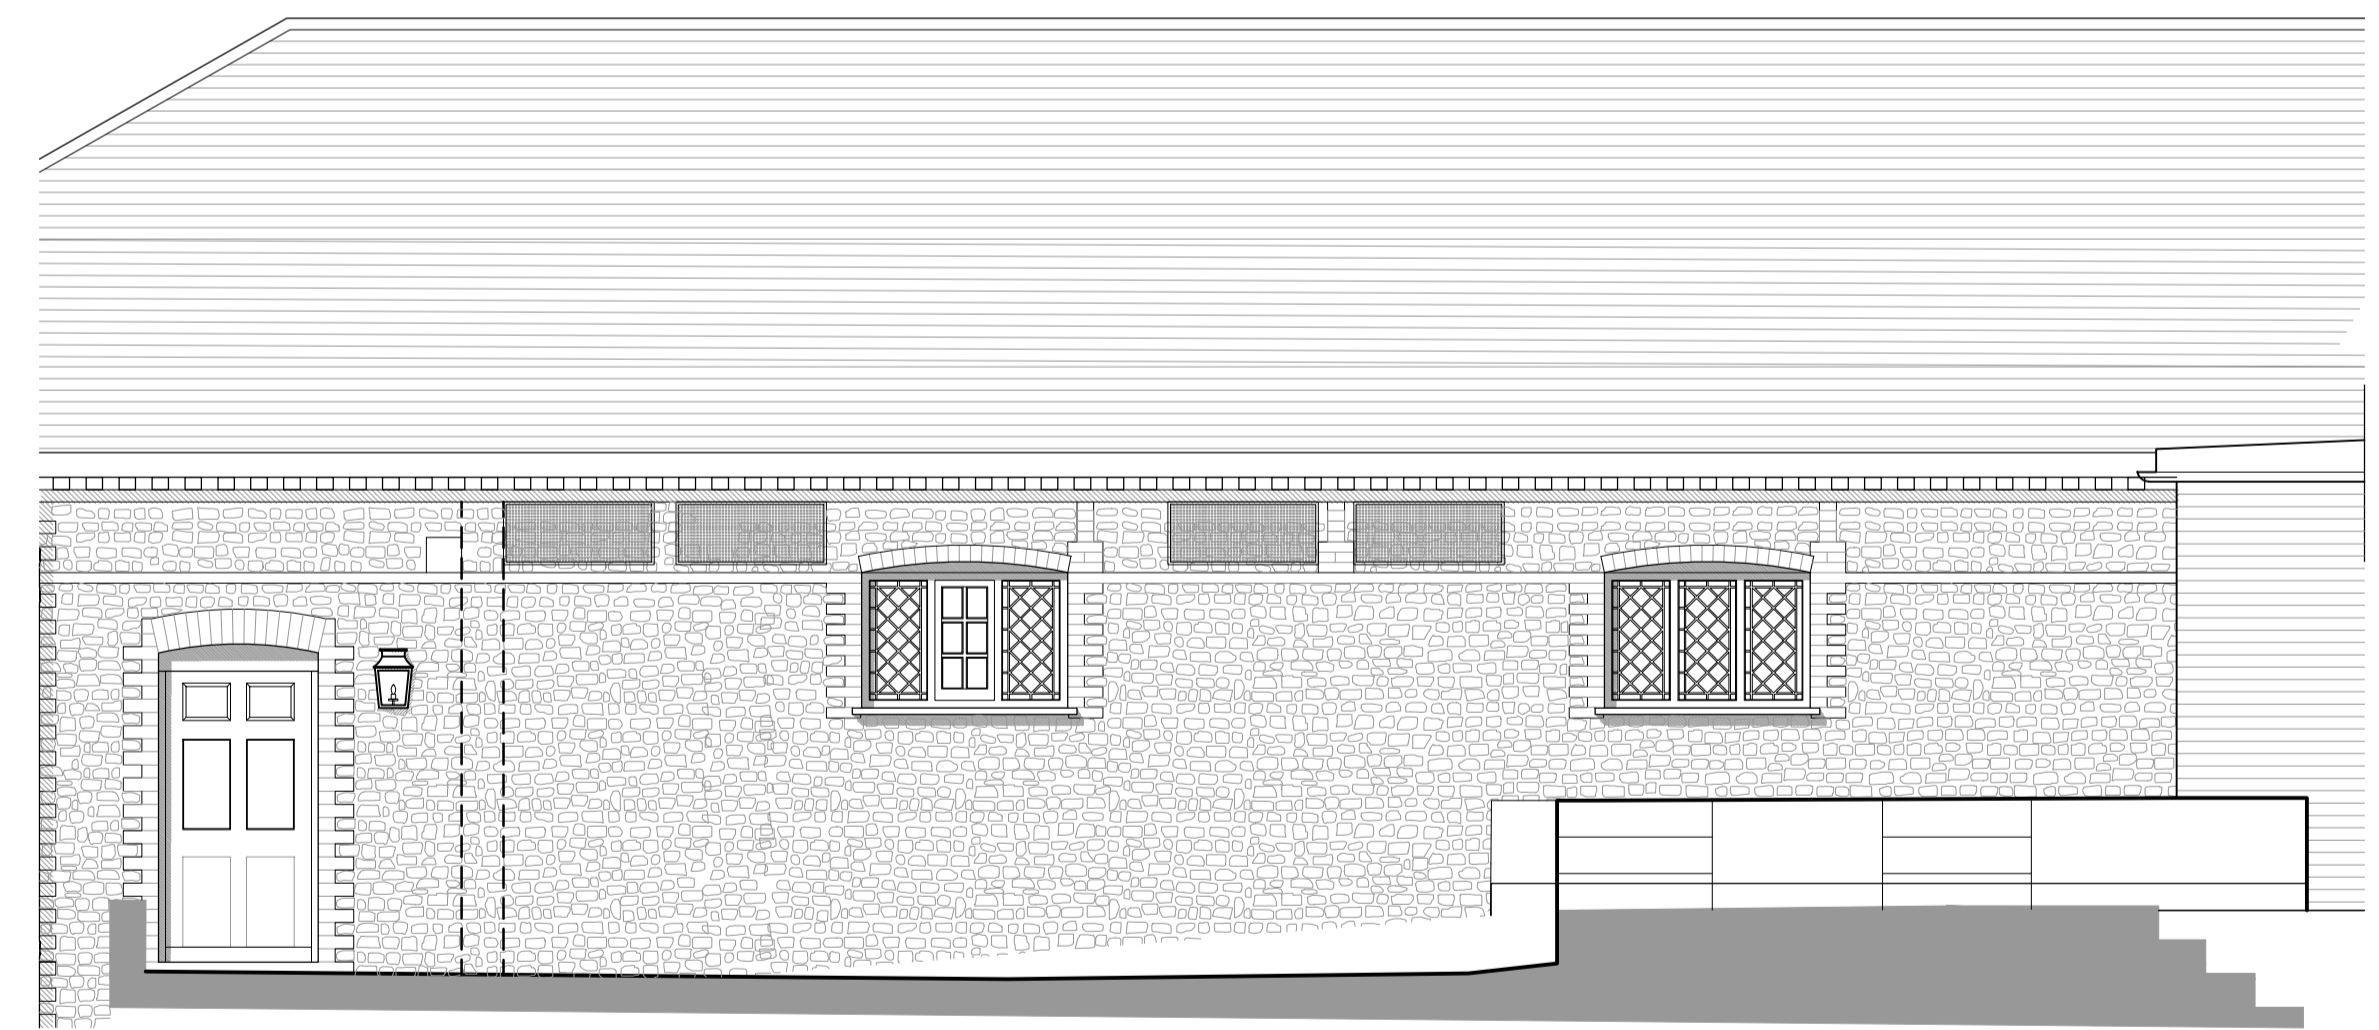

CUSTOMER:	HOME GROWN HOTELS	CONTRACT REF:	SCALE:	1:50	
CONTRACT:	THE PIG @ MAEDHURST	DATE:	14.05.21	DRAWN BY:	JAI GLEN
DESCRIPTION:	VENTILATION SCHEMATIC	DRG NO:	TPM-02	MATERIAL:	N/A
				REVISION:	-