
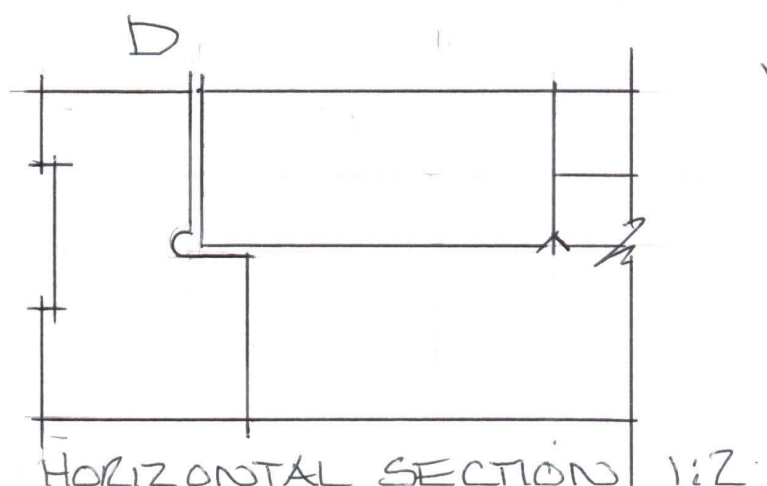
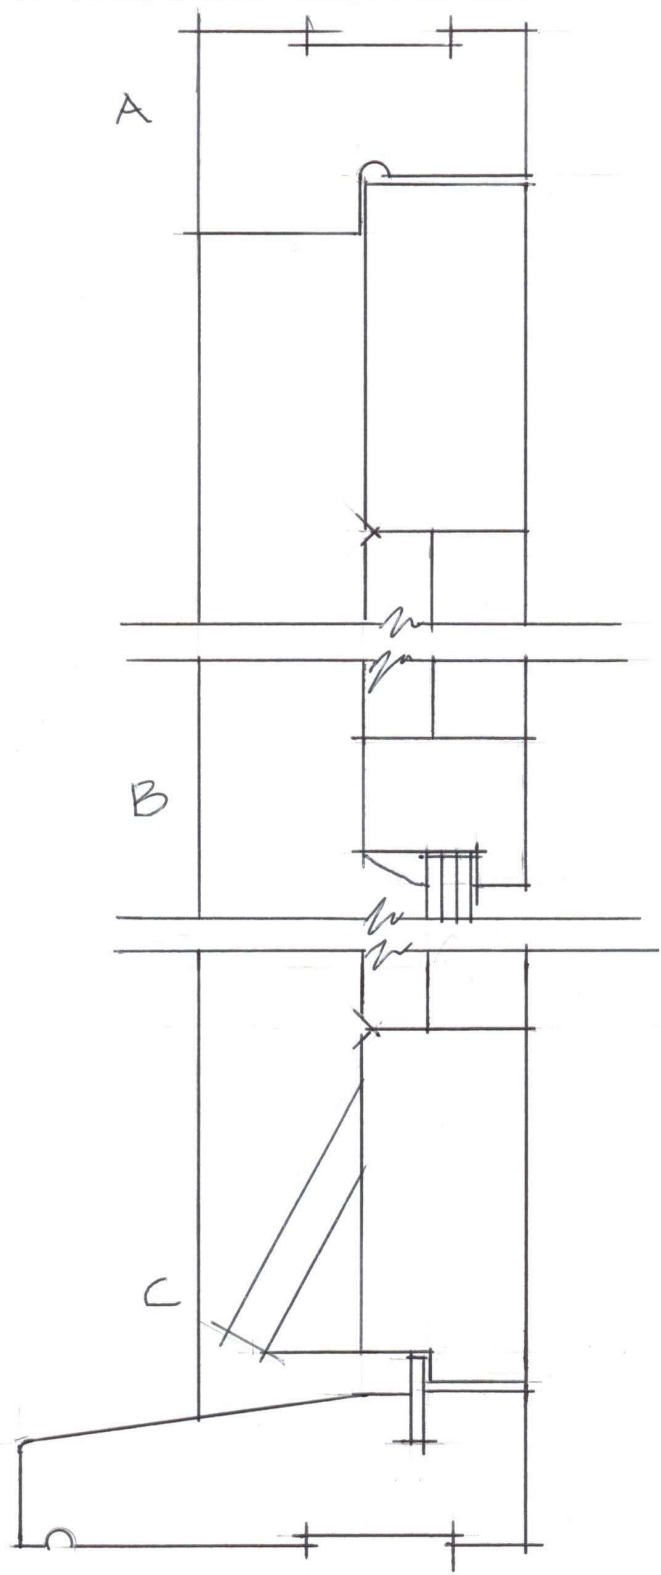


OAK FRAMED, LEDGED & BRACED BOARDED DOOR

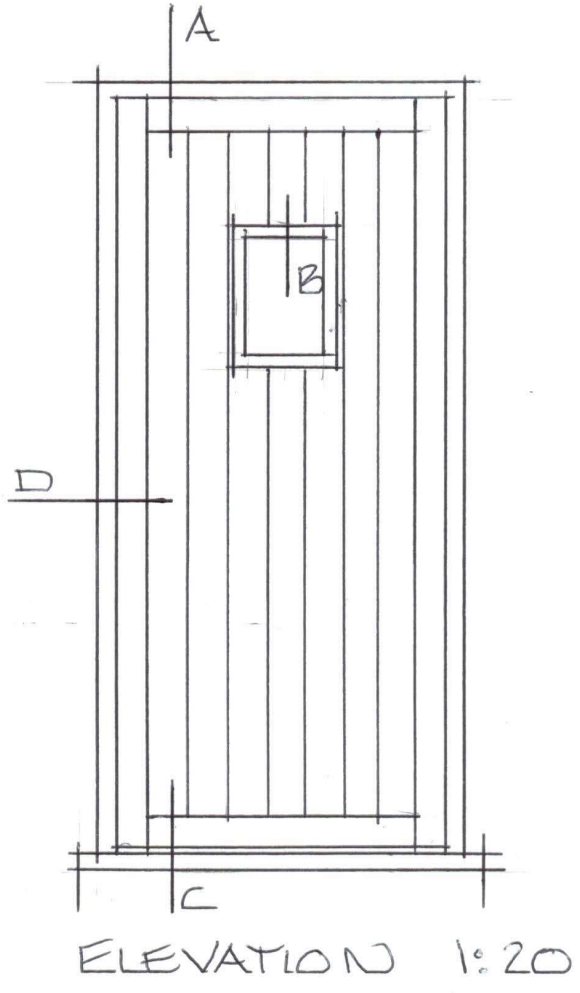

DRG N° 00/001