


(FIG 3)

Picture showing proposed look of wall to replace fence including dimensions.

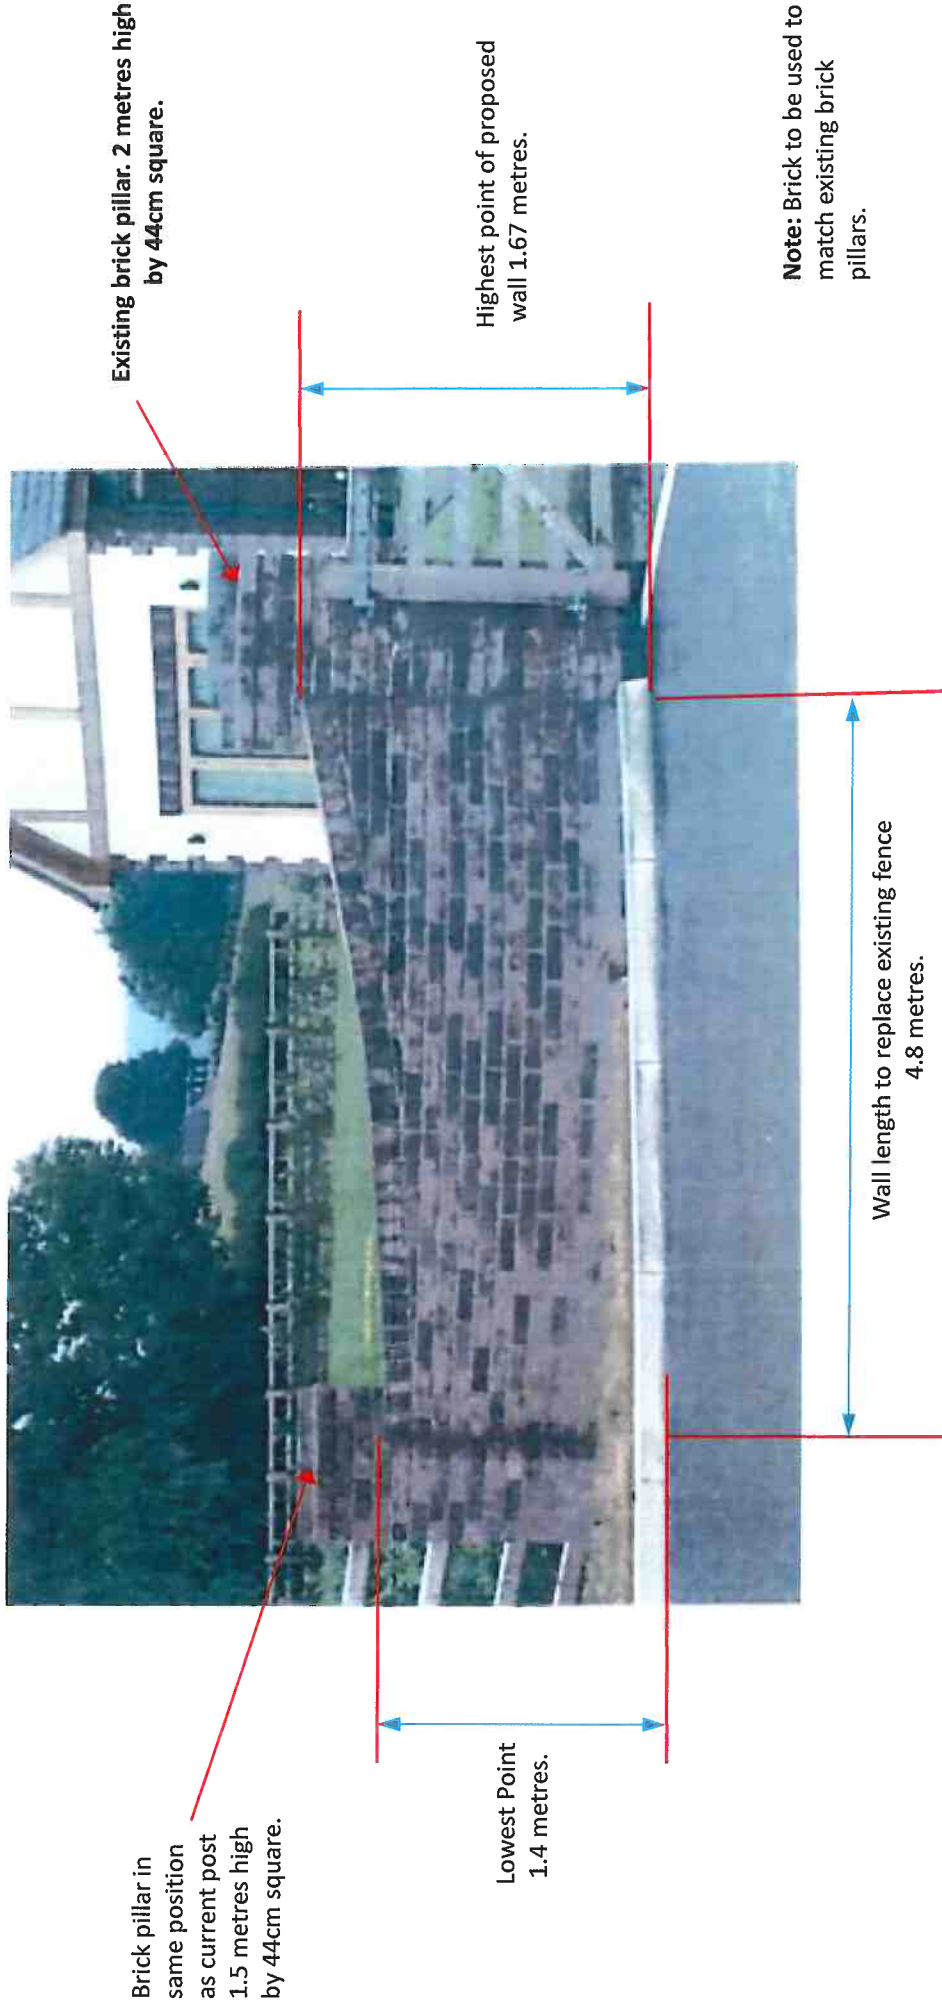

Brick pillar in same position as current post 1.5 metres high by 44cm square.

(FIG 4)

Picture showing fence to be replaced.



Section of fence to be replaced.