



# PROPOSED WALL REPLACING FENCE

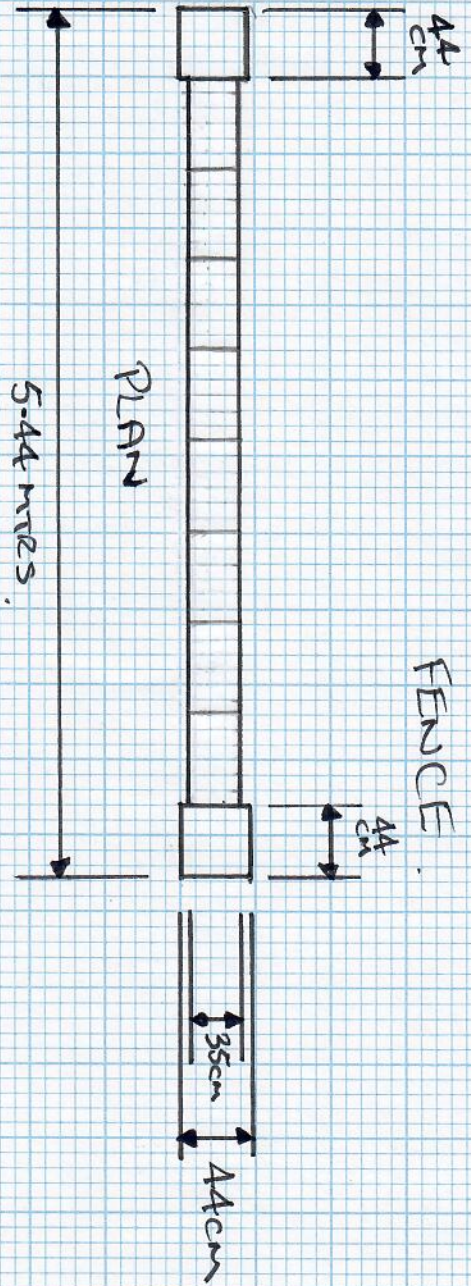

## ELEVATION

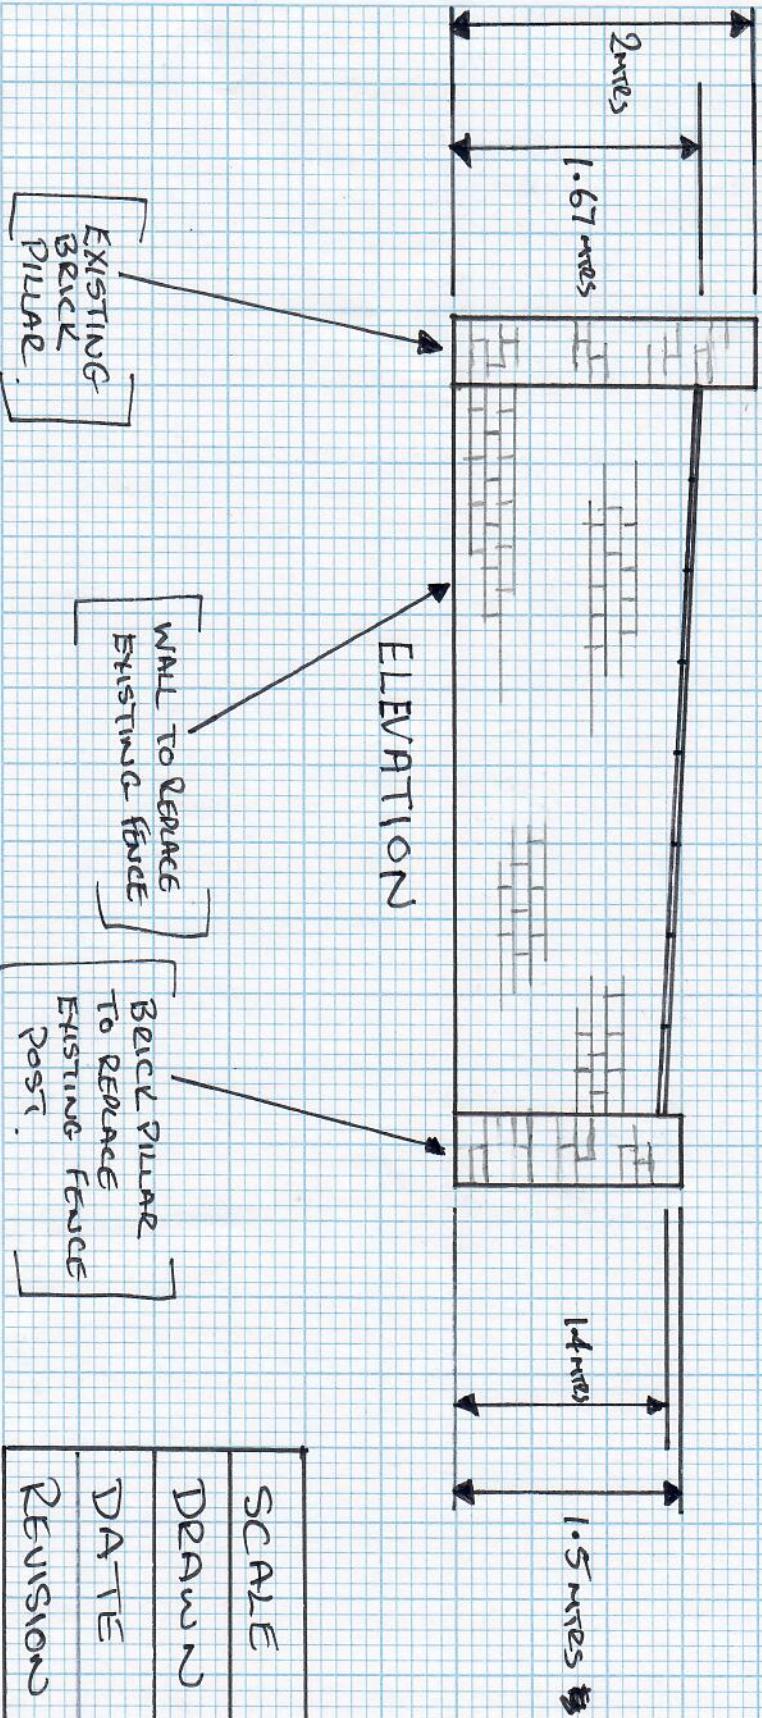

|          |              |
|----------|--------------|
