


1. © COPYRIGHT  
 All designs and information conveyed are the intellectual property of COLLIER READING ARCHITECTS. The unauthorised copying, usage or distribution of this drawing or the contents of, in part or in whole is forbidden without express permission


2. All dimensions to be checked on site and any discrepancy immediately reported to the architect.

3. This drawing is based on information provided by others. No survey was undertaken by CRA.


No. 21 Floor Plan with Main Beams  
 Scale 1:100

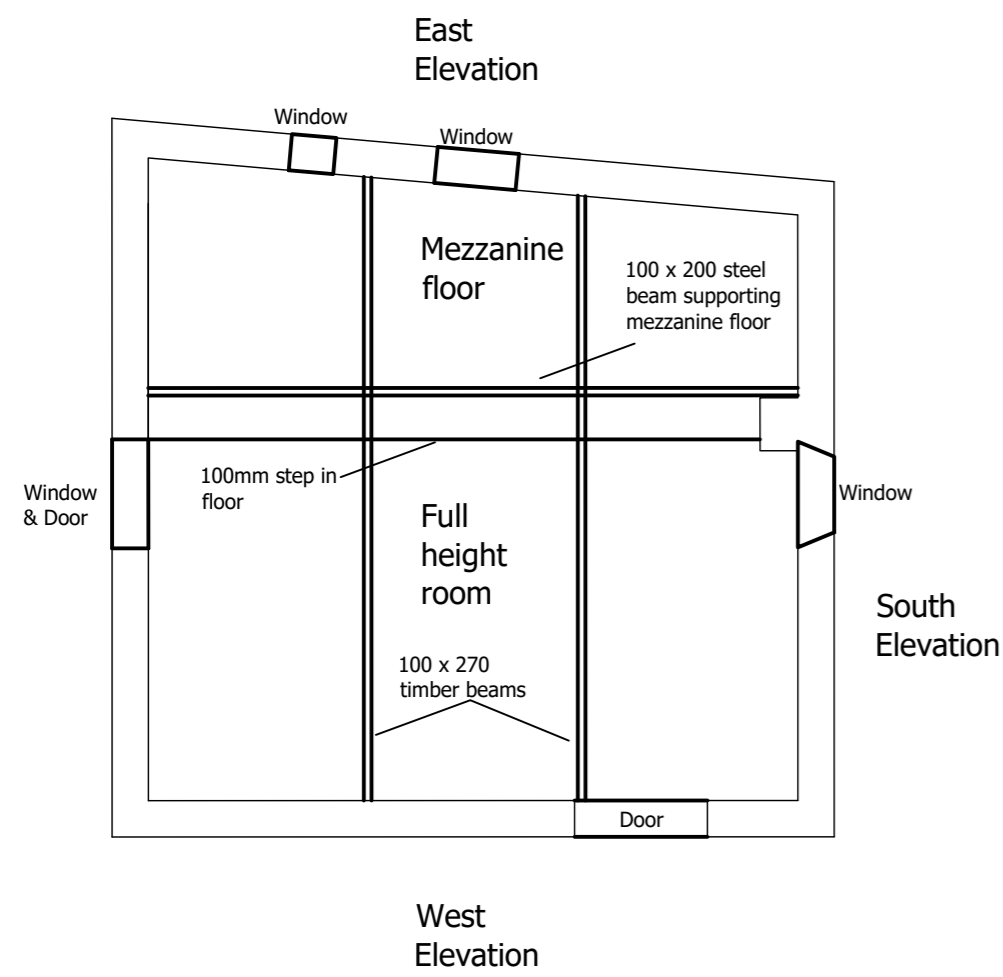


No. 21 Front Elevation (west)  
 Scale 1:100

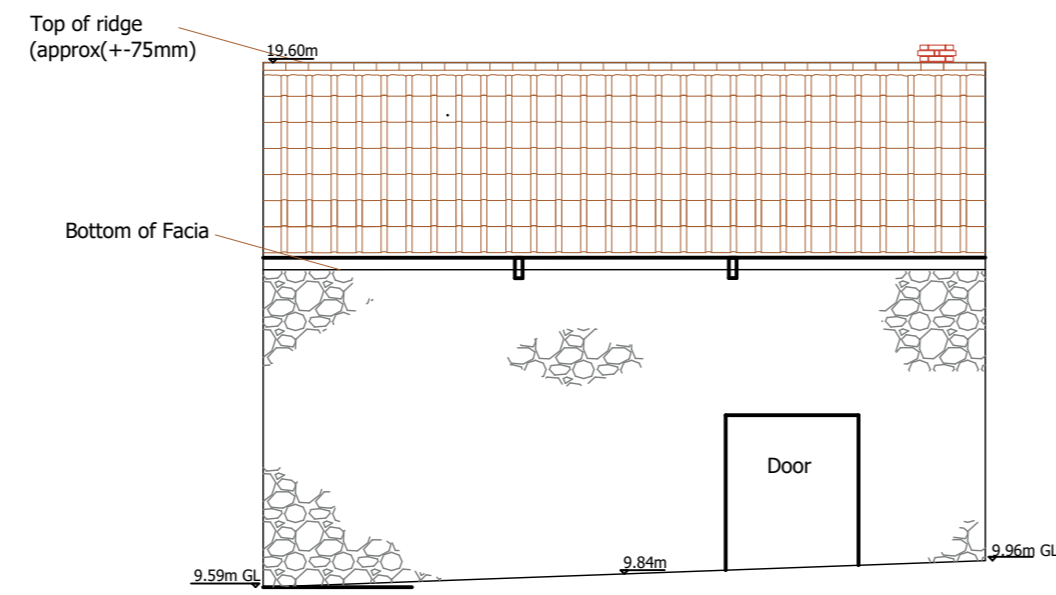


No. 21 Road Side Elevation (east)  
 Scale 1:100

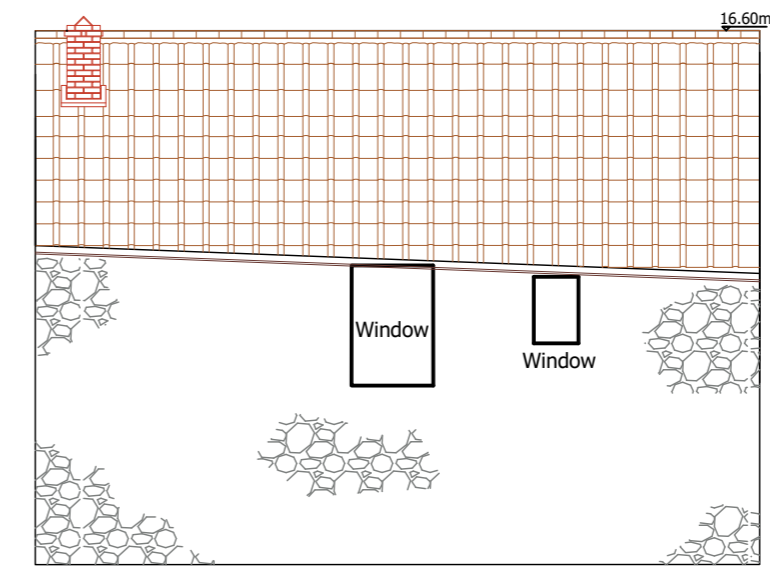

No. 21 Side Elevation (south)  
 Scale 1:100

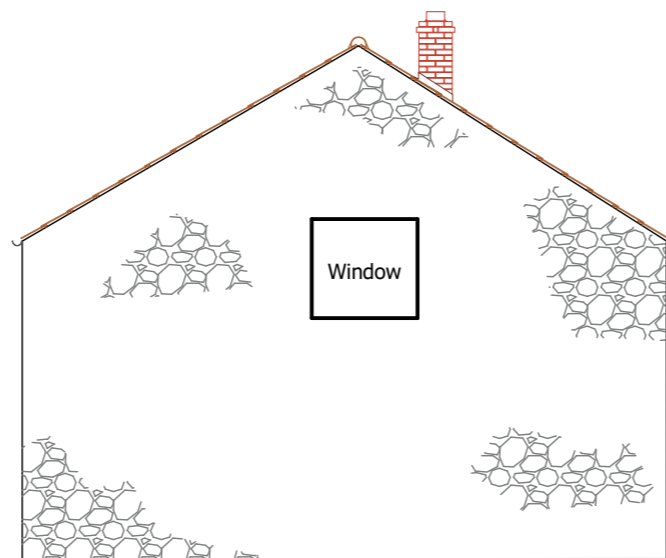

No. 21 Road Side Elevation (north)  
 Scale 1:100

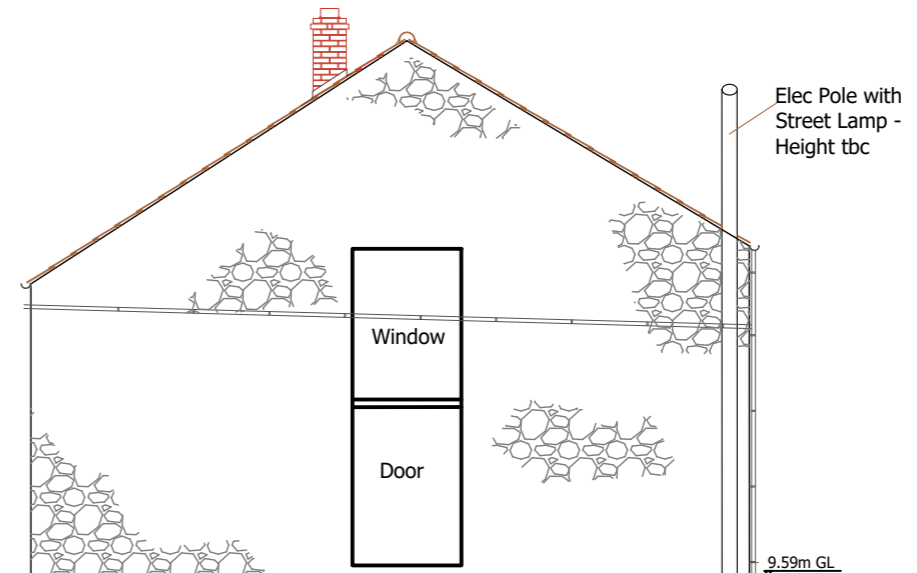

**DRAWING PROVIDED  
 BY APPLICANT**

Revision:

**Collier Reading  
 Architects**

Chartered Architects, Coach House Studio,  
 34A Chamberlain Street, Wells, BA5 2PJ

01749 689060  
 mail@collierreading.co.uk

Client Mr T Worley

Job 21  
 Lodway  
 Pill, Bristol  
 BS20 0DQ

Title Plans and Elevations as EXISTING

Scale 1:100 @ A2

Date ?

Drawn APPLICANT

Checked ?

Dr No 6329 001

