


LEGEND

1. OUTBUILDINGS PREVIOUSLY REMOVED AND REMAINDER TO BE CLEARED.
2. REMOVE AND DECOMMISSION EXISTING ENTRANCE AND INFILL WITH HEDGEROW OF SIMILAR SPECIES TO NATIVE HEDGE EACH SIDE OF ENTRANCE.
3. FORM NEW OPENING TO CREATE NEW ACCESS TO HIGHWAY. INCLUDE FOR PAIR OF GATES AS DETAIL.
4. SELF DRAINING DRIVE WITH PRE-TREATED TIMBER EDGINGS.
5. SPECIMEN TREE BEYOND CONSTRUCTION AREA.
6. APPROXIMATE POSITION OF PROPOSED GARAGE.
7. RETAIN ALL EXISTING LANDSCAPING.
8. VERGE.
9. APPROX POSITION OF HYDRANT SIGN.
10. APPROX POSITION OF POLE.

BRAINTREE DIST COUNCIL  
 PLANNING DEPT.  
 24 MAY 2013  
 RECEIVED

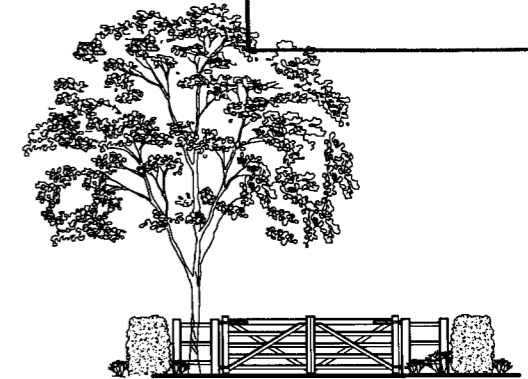

Elevation of new gates - 1:200

*Andrew Stevenson Associates*  
 ARCHITECTURAL & BUILDING SURVEYING SERVICES

|   |         |          |
|---|---------|----------|
| CLIENT                                      |         |          |
| MR BRADY                                    |         |          |
| PROJECT TITLE                               |         |          |
| PROPOSED GARAGE @ ROSE COTTAGE, PLUMS LANE, |         |          |
| BARDFIELD SALING, BRAINTREE                 |         |          |
| DRAWING TITLE                               |         |          |
| EXISTING BLOCK PLAN                         |         |          |
| PROJECT No                                  | DRAWING | REVISION |
| 4668  | 02      |          |
| SCALE                                       | DATE    | DRAWN    |
| 1:500 @ A3                                  | MAY '13 | KW       |

Scale @ 1:500

