


11 BETSHAM ROAD
 SWANSCOMBE
 KENT DA10 0EU
 GROUND FLOOR
 EXTENSION
 REAR SINGLE STOREY


EXISTING & PROPOSED
 LAYOUTS

SCALE 1:100
 1:20



DATE JULY 2021

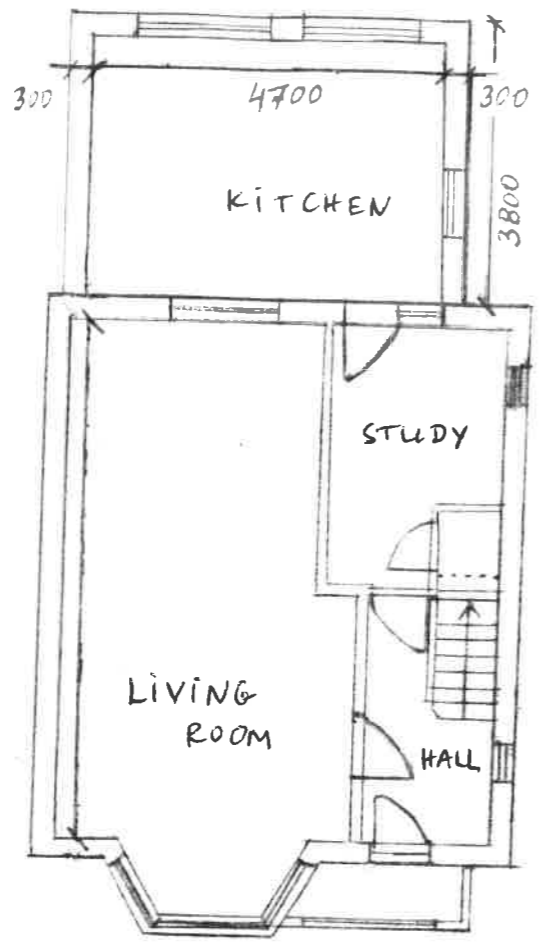


PROPOSED NEW GROUND FLOOR PLAN

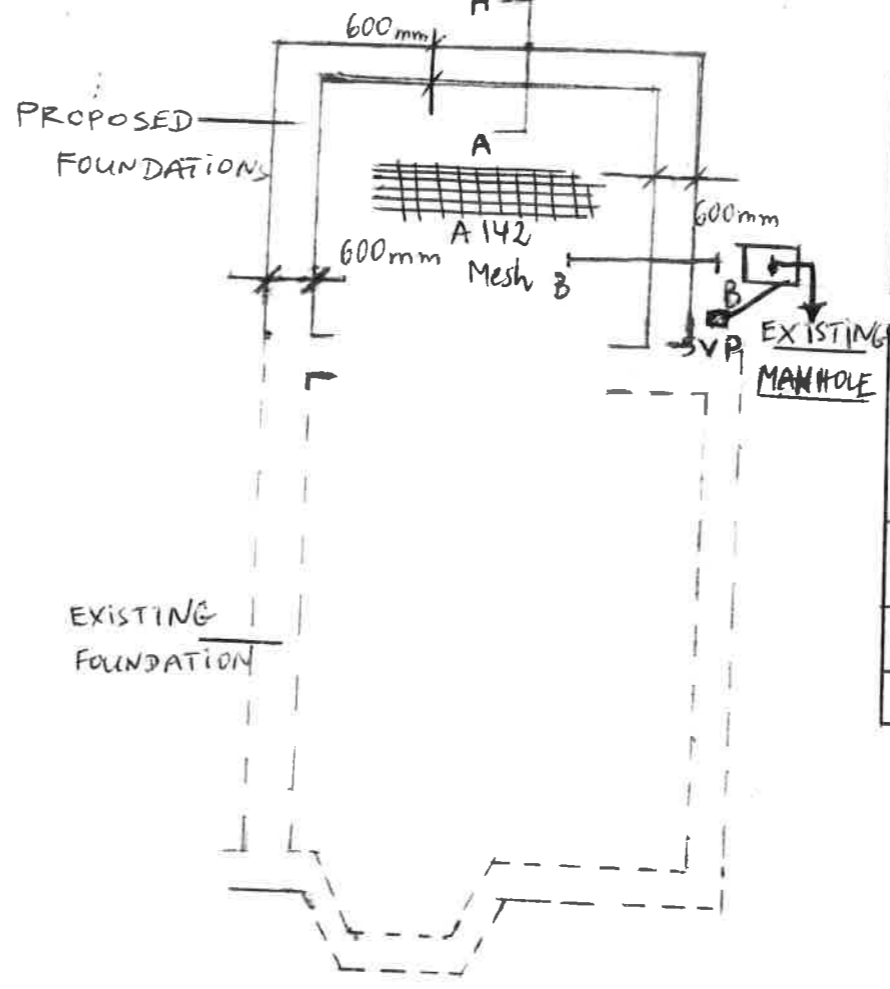


FOUNDATION PLAN

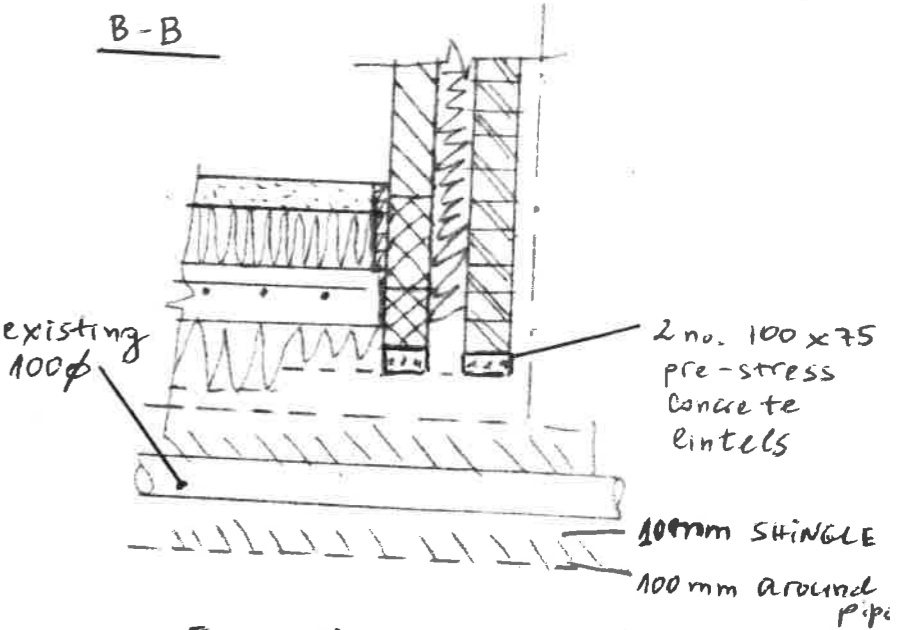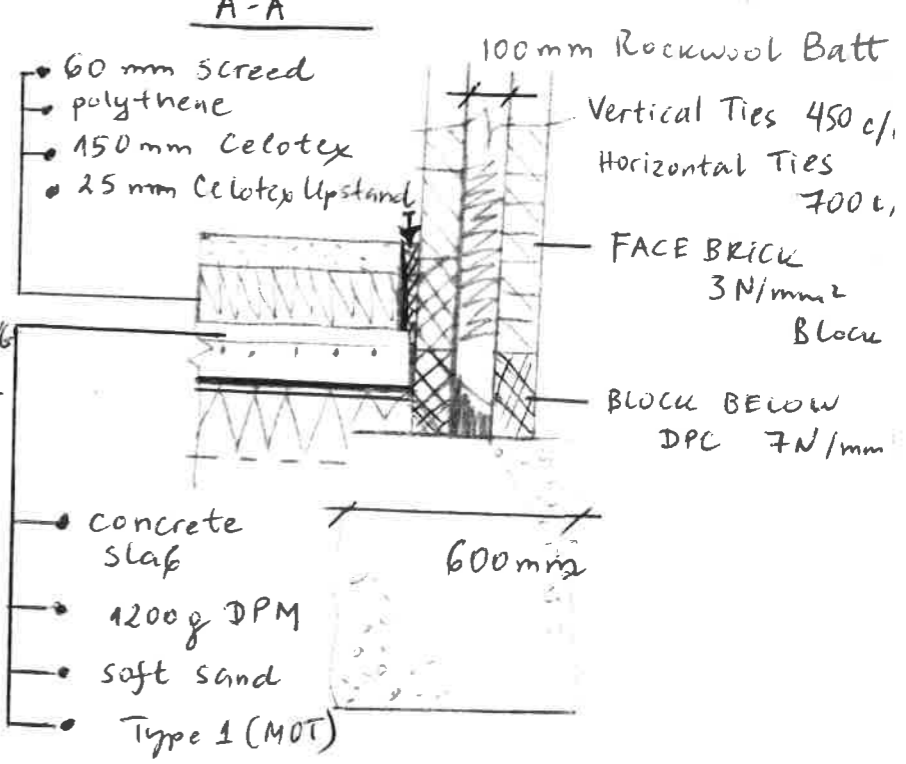

EXTENSION ROOF PLAN

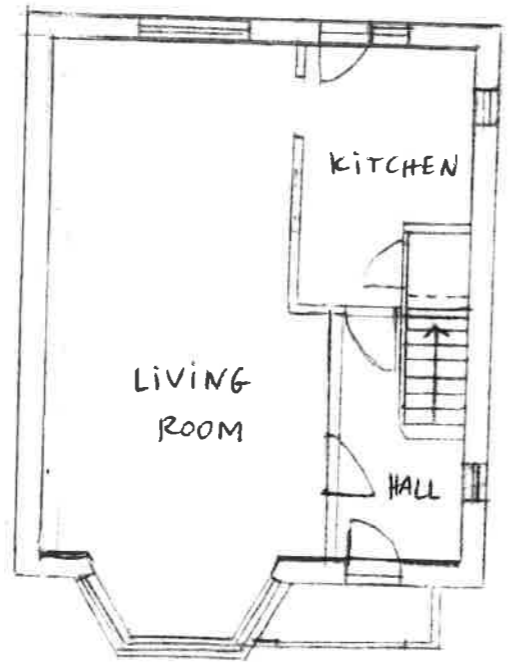

EXISTING GROUND FLOOR PLAN

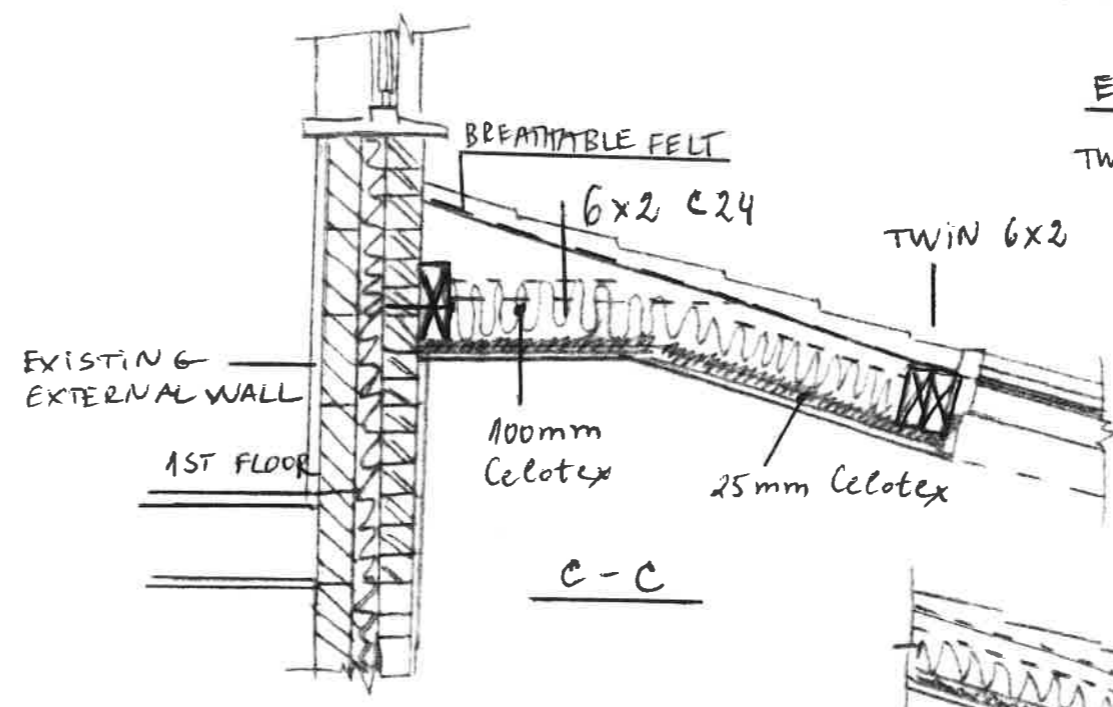

D-D

