


PLAN OF BASE

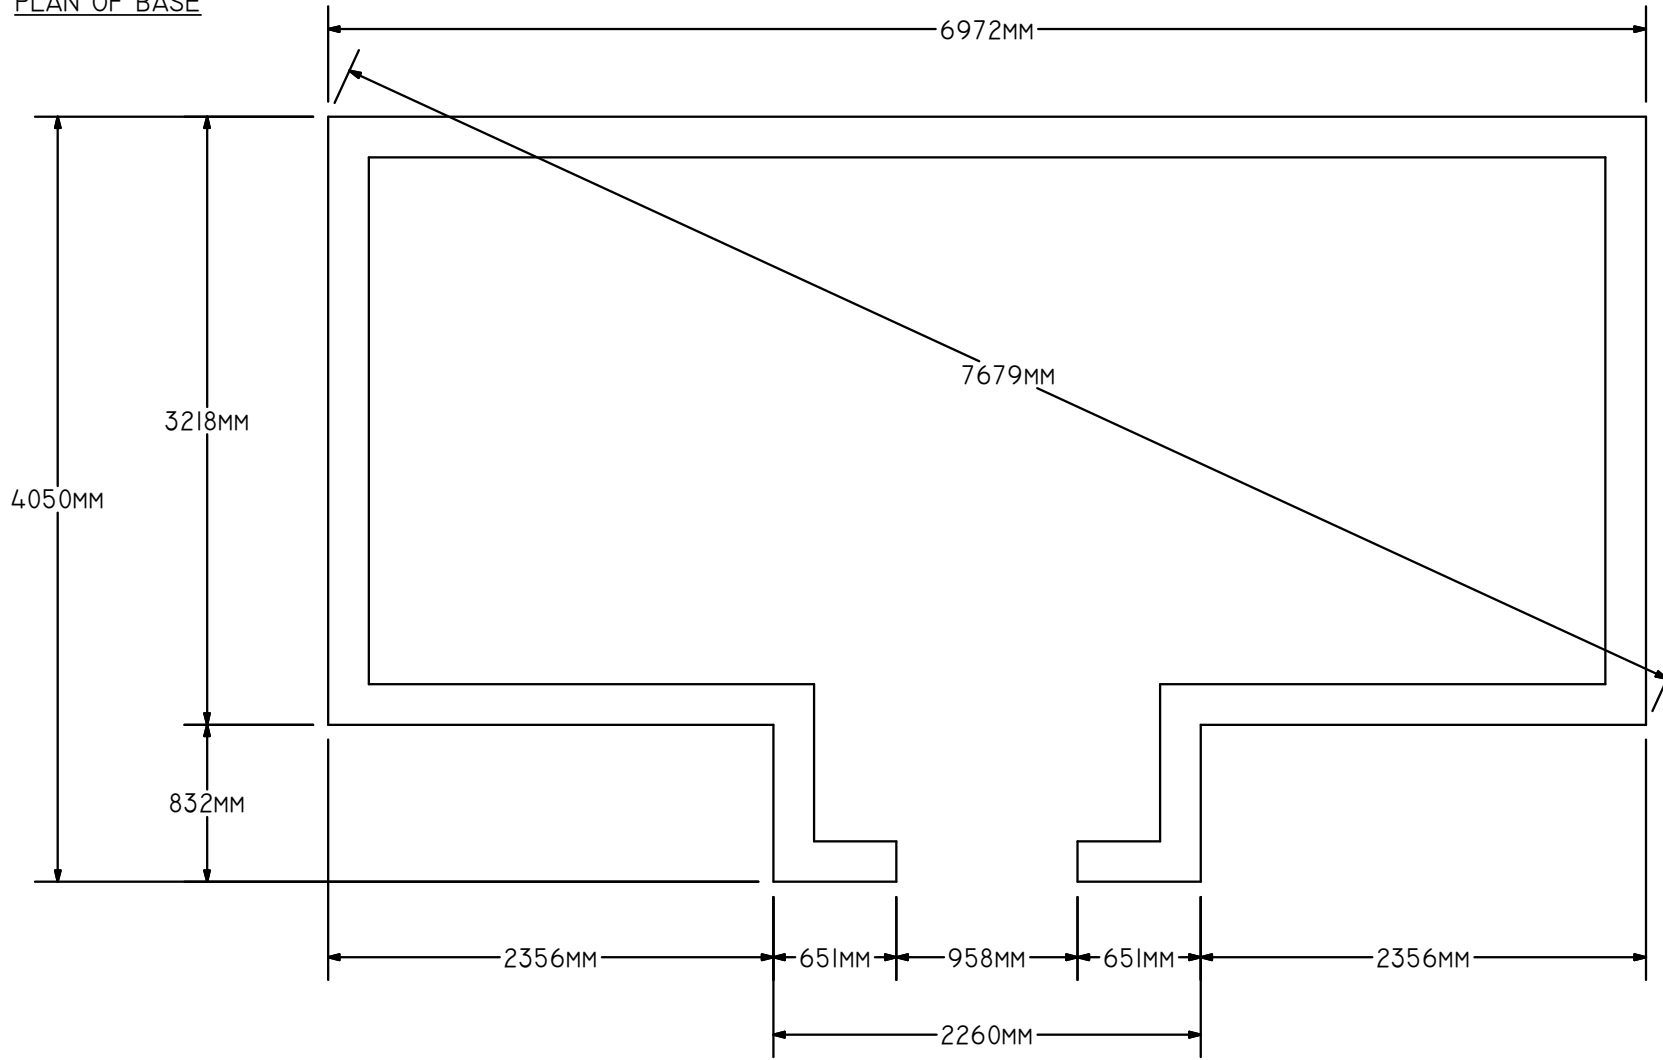

BASE PLAN - SHOWS THE OUTSIDE DIMENSIONS OF A DOUBLE SKIN WALL.

680MM WALL HEIGHT FROM THRESHOLD

SURROUNDING GROUND LEVEL MUST BE LOWER THAN THRESHOLD AT DOORWAY