


Window Graphic: 525 x 2650 mm (x 2)  
Digitally printed onto clear backed with White  
high performance vinyl, reverse applied onto glass.

Note: Trespa shaped panel bonded onto outside of  
glass



Sign Layout Detail: Scale 1-40@A2

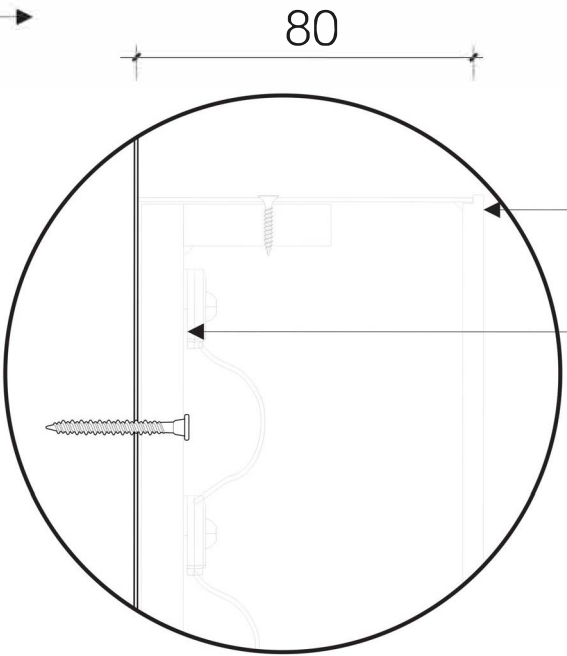

Letter Face: Computer cut from 5mm Opal Led acrylic routed to suit  
return contained & held onto .6mm polished stainless steel fabricated  
returns (80mm) via clear adhesive located around inner letter.

Internally illuminated via White Led modules positioned to suit.  
Led's mounted onto a 10mm white foamex backtray with  
35 x 10mm foamex fixing lugs.

Note: All fixings to be stainless steel.

Section Detail:

Rev	Description	Date	By	Check

The Designer Rooms				
The Designer Rooms London Road				
I.50/I.40 @ A2	mm	03.06.2021		

Signage Drawing Internally Illuminated Sign	
718	A4-04

Studio 2008  
Mile End, 12 Seedhill Road  
Paisley, PA1 1JS  
Tel: 0141 849 6000  
Fax: 0141 849 6262