


Southerly Summerhouse - Right Elevation

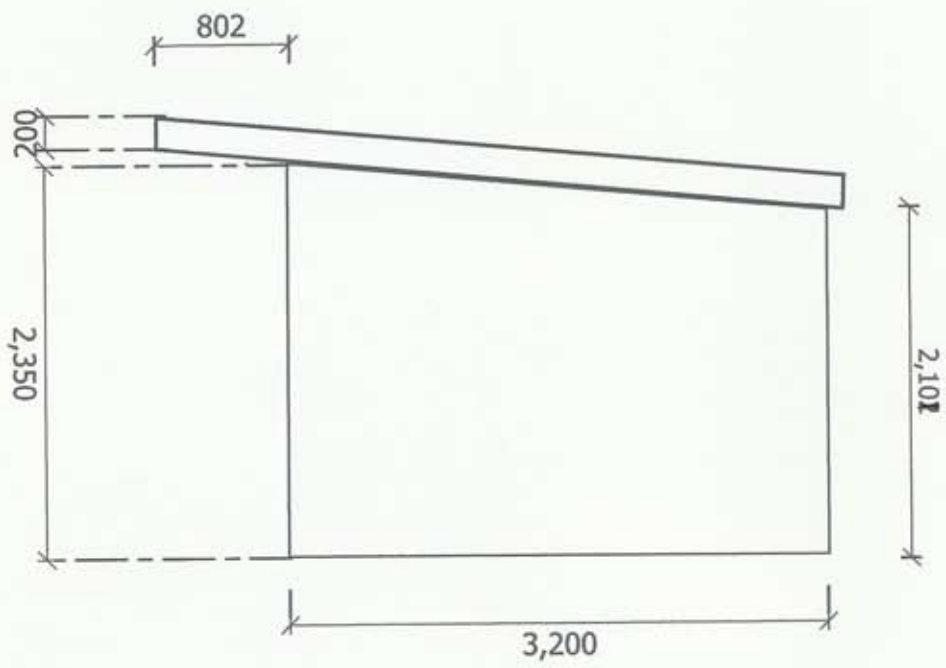

All dimensions in millimetres

Roof Slope to be set at 5 degrees