

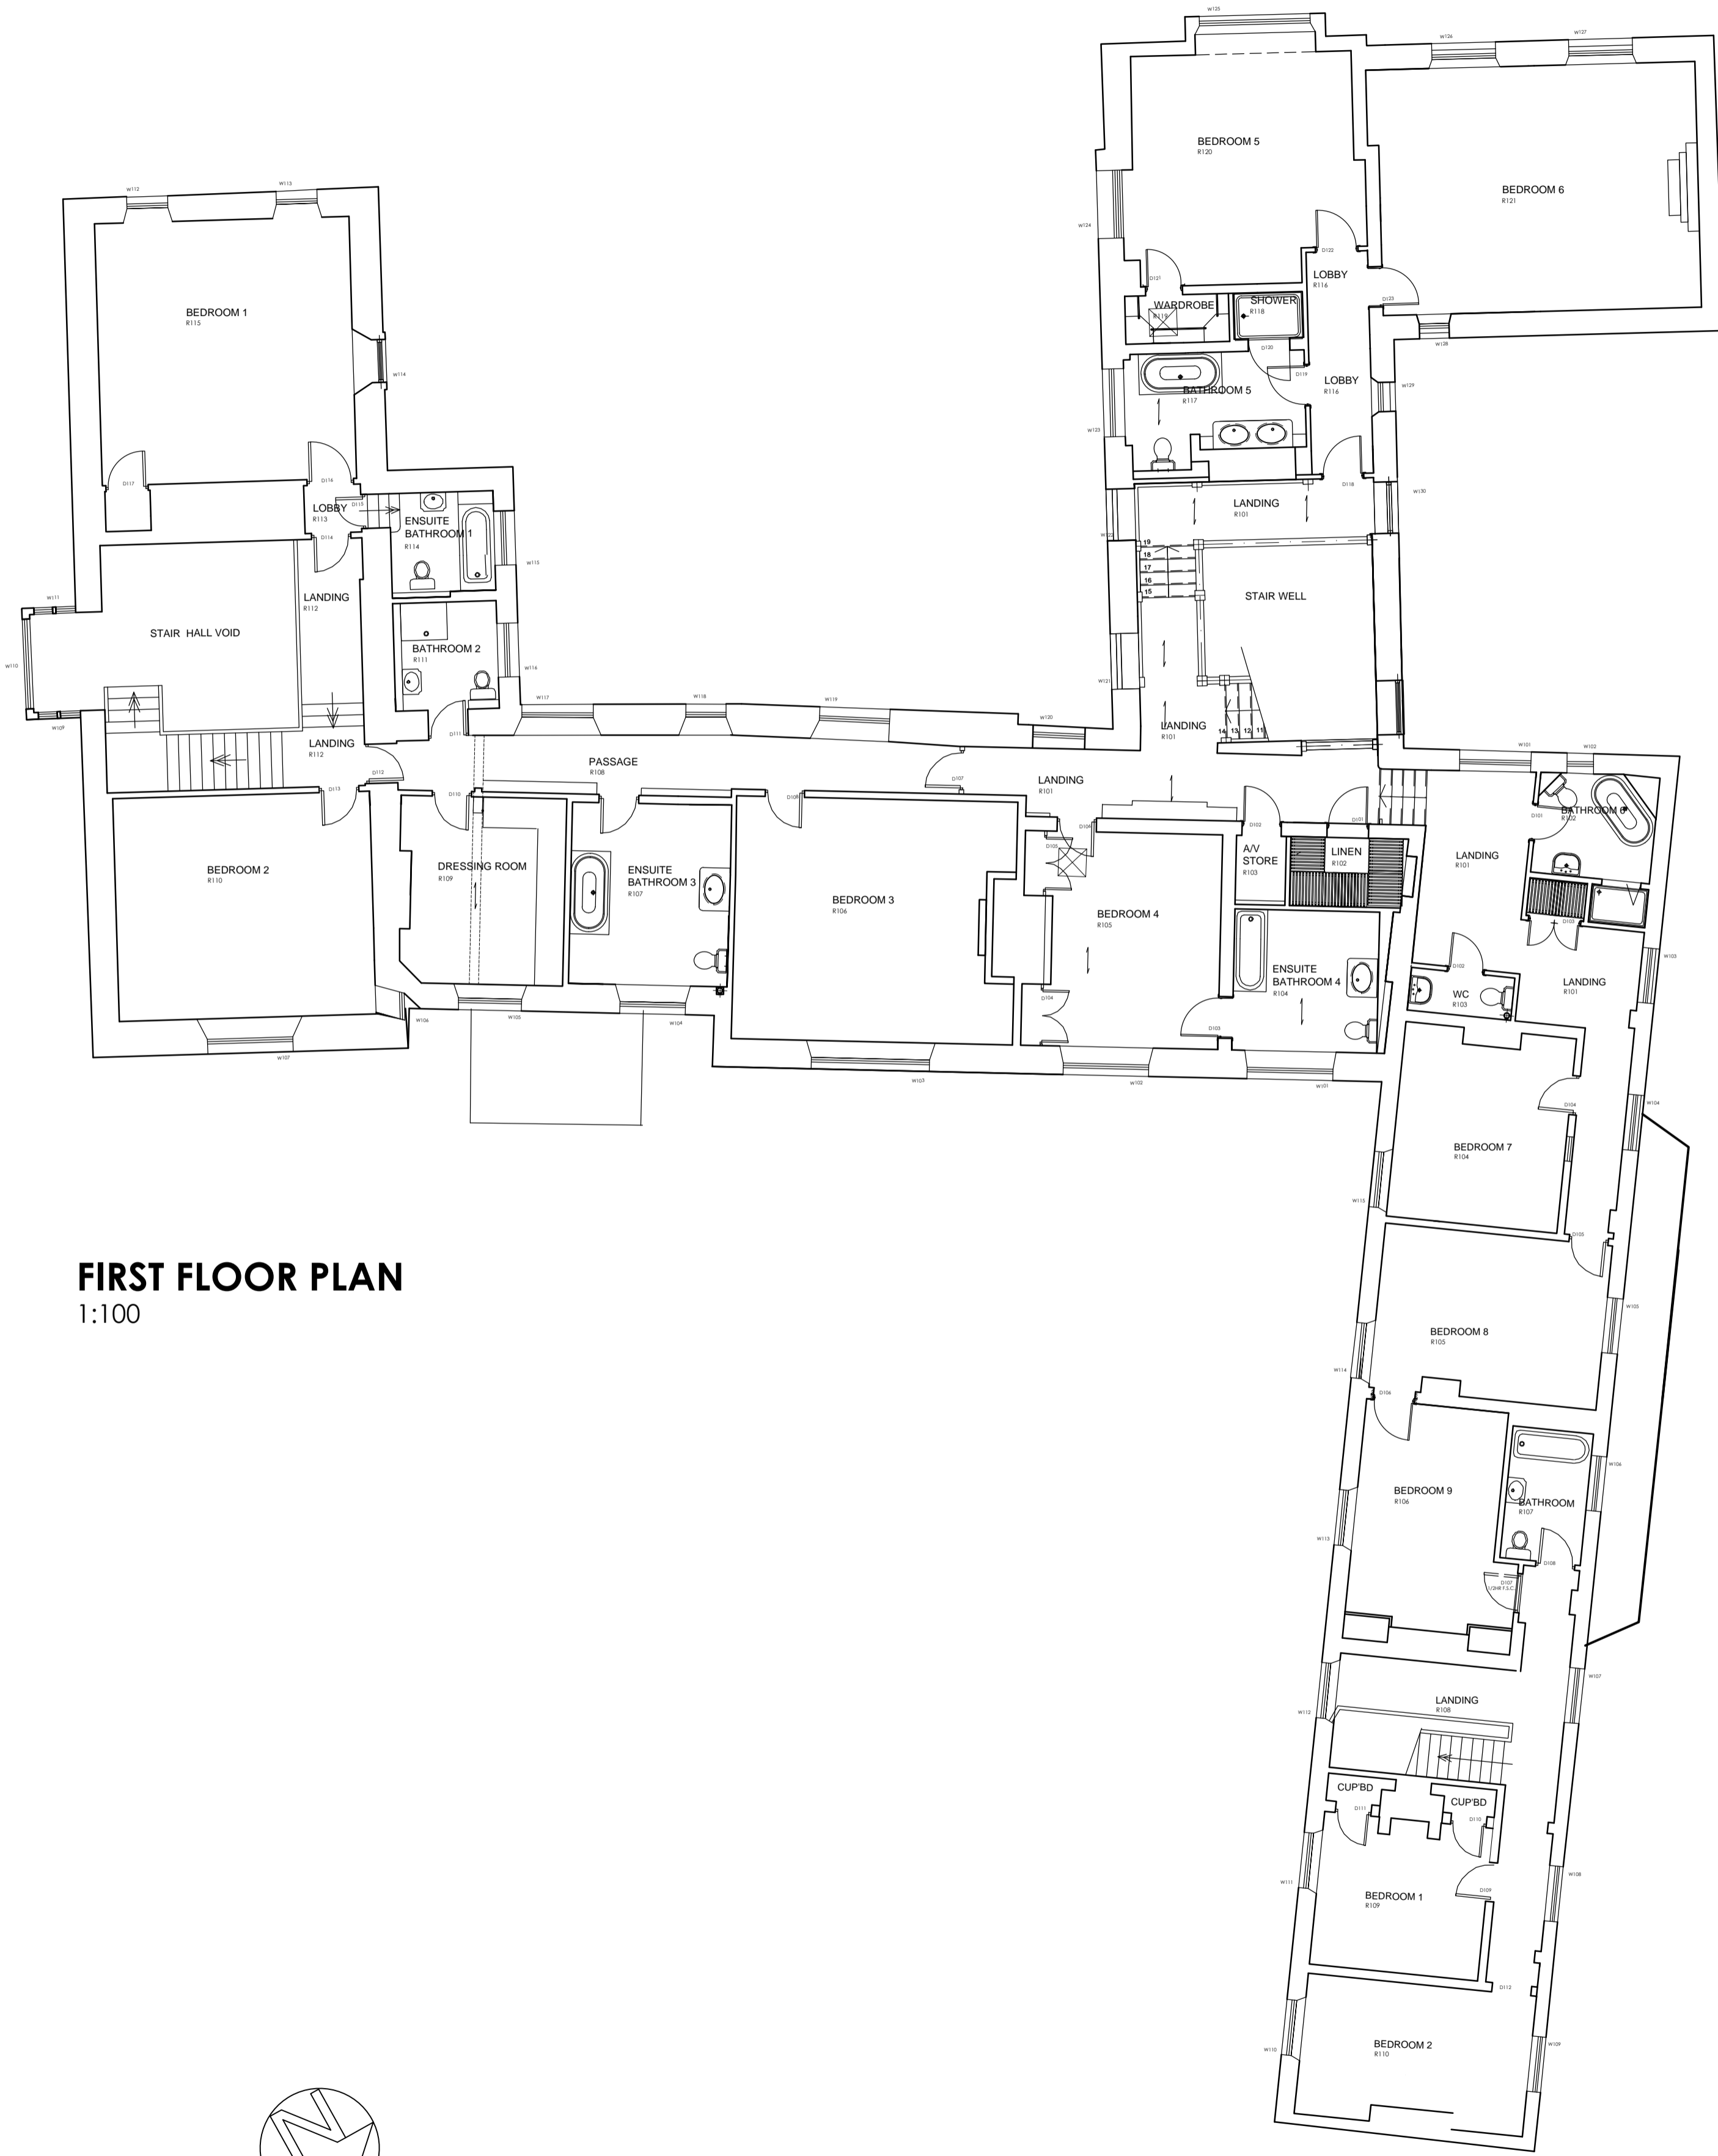


Rev.	Date	Description

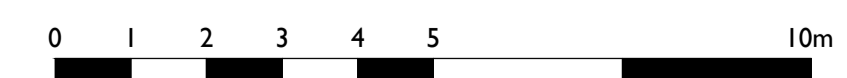

**FIRST FLOOR PLAN**  
1:100

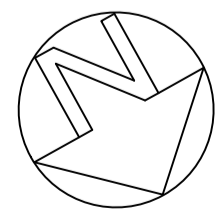

Scale [A1]	Date	Drwg. No.	Revision
1:100	MAY 21	1366-03	