



REVISIONS

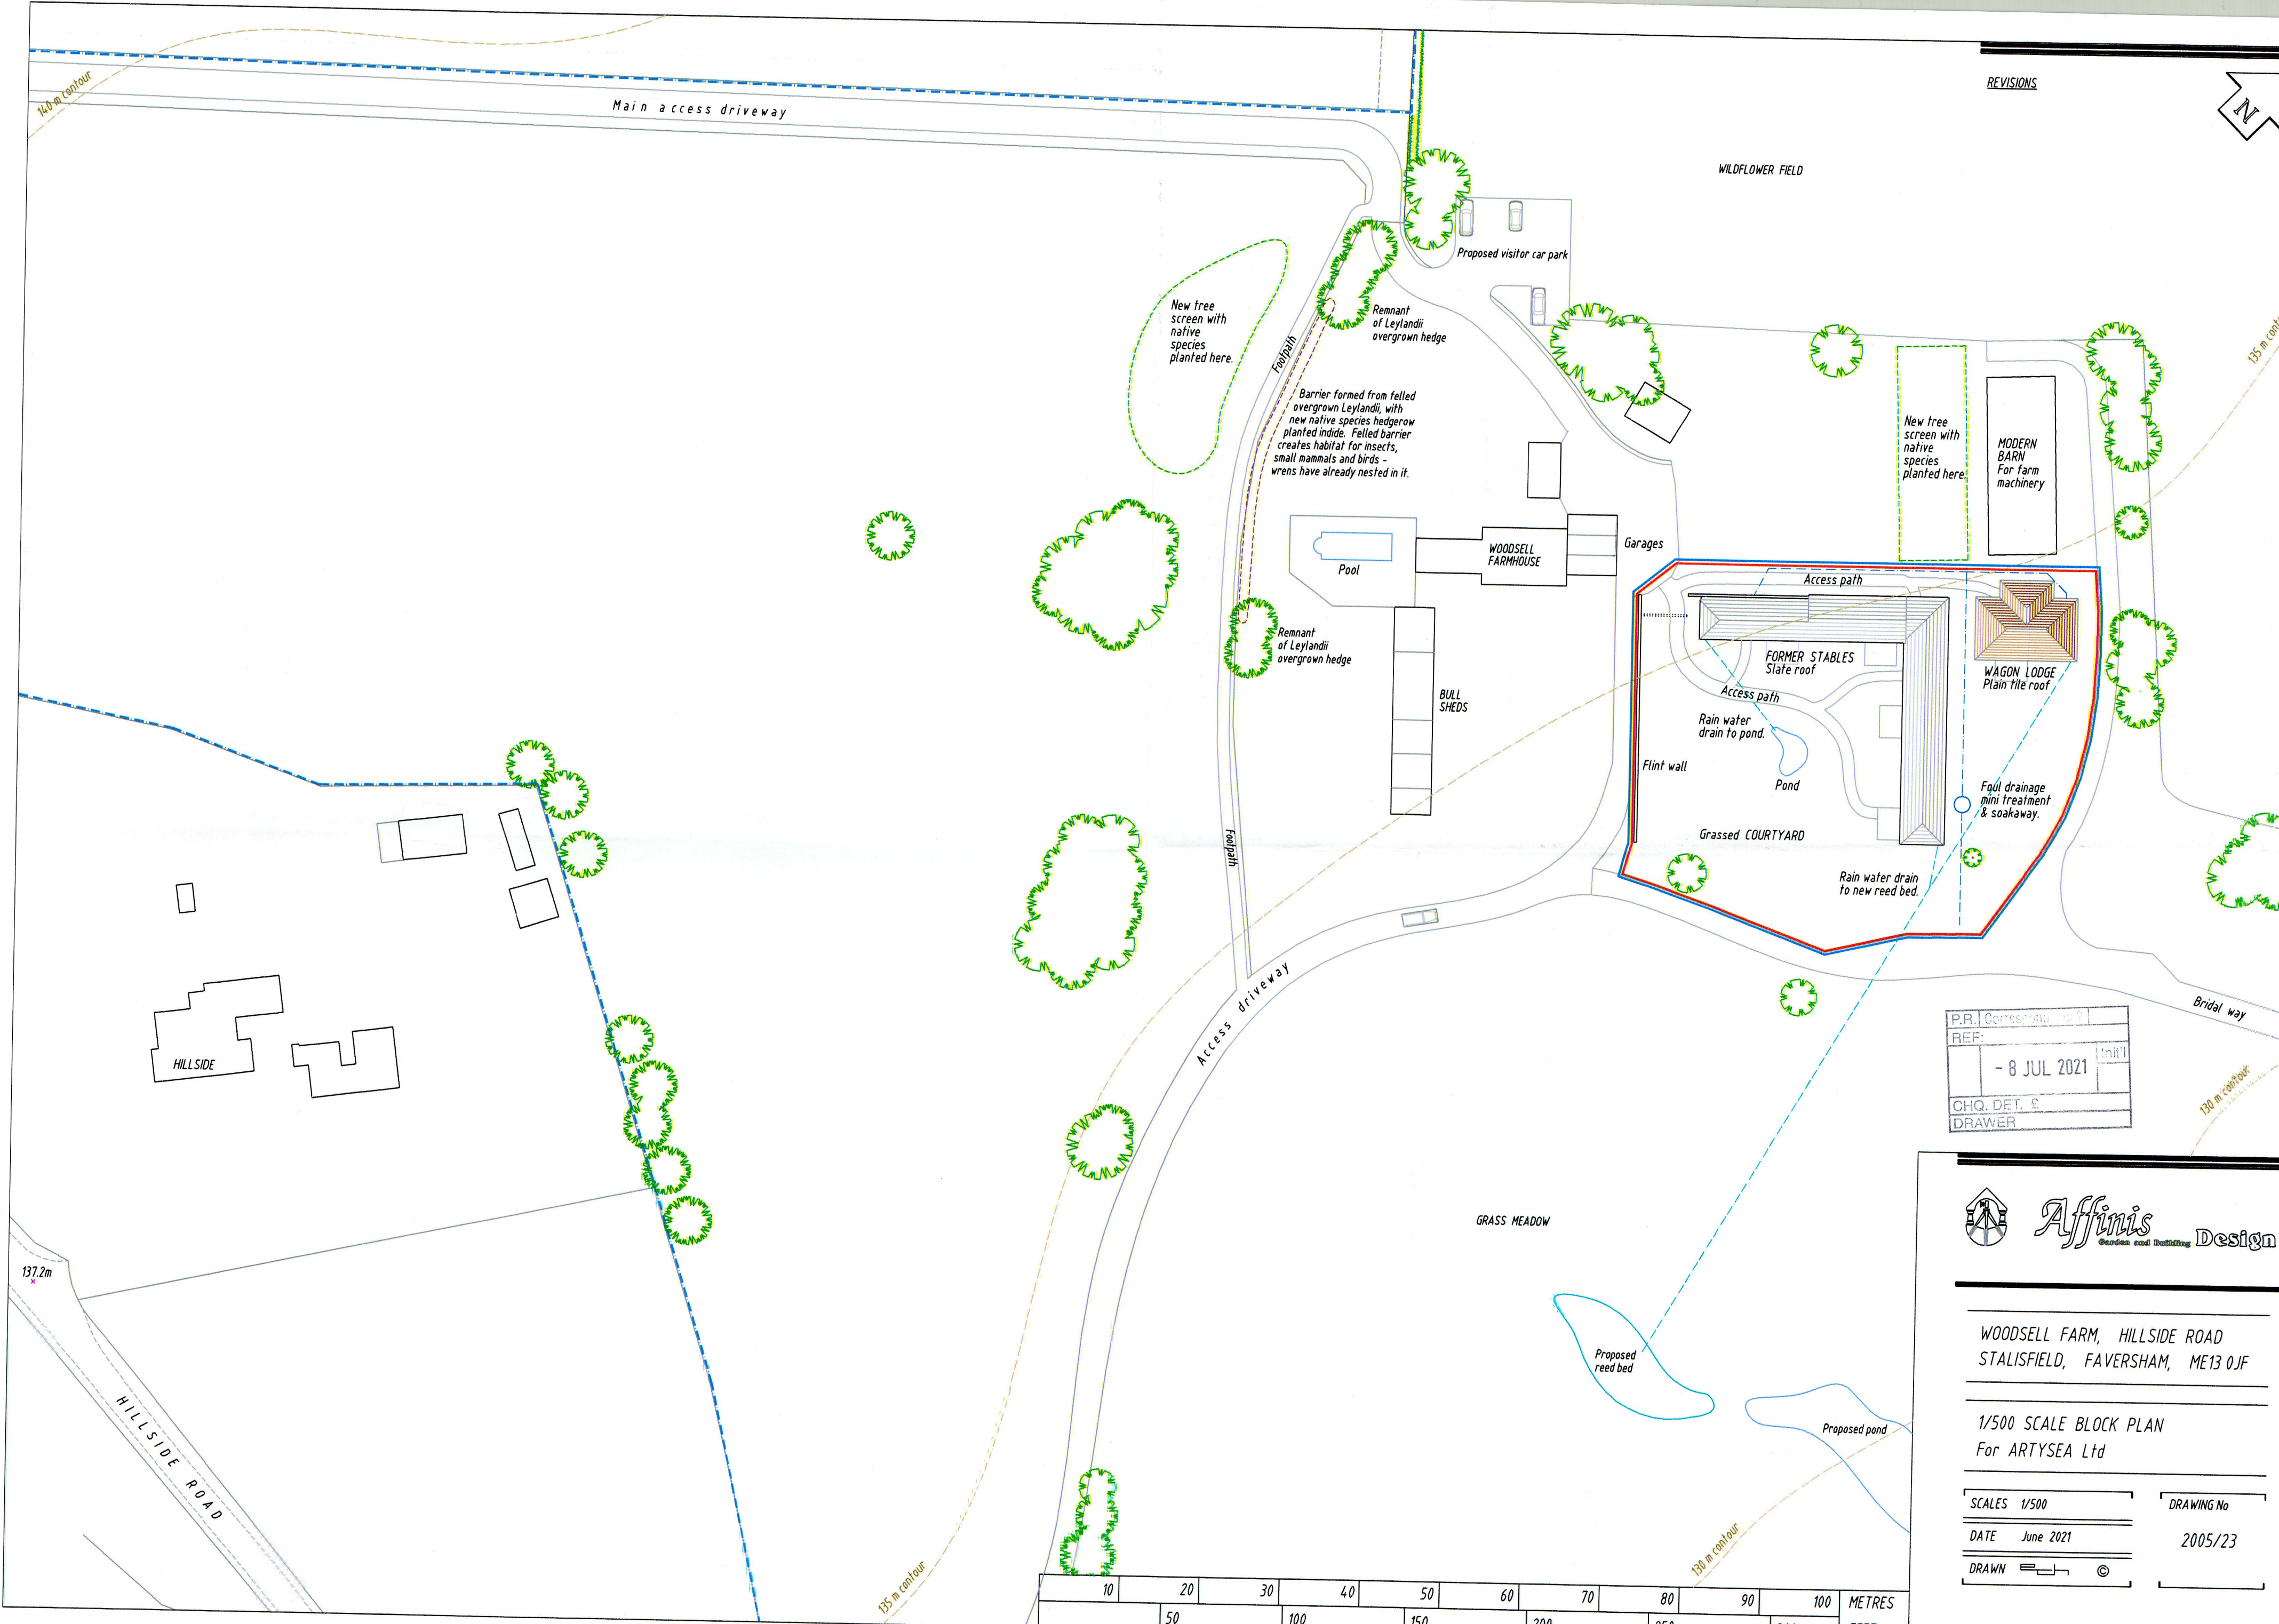

P.R. Correspondence
REF: - 8 JUL 2021
CHQ. DET. & DRAWER

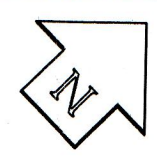

WOODSELL FARM, HILLSIDE ROAD
STALISFIELD, FAVERSHAM, ME13 0JF

1/500 SCALE BLOCK PLAN
For ARTYSEA Ltd

SCALES 1/500	DRAWING No
DATE June 2021	2005/23
DRAWN [signature]	©

10	20	30	40	50	60	70	80	90	100	METRES
	50	100	150	200	250	300				FEET