


1	2	3	4	5	6	7	8	9	10	METRES
5	10	15	20	25	30	FEET				

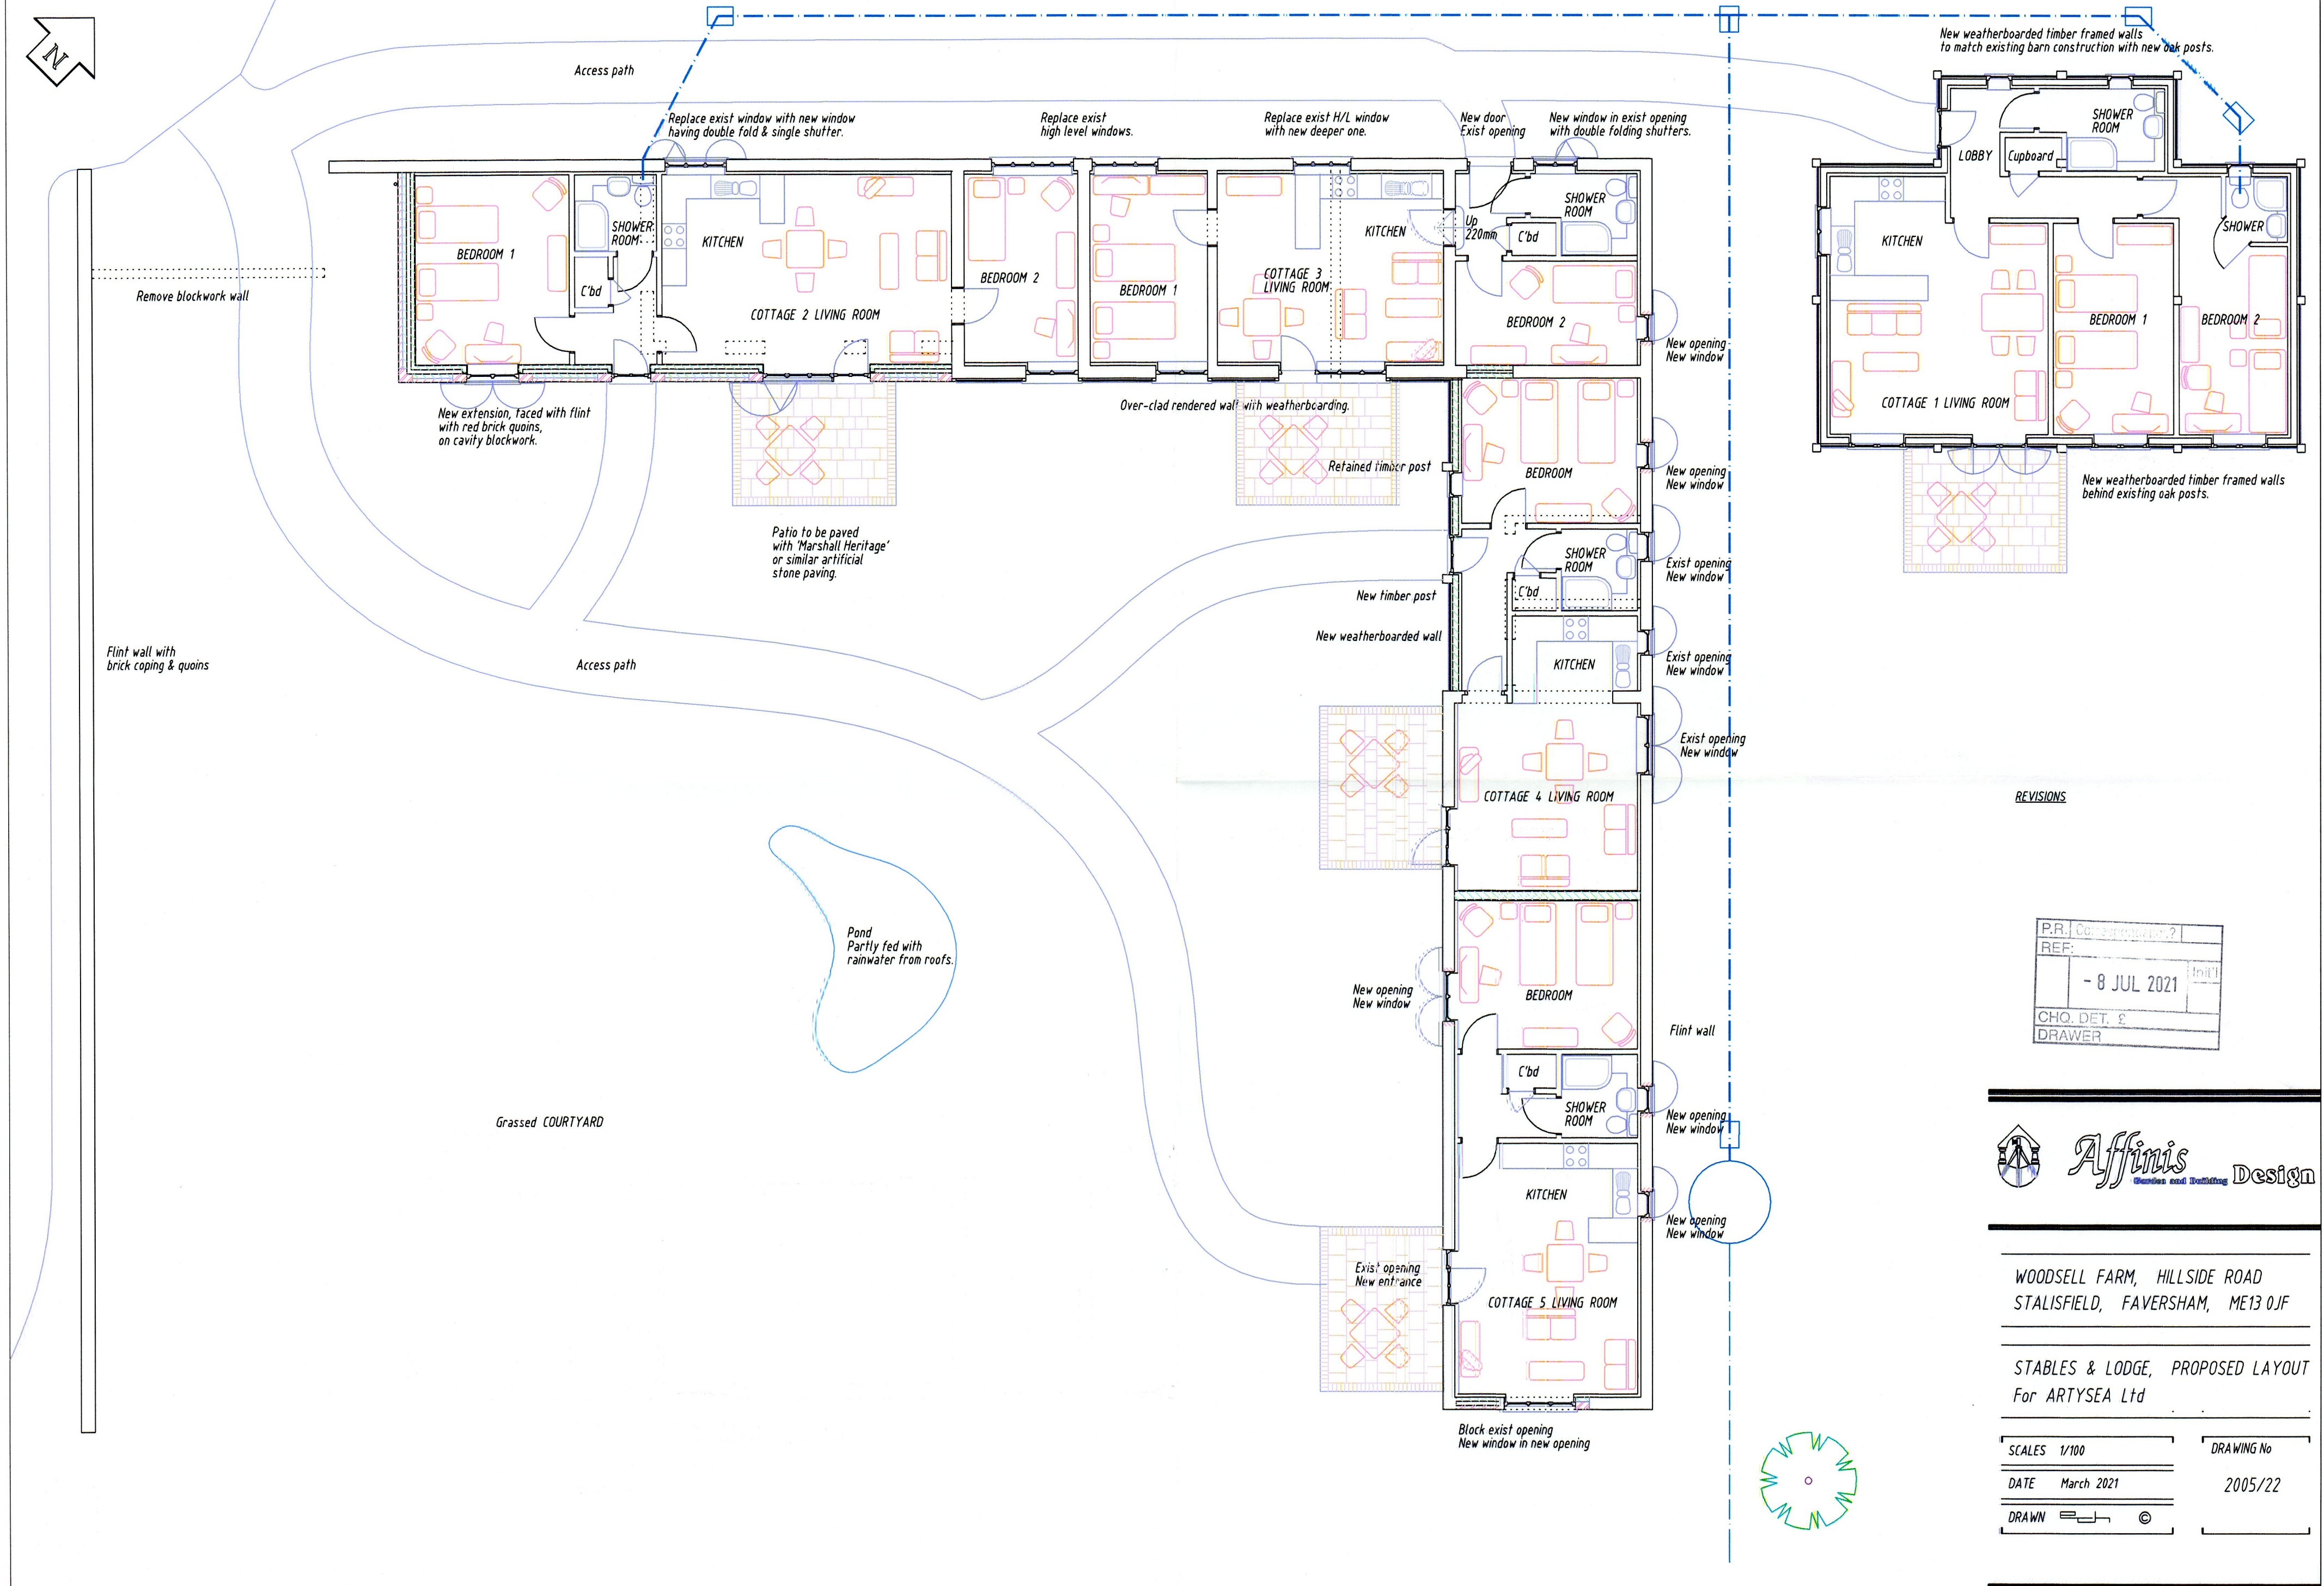

REVISIONS

P.R./Consultant/Client?	
REF:	
	- 8 JUL 2021
CHO. DET. &	
DRAWN	



WOODSELL FARM, HILLSIDE ROAD
STALISFIELD, FAVERSHAM, ME13 0JF

STABLES & LODGE, PROPOSED LAYOUT
For ARTYSEA Ltd

SCALES	1/100	DRAWING No	
DATE	March 2021		2005/22
DRAWN			