



1	2	3	4	5	6	7	8	9	10	METRES
5	10	15	20	25	30	FEET				

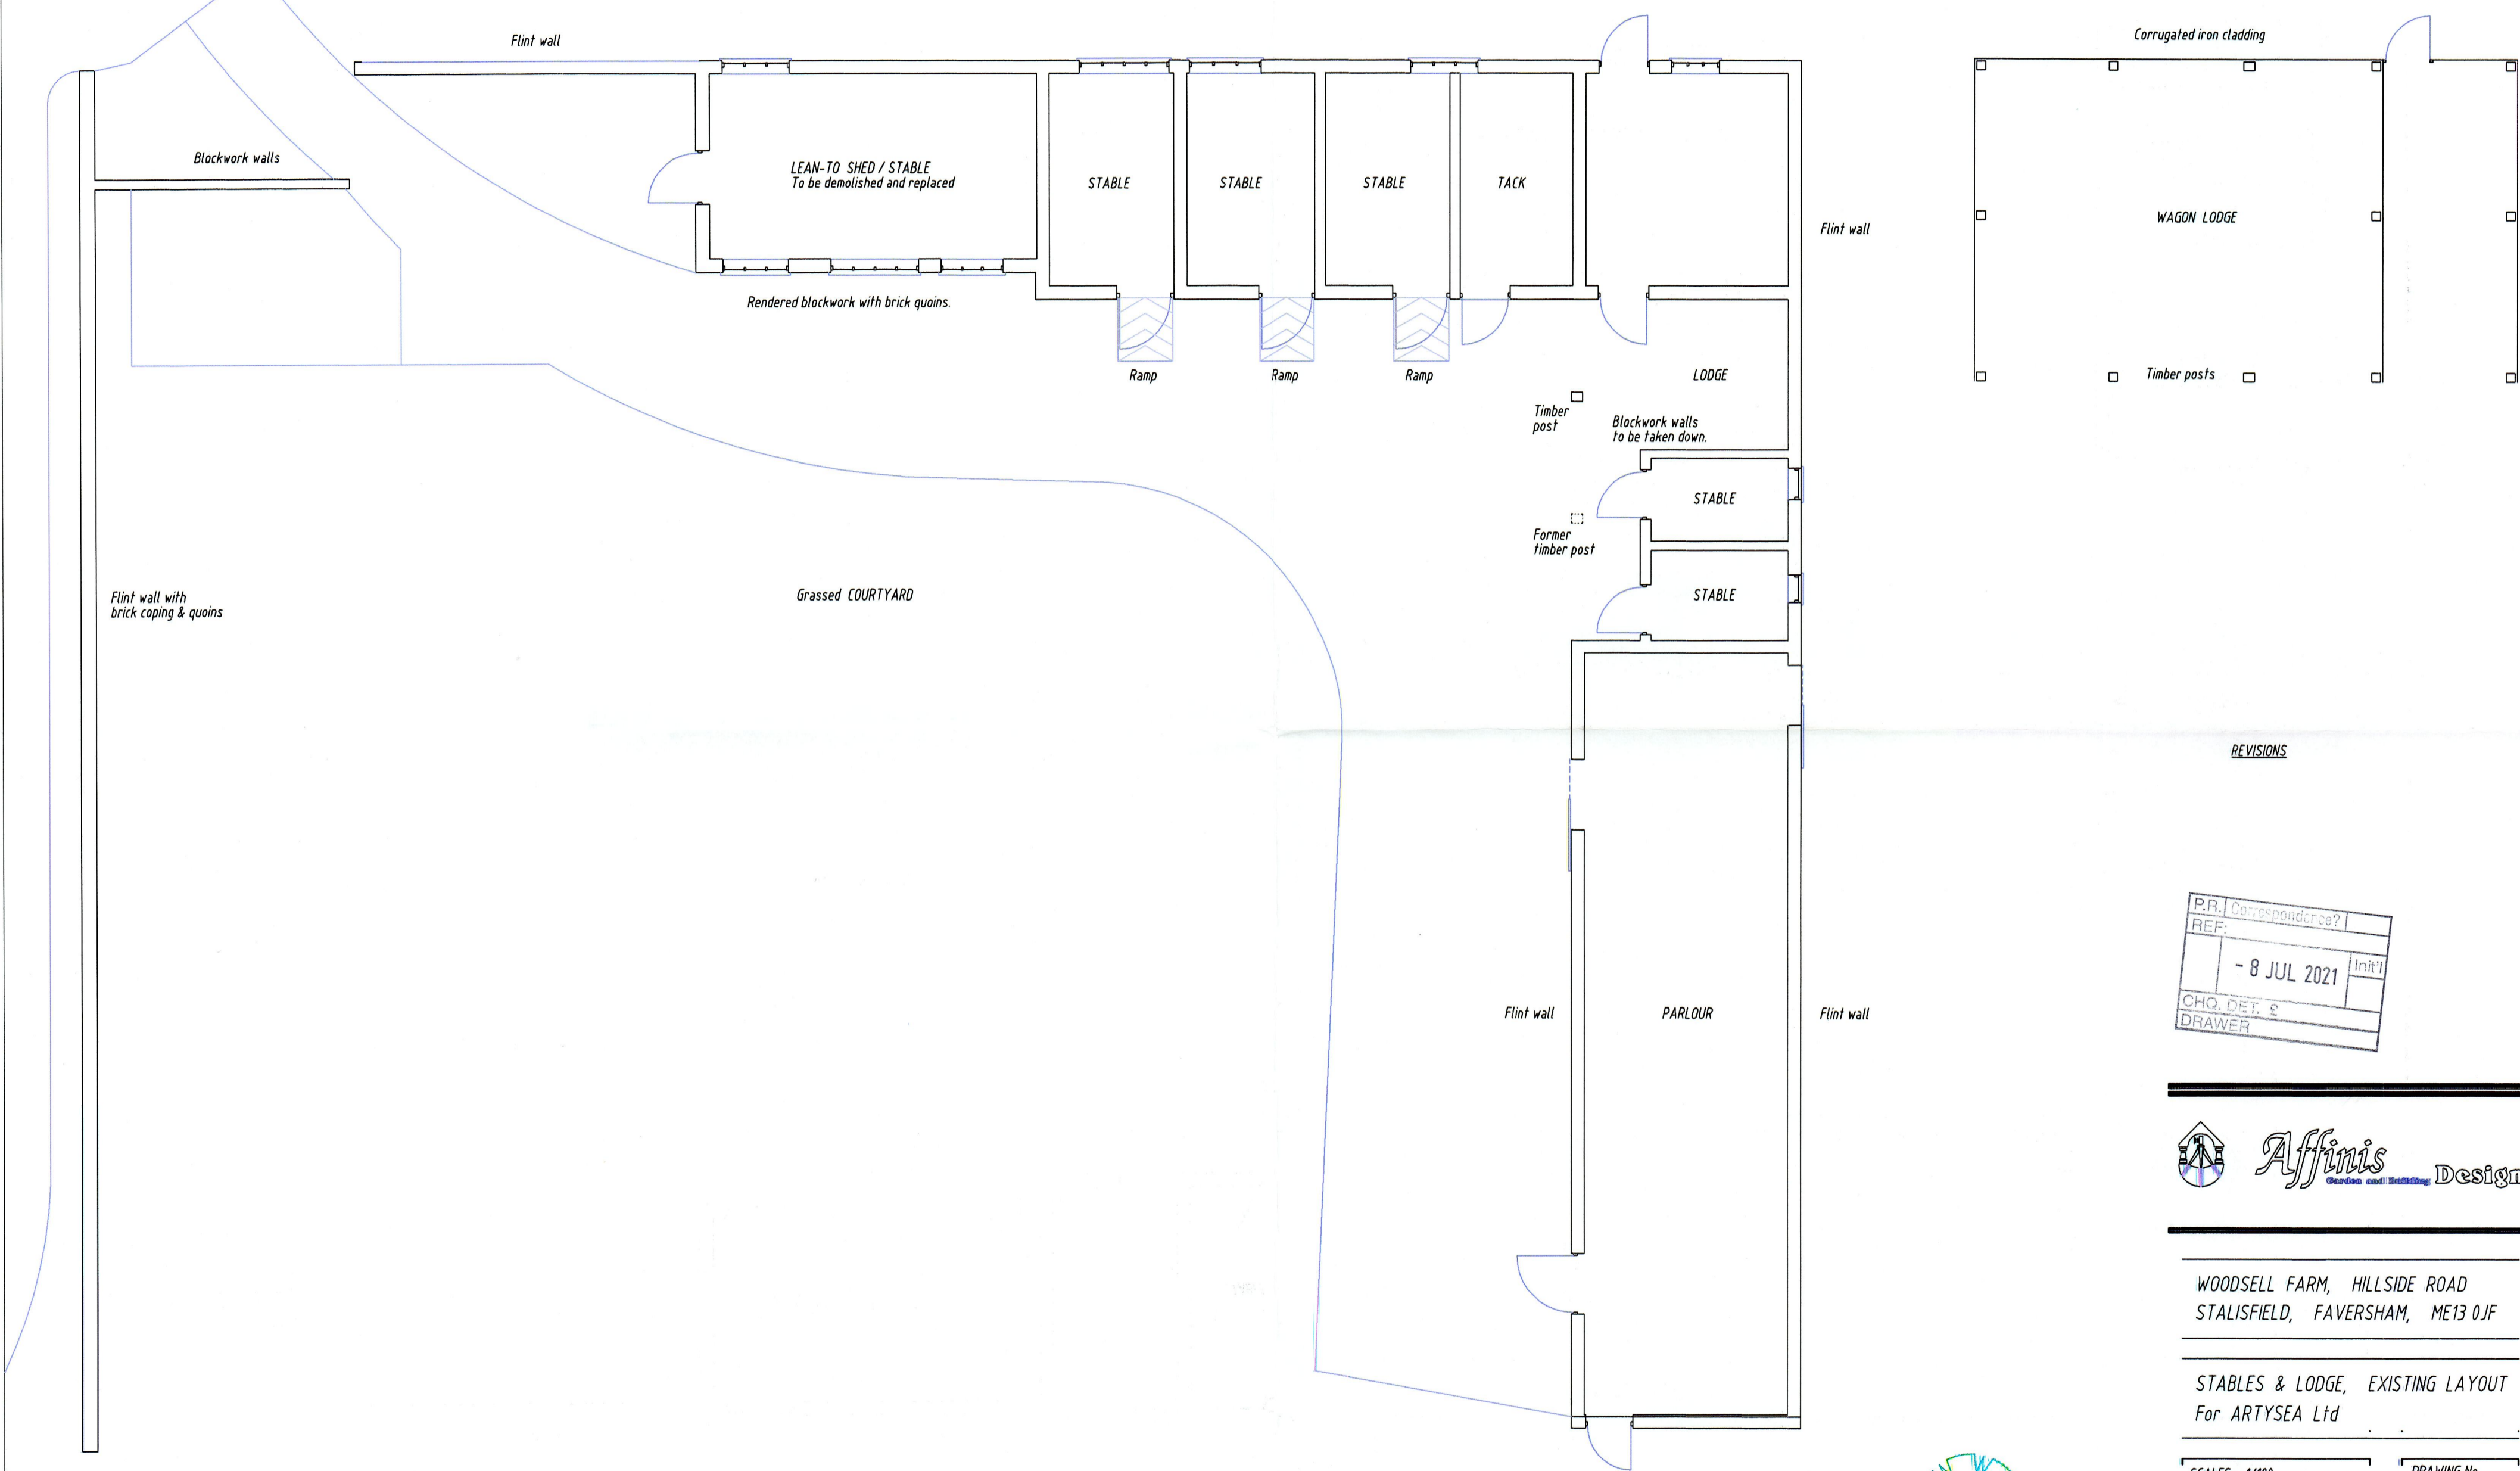

REVISIONS

P.R. Correspondence?	
REF:	
- 8 JUL 2021	
CHK. DET. &	Init'l
DRAWER	

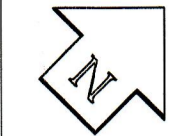

WOODSELL FARM, HILLSIDE ROAD
 STALISFIELD, FAVERSHAM, ME13 0JF

STABLES & LODGE, EXISTING LAYOUT
 For ARTYSEA Ltd

SCALES 1/100	DRAWING No
DATE February 2021	2005/21
DRAWN [Signature]	

