




Datum 45.00 South East Elevation

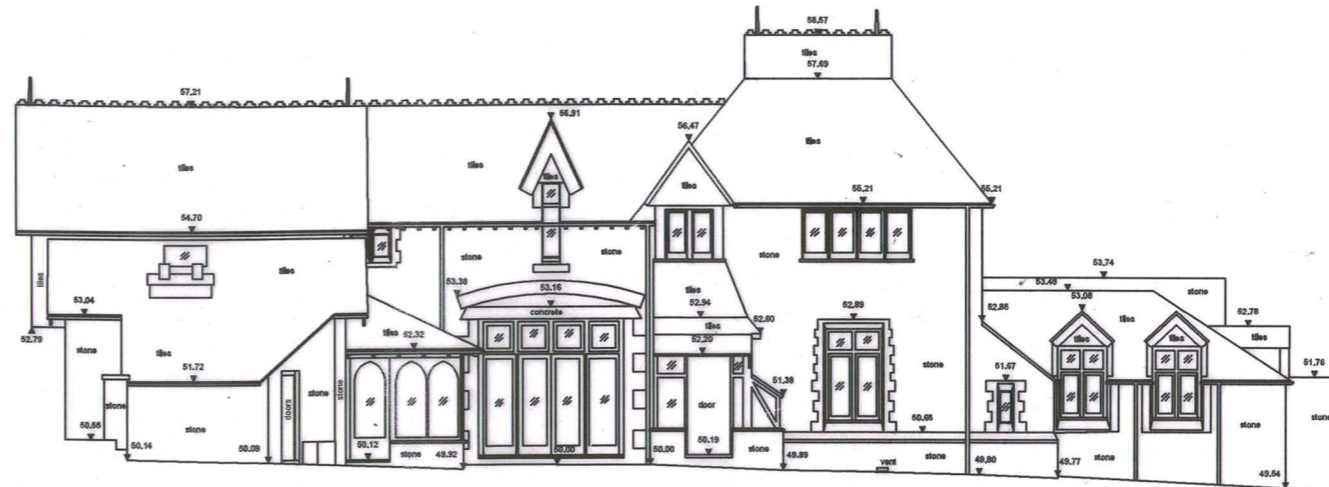

North East Elevation

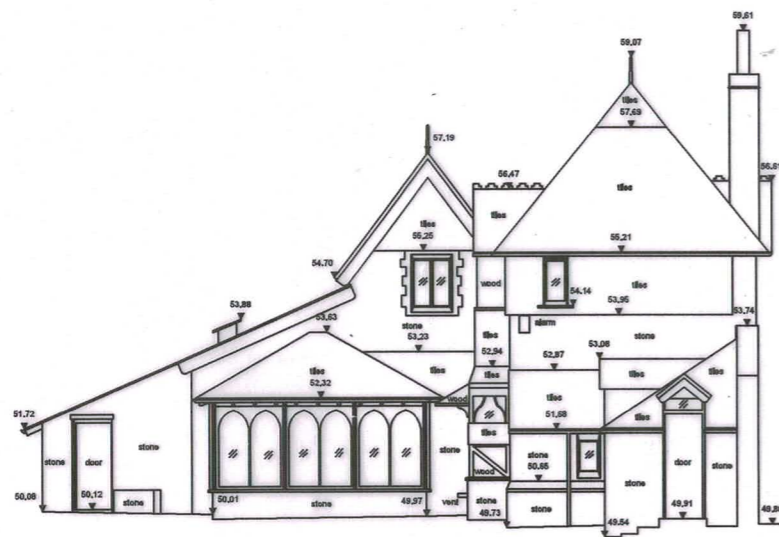

North West Elevation

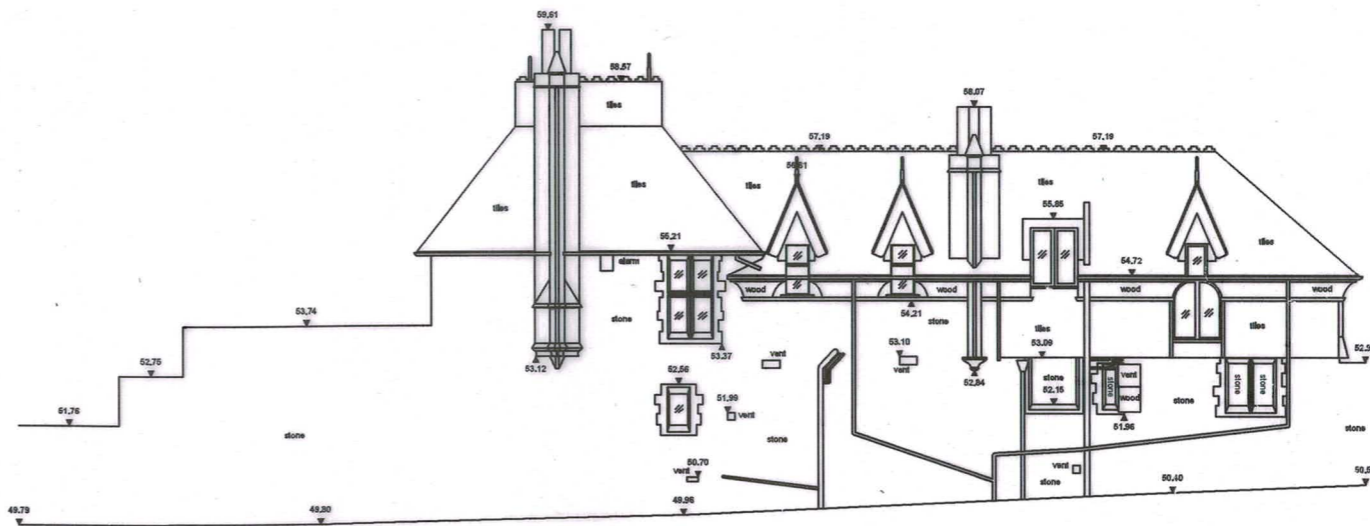

South West Elevation



STANDARD REFERENCES

ABBREVIATIONS

| | | | |
|---|------------------|---|----------------|
| ▲ | spot height | ■ | level |
| △ | beam height | ▨ | man-hole |
| ⊙ | setting height | ⊖ | road |
| ⊙ | corner level | ⊕ | manometer pipe |
| ⊙ | setting slope up | ⊕ | 0.2 height |
| ⊙ | door height | ⊕ | 0.4 height |
| ⊙ | floor ceiling | ⊕ | 0.6 height |
| ⊙ | floor level | ⊕ | 0.8 height |
| ⊙ | level height | ⊕ | 1.0 height |
| ⊙ | horizontal water | ⊕ | 1.2 height |
| ⊙ | 1.4 height | ⊕ | 1.6 height |
| ⊙ | 1.8 height | ⊕ | 2.0 height |

- Notes
- This survey has been computed and drawn about an arbitrary grid.
 - All levels are in metres and relate to the site survey station A.
 - This survey was measured for a scale of 1:50, any subsequent enlargements should be verified on site.

Clifton Surveys Ltd
 13 The Chilters
 23 College Road
 Clifton
 Bristol
 BS8 3JZ
 TEL: (0117) 6735999
 e-mail: info@cliftonsurveys.com
 web: www.cliftonsurveys.co.uk

Surveyed: M Conk
 Drawn: M Conk
 Date: May 2015
 Checked: May 2015

Client: Terence Halsas
 21 Royal York Crescent
 Clifton
 Bristol, BS8 4JX

Drawing No. 156/3063/4