

2020.00 N




2000.00 N

1980.00 N

480.00 E

500.00 E

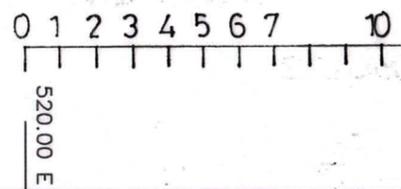

**STANDARD REFERENCES**

ABBREVIATIONS

bl	bollard	lp	lamp post
bb	bellisha beacon	mk	marker post
bs	bus stop	mh	manhole
bt	telecoms	nb	notice board
cbv	cable TV cover	np	manhole (road)
cl	cover level	p	post
conc	concrete	pb	post box
cws	combined sewer	ret	retaining wall
dk	drop kerb	re	rodding eye
elc	electricity ic	rg	road gully
ESS	Elec. Sub-Station	rs	road sign
ep	electricity pole	rsp	rainwater pipe
fb	flower bed	sp	signpost
fh	fire hydrant	sv	stop valve
fl	floor level	svp	soil vent pipe
fp	footpath	sws	storm water sewer
f.p	flagpole	tcb	telephone callbox
fws	foul water sewer	tp	telegraph pole
g	gully	tl	traffic light
gv	gas valve	utr	unable to raise
ic	inspection cover	vp	vent pipe
il	invert level	w/fp	woodchip fence
im	iron railing fence	wm	water tap
jb	junction box	wp	wood post
ko	kerb outlet	wt	water tap

**Clifton Surveys Ltd**  
 Land, Measured Building & Engineering Surveyors  
 13 The Cloisters  
 20 College Road  
 Clifton  
 Bristol  
 BS8 3HZ  
 TEL: (0117) 9735898  
 e-mail: info@cliftonsurveys.com  
 web: www.cliftonsurveys.com

The copyright in the plans remains vested in Clifton Surveys Ltd who will grant an irrevocable licence for use by the client upon receipt of full payment. No liability for accuracy shall extend beyond the specified scale of graphical mapping. All services and critical dimensions should be field verified.

Surveyed M Cornick Date June 2015  
 Drawn M Cornick Checked June 2015

Drawing Title **Topographical Survey  
 Woodlands Lodge  
 Church Avenue  
 Bristol**

Client **Terence Haines  
 21 Royal York Crescent  
 Clifton  
 Bristol, BS8 4JX**

Drawing No. **156/3063/1** **A3**  
 1:200

Notes  
 1. This survey has been computer' and drawn about an arbitrary grid.  
 2. All levels are in metres and relate to survey station A.  
 3. This survey was measured for a scale of 1:100, any subsequent enlargements should be verified on site.

**Revisions**

