


96-98

YAW TACKS
↓

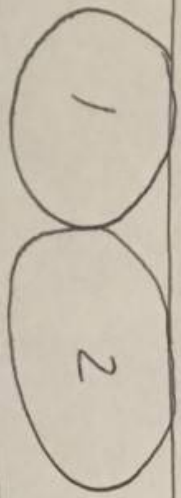

HIGH STREET

Foot path