


Existing Ground Floor

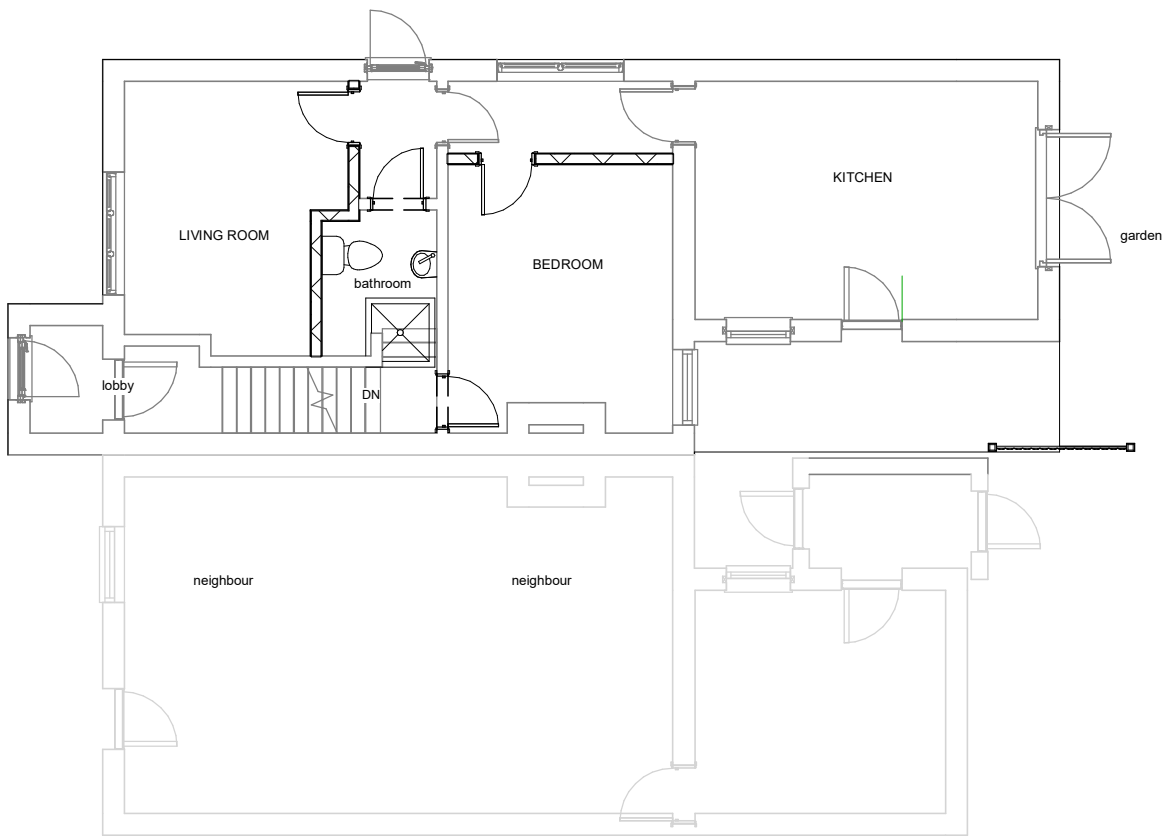

Proposed Ground Floor

1:500								50
1:200								20
1:100								10
1:50								5



All measurement to be checked on site prior to any commenment
(C) Copyright of Parkers Design (Southern) Limited. Any reproduction of these drawings will require written authority from the copyright owner.

Parkers Design Limited - The Studio @ 90, PO9 2PR

www.pexd.co.uk - info@pexd.co.uk - 07776 008822

PROJECT		CLIENT			
165 London Road RM17 5YP		Backreeden			
SHEET		Date	Issue Date	Scale (@ A3)	1 : 100
Ground Floor		Drawn by	SW	DRAWING NUMBER	REV
		Checked by	SR	P 1	