


Elevation AA

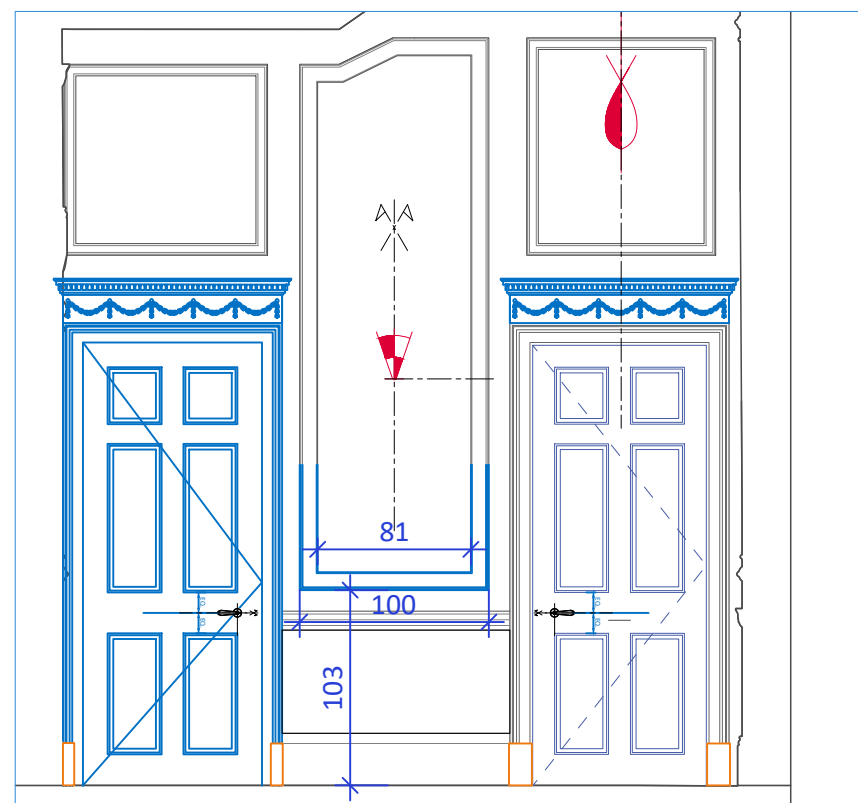

Elevation CC

This documentation is for informational purposes only, to be used strictly as documentation of intent. All measurements must be verified on site.
Specifications of materials will be included during the design process, upon validation of the documents of principle.
This documentation is the property of Jean-Louis Deniot SAS. It may not be used for any project other than the specific project and site identified herein, and must be returned upon request.

Document d'intention à caractère strictement informatif, ne pouvant servir de document d'exécution. Toutes les mesures doivent être vérifiées sur site.
Les spécifications des matériaux seront précisées au cours de la conception du projet, après validation des documents de principe.
Ce document est la propriété de Jean-Louis Deniot SAS et est confidentiel. Il ne peut être utilisé pour un autre projet que celui spécifié et identifié ici, et doit être retourné sur demande.



JEAN-LOUIS DENIOT

Architecture - Interior Design - Furnishing
39 Quai d'Orsay 75007 Paris
Tel: +33 1 45 44 04 65 - contact@deniot.com