

DO NOT SCALE OFF THIS DRAWING. USE FIGURED DIMENSIONS ONLY OR CONSULT THE ARCHITECT. ALL DIMENSIONS TO BE CHECKED ON SITE BY CONTRACTOR. ARCHITECT TO BE INFORMED OF ANY VARIATIONS THAT MAY OCCUR BEFORE COMMENCEMENT OF WORK.


THIS DRAWING IS FOR AESTHETIC DESIGN INFORMATION PURPOSES ONLY & DOES NOT CONTAIN ANY INFORMATION FOR CONSTRUCTION, PERMITS OR COMPLIANCE TO BUILDING REGULATIONS

FOR ALL DOORS AND WINDOW STRUCTURAL OPENING HEIGHTS, REFER TO DOOR AND WINDOW SCHEDULE.

MANUFACTURER TO SUBMIT SHOP DRAWINGS FOR C.A. APPROVAL

KEY:

- S - INTERNAL WINDOW SILL HEIGHT
- H - INTERNAL WINDOW SILL TO HEAD HEIGHT
- FEL - TOP OF FINISHES
- SSL - TOP OF STRUCTURAL SLAB LEVEL

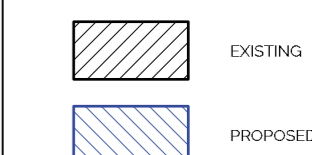

ALL DIMENSIONS TO BE CHECKED ON SITE

CONTRACTOR TO SUBMIT SHOP DRAWINGS FOR ARCHITECT'S APPROVAL PRIOR TO MANUFACTURE.

TENDER ISSUE

T1 11/02/2021 TENDER ISSUE

REV.	DATE	DESCRIPTION
------	------	-------------

10 BELGRAVE SQUARE
LONDON

GF-11 ROOFLIGHT DETAILS

DRNG No	SCALE	DATE
DE-33 T1	1:2, 1:5 @ A1	FEB 2021



5 ST JAMES'S SQUARE
LONDON SW1Y 4JU
T 020 7451 0955 mail@stanhopegate.co.uk
www.stanhopegatearchitecture.com

