



1 Main House front elevation  
1:50 Elevation



2 Front Porch  
1:20 Elevation

CHARLES EDWARDS®

[Click to Print This Page](#)

HANGING PARIS LANTERN



Large Size shown in Verdigris with Half-Frosted Glass




Large Size shown in Nickel



Small Size shown in Brass

◆ LARGE :: Product HL • 88 • LG		
	Inches	Millimeters
Height	27.25	690
Diameter	15.25	385
Weight	14 lb	6 kg
Bulb:	2 x E12/E14 60W max	
Standard Glass	Clear with Frosted Tubes and Filigree Cups and moulded base.	

◆ SMALL :: Product HL • 88 • SM		
	Inches	Millimeters
Height	19.75	500
Diameter	11	280
Weight	9 lb	4 kg
Bulb:	2 x E12/E14 40W max	
Standard Glass	Clear with Frosted Tubes and Filigree Cups and Flat base.	

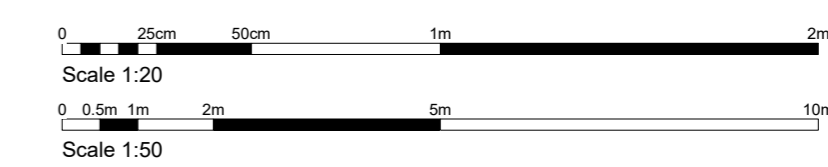

3 Proposed Lantern

COPYRIGHT 2021 STANHOPE GATE ARCHITECTURE  
DO NOT SCALE OFF THIS DRAWING. USE FIGURED DIMENSIONS ONLY OR CONSULT THE ARCHITECT. ALL DIMENSIONS TO BE CHECKED ON SITE BY CONTRACTOR. ARCHITECT TO BE INFORMED OF ANY VARIATIONS THAT MAY OCCUR BEFORE COMMENCEMENT OF WORK. ALL SHOP DRAWINGS SHALL BE SENT TO ARCHITECT FOR COMMENT BEFORE MANUFACTURE AND INSTALLATION. DRAWINGS SHALL BE READ IN CONJUNCTION WITH ALL LATEST DESIGN INFORMATION AND SPECIFICATION AS WELL AS MECHANICAL, ELECTRICAL AND STRUCTURAL ENGINEERING DRAWINGS.

FOR ALL DOORS AND WINDOW STRUCTURAL OPENING HEIGHTS, REFER TO DOOR AND WINDOW SCHEDULE.

MANUFACTURER TO SUBMIT SHOP DRAWINGS FOR C.A. APPROVAL.

**KEY:**  
S - INTERNAL WINDOW SILL HEIGHT  
H - INTERNAL WINDOW SILL TO HEAD HEIGHT  
FLL - TOP OF FINISHES  
SSL - TOP OF STRUCTURAL SLAB LEVEL

ALL DIMENSIONS TO BE CHECKED ON SITE

TENDER ISSUE

T1 11/02/2021 Tender Issue  
P1 09/03/2020 Coordination with the latest interior design layout and services.

REV.	DATE	DESCRIPTION
------	------	-------------

10 BELGRAVE SQUARE  
LONDON  
PROPOSED FRONT PORCH LANTERN

DRNG No	SCALE	DATE
SK-03	1:50 @ A1	MAR 2020



5 ST JAMES'S SQUARE  
LONDON SW1Y 4JU  
T 020 7451 0955 mail@stanhopegate.co.uk  
www.stanhopegatearchitecture.com