

DO NOT SCALE OFF THIS DRAWING. USE FIGURED DIMENSIONS ONLY OR CONSULT THE ARCHITECT. ALL DIMENSIONS TO BE CHECKED ON SITE BY CONTRACTOR. ARCHITECT TO BE INFORMED OF ANY VARIATIONS THAT MAY OCCUR BEFORE COMMENCEMENT OF WORK.

THIS DRAWING IS FOR AESTHETIC DESIGN INFORMATION PURPOSES ONLY & DOES NOT CONTAIN ANY INFORMATION FOR CONSTRUCTION, PERMITS OR COMPLIANCE TO BUILDING REGULATIONS.


**KEY:**  
 SILL: = INTERNAL WINDOW SILL HEIGHT  
 HEAD: = INTERNAL WINDOW HEAD HEIGHT  
 FFL: = FINISHED FLOOR LEVEL  
 HT: = FLOOR TO CEILING HEIGHT

EXISTING  
 PROPOSED WALL

ALL DIMENSIONS TO BE CHECKED ON SITE

CONTRACTOR TO SUBMIT SHOP DRAWINGS FOR ARCHITECT'S APPROVAL PRIOR TO MANUFACTURE.

TENDER ISSUE

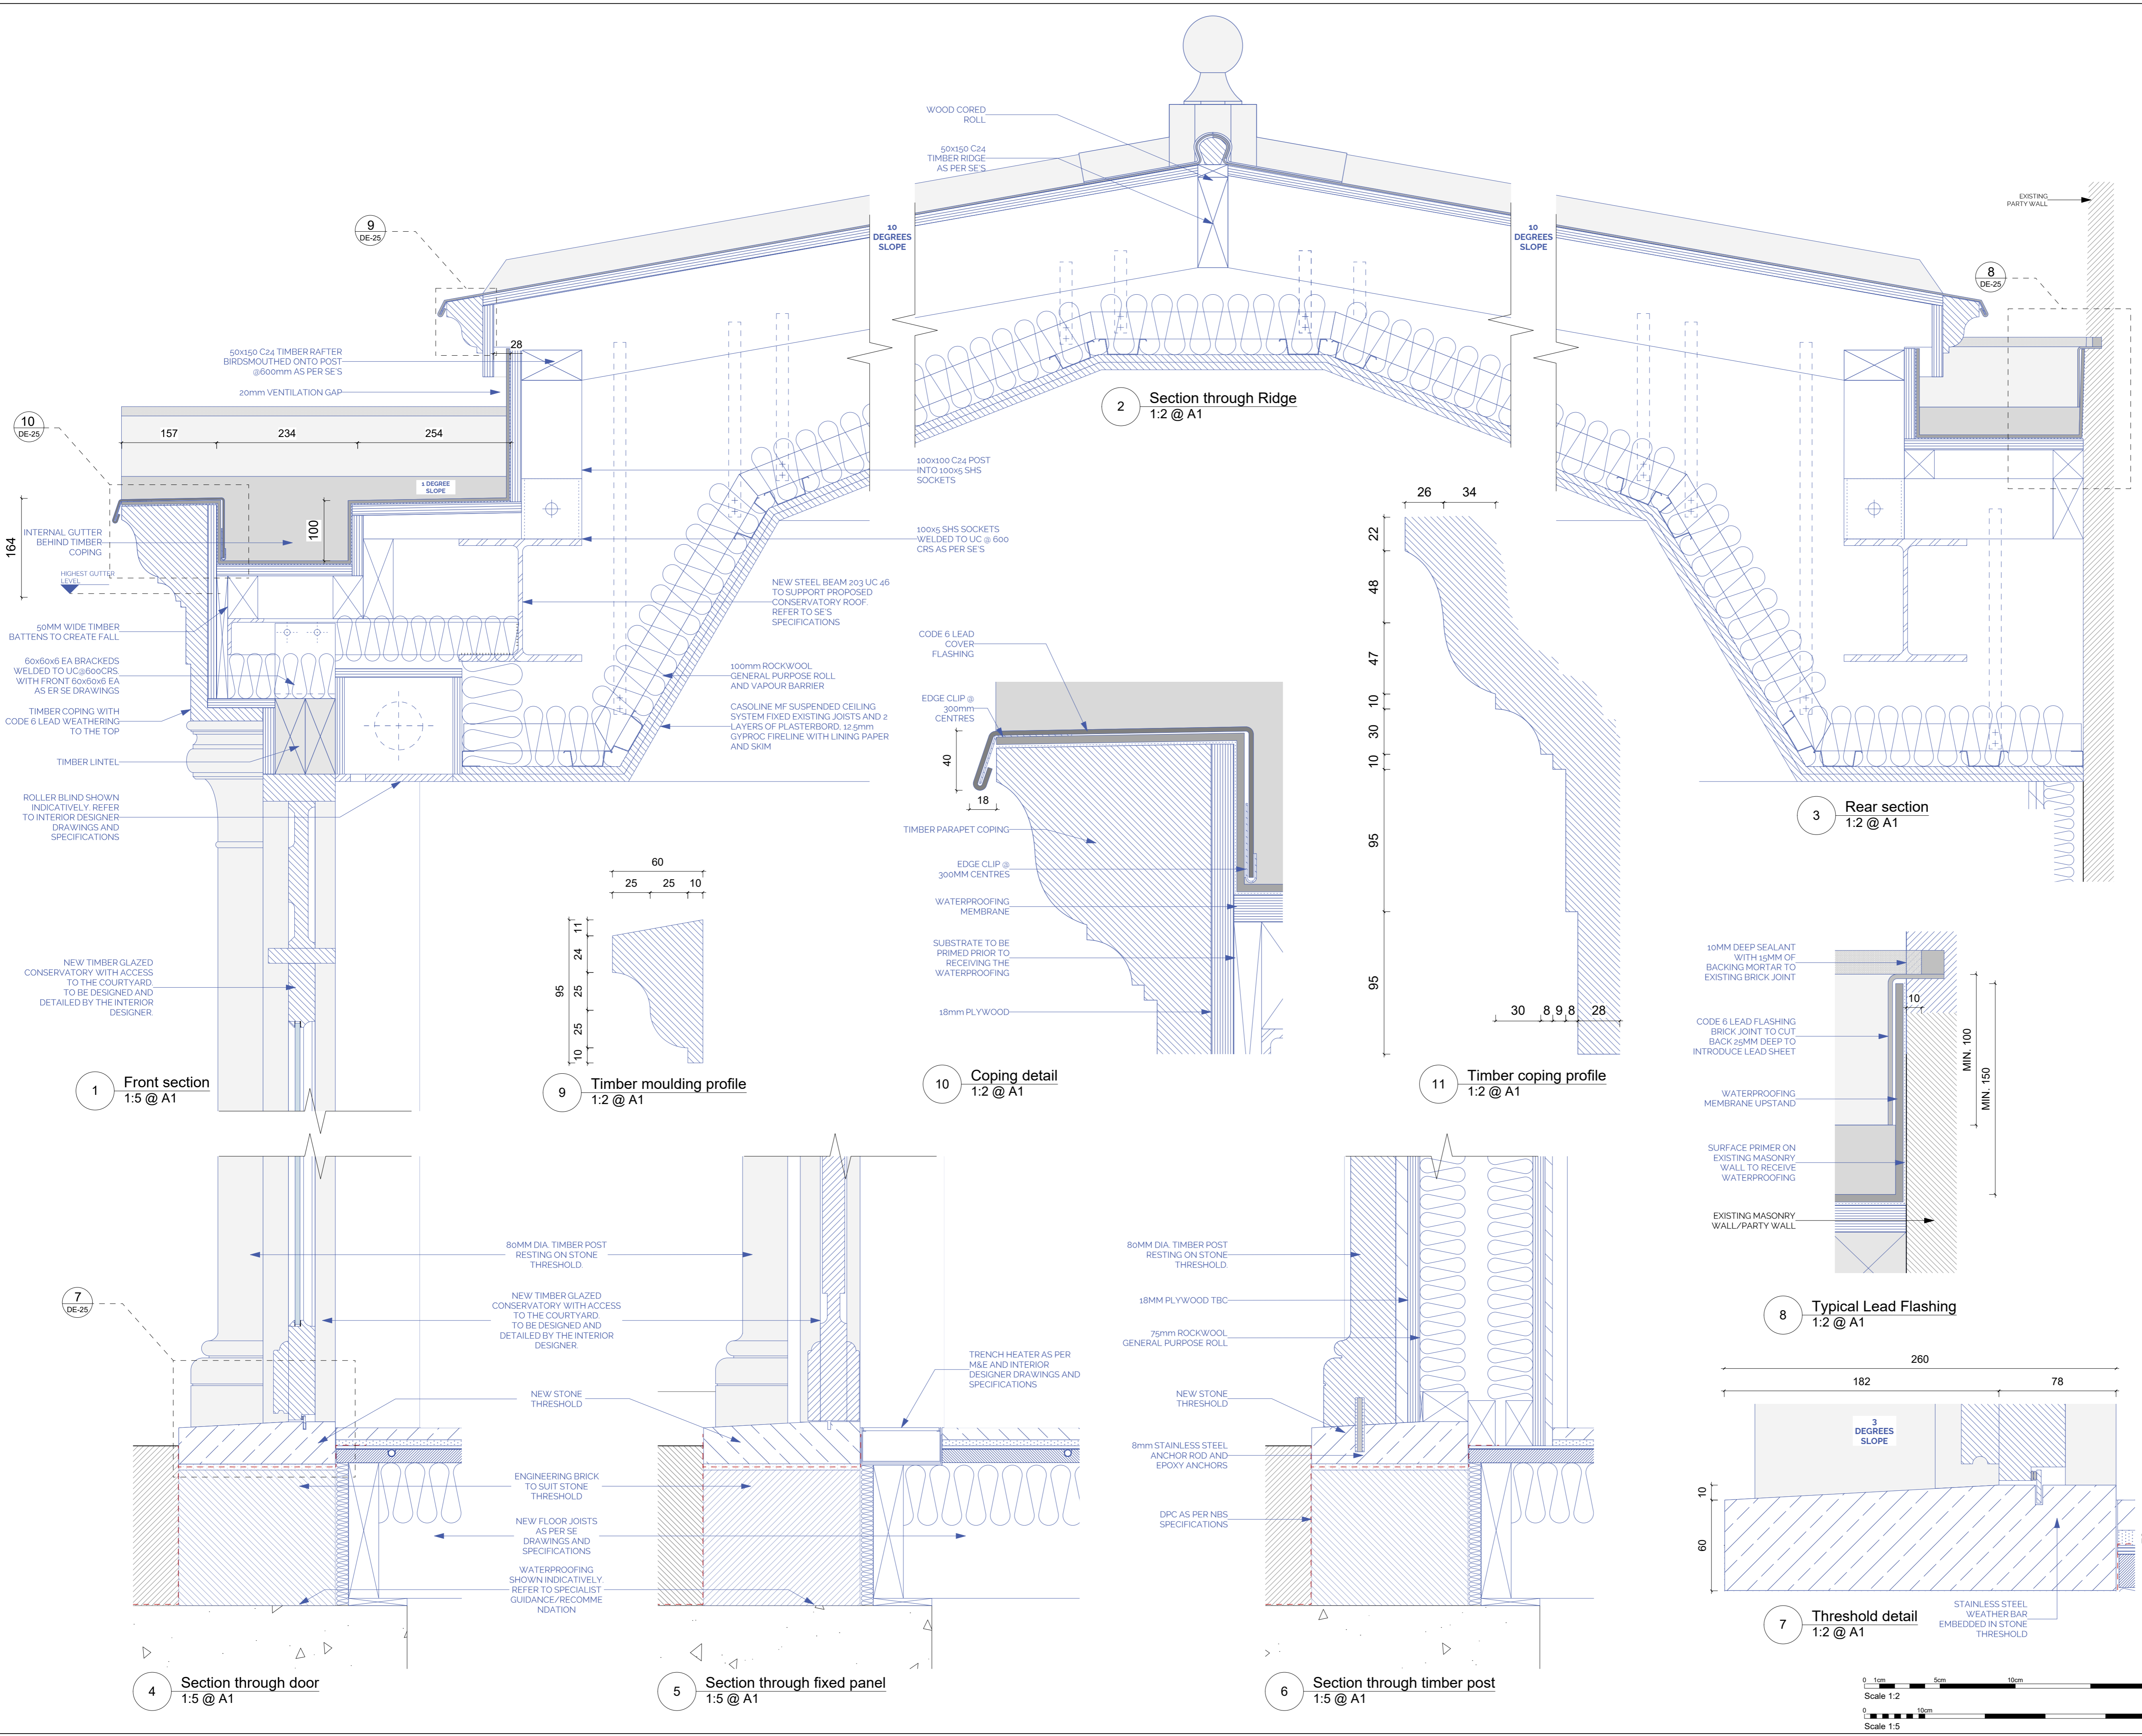

T1 11/02/2021 TENDER ISSUE

REV.	DATE	DESCRIPTION
------	------	-------------

10 BELGRAVE SQUARE LONDON

GF-10 CONSERVATORY SECTION DETAILS

DRNG No	SCALE	DATE
DE-25 T1	as stated @ A1	FEB 2021



5 ST JAMES'S SQUARE LONDON SW1Y 4JU  
 T 020 7451 0955 mail@stanhopegate.co.uk  
 www.stanhopegatearchitecture.com

