




18/0081/FUL

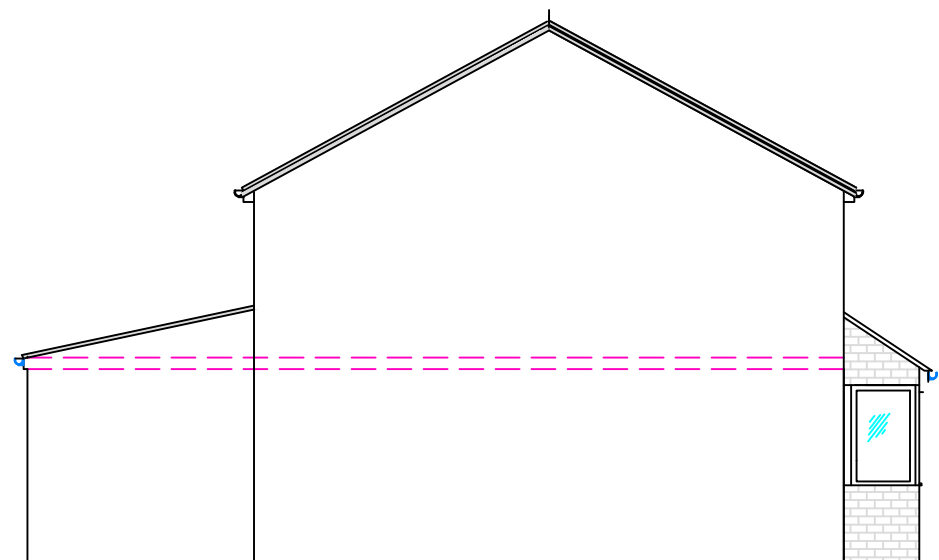

Proposed Side view north

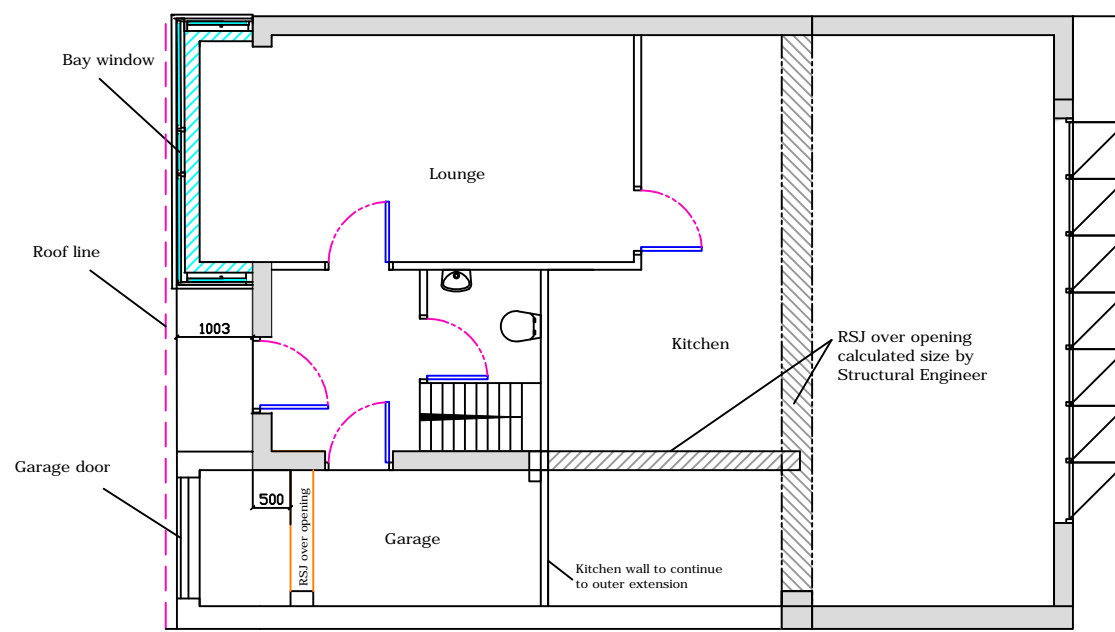


Proposed Ground floor Plan

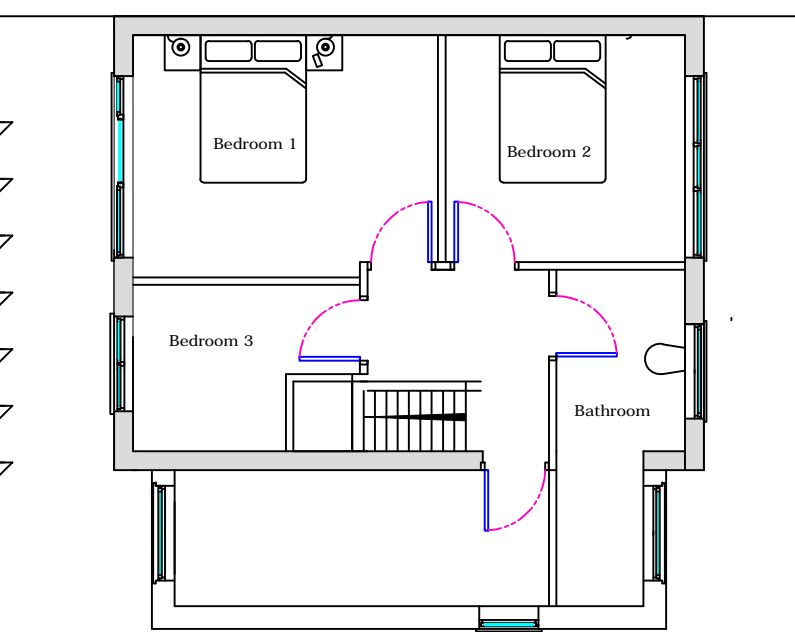

Proposed 1st floor Plan



Proposed Front view

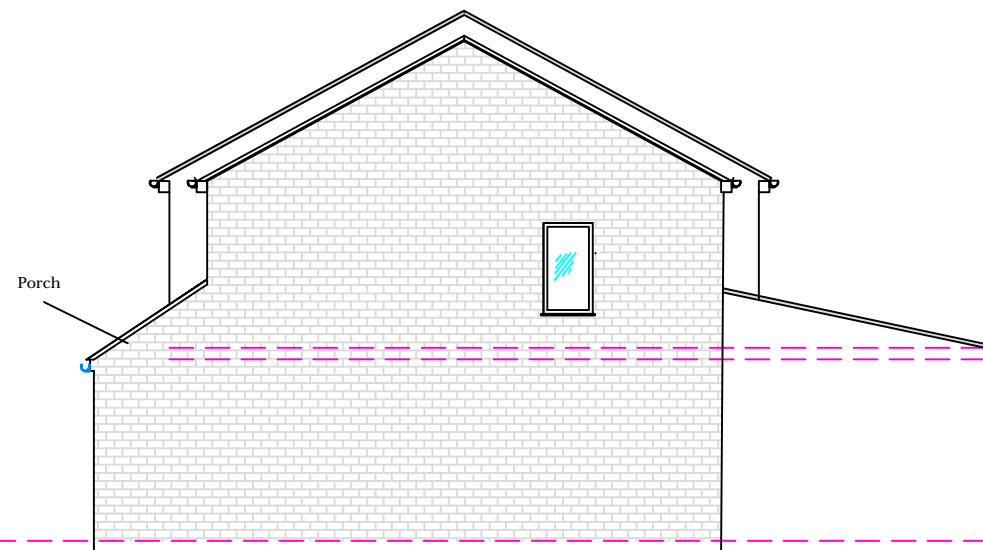

Proposed Side south



Proposed rear view

The application was approved in 2018
18/00801/FUL.
Mr Serwan Ali now wishes to extend kitchen
also to outer wall.

Outer walls moved in 500mm
from front and rear

Revision 2 12/05/2021
18/00801/FUL Revision 1 18/04/2018

serwanali7777@icloud.com

Address: 46 Whenby Grove Huntington York YO31 9DS		
Drwg Name: Proposed Elevations Rev2		
Drwg No. PE001 Rev 2	date	18/04/2018
drawn by JNC	scale	1:100
disclaimer All measurements and levels to be checked on site.		