


© Premier Design Surveys Ltd.
 This drawing shall not be copied, altered or passed to any third party without the written consent of Premier Design Surveys Ltd who accept no responsibility for digitally altered versions by others, unless returned for verification. Premier Design Surveys Ltd also accept no responsibility for any digital copy compiled during electronic data transmission.

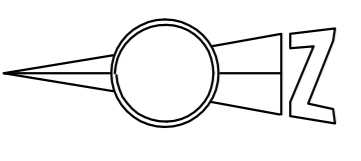

KEY TO SYMBOL/ANNOTATION		LINE TYPE	
FFL	- Finished Floor Level	---	Building
CH	- Ceiling Height	---	Wall
CH	- Ceiling Height	---	Timber
USB	- Underside of Beam	---	Glass/Skylight
USG	- Underside of Glider	---	Change in Ceiling
USP	- Underside of Plumb	---	Step
USK	- Underside of Ridge	---	Beam
WC	- Window Cill Height	---	Timber Beam
WH	- Window Head Height	---	Glider
DH	- Downspout Head Height	---	Metal
SH	- Sill Height		
THL	- Threshold Level		
FP	- Fireplace		
FP	- Fireplace		
B	- Boiler		
CYL	- Cylinder		
POWER			
DS	- Double Socket		
SS	- Single Socket		
S	- Switch		
FB	- Fuse Box		
WTR	- Water		
EL	- Electric Board		
LIGHTING			
LS	- Light Switch		
L	- Light Fixing		
WL	- Wall Light Fixing		
SECURITY			
MD	- Motion Detector		
FAP	- Fire Alarm Panel		
A	- Alarm Panel		
OTHER FIXINGS			
T	- Thermostat		
TC	- Time Clock		
SV	- Stop Valve		
BT	- Phone Socket		
TV	- Aerial Point		

NOTES
 Levels and Co-ords related to OSGB36(15) National Datum and grid using GPS
 Drawing scale 1:50 when plotted on A1 drawing sheet

REV	DATE	DESCRIPTION	BY

PREMIER DESIGN SURVEYS LTD
 OFFICE 2
 THE OLD BANK CHAMBERS
 37 MARKET PLACE
 THIRSK
 NORTH YORKSHIRE
 YO7 1HA
 TEL : 01845 574633
 OFFICE@PREMIERDESIGNSURVEYS.CO.UK
 WWW.PREMIERDESIGNSURVEYS.CO.UK

PROJECT
Marydale Cottage
Marypole Grove
Naburn
 DRAWING TITLE
First Floor
 CLIENT
Native Architects

DRAWN	DATE
PA/GB	15/10/20

CHECKED	SCALE
PA	1:50 @ A1

DRAWING NUMBER
3895-3

