

KEY TO SYMBOL/ANNOTATION

- STN -Survey Station
- MH -Manhole
- IC -Inspection Cover
- C -Culley Grate
- SV -Water Stop Valve
- MTR -Water Meter
- BT -Fire Hydrant
- CATV -Cable Television Cover
- TP -Telegraph Pole
- EP -Electric Pole
- LP -Lamp Post
- OSBM -Ordinance Survey Bench Mark
- RH -Ridge Height
- EH -Eaves Height
- FFL -Finished Floor Level
- TH -Tree Height
- TBL -Top Boundary Level
- THL -Threshold Level
- Tree
- Bush

LINETYPE

- Building
- Wall
- Fence
- Hedge
- Kerb
- Verge
- Foliage
- Gate
- Bank Bottom
- Bank Top

NOTES

Levels and Co ords related to OSGB36(15) National Datum and grid using GPS
 Drawing scale 1:200 when plotted on A2 drawing sheet

REV.	DATE	DESCRIPTION	BY



**PREMIER
DESIGN SURVEYS LTD**

OFFICE 2
 THE OLD BANK CHAMBERS
 37 MARKET PLACE
 THIRSK
 NORTH YORKSHIRE
 YO7 1HA
 TEL : 01845 574633
 OFFICE@PREMIERDESIGNSURVEYS.CO.UK
 WWW.PREMIERDESIGNSURVEYS.CO.UK


PROJECT
**Marydale Cottage
 Maypole Grove
 Naburn**

DRAWING TITLE
Topographical Survey

CLIENT
Native Architects

DRAWN	JR	DATE	15/10/20
CHECKED	JR	SCALE	1:200 @ A2

DRAWING NUMBER
3895-1

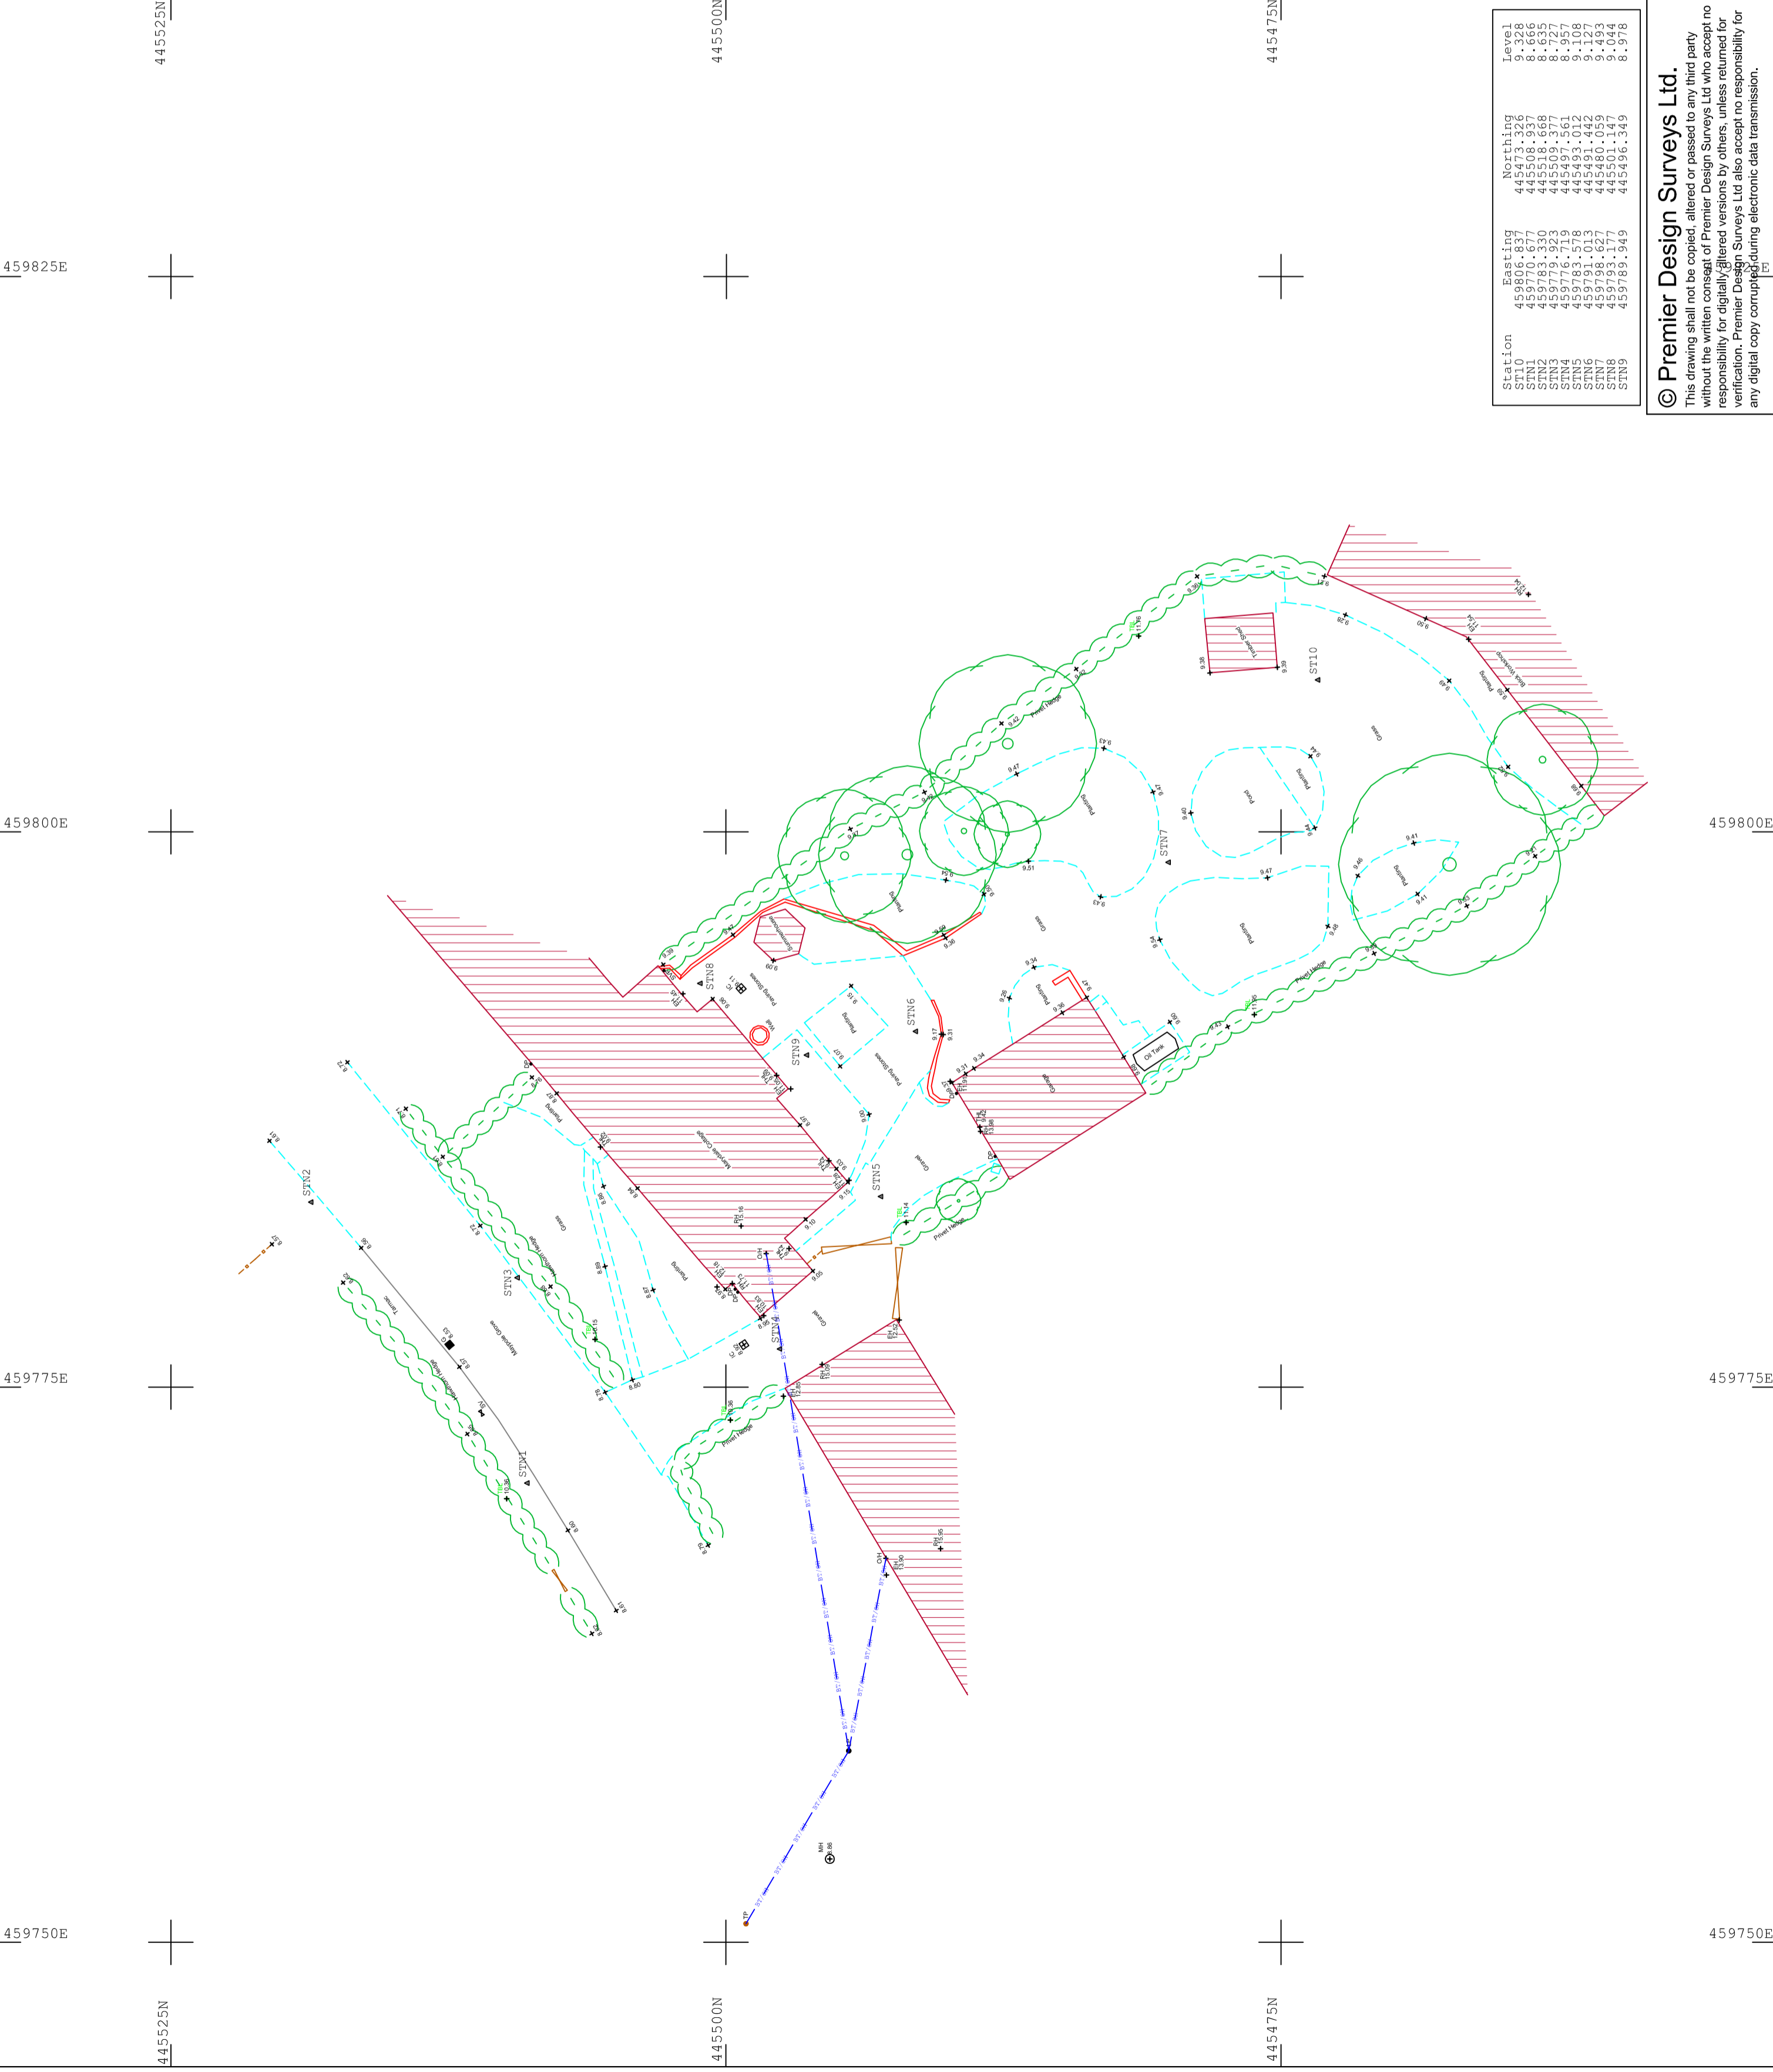

Station	Easting	Northing	Level
STN10	459806.837	445473.326	9.328
STN1	459770.677	445508.937	8.666
STN2	459783.330	445518.669	8.635
STN3	459779.273	445509.567	8.767
STN4	459783.578	445493.012	9.108
STN5	459791.013	445491.442	9.127
STN6	459798.627	445480.059	9.493
STN7	459793.177	445501.147	9.044
STN8	459789.349	445496.349	8.978

© Premier Design Surveys Ltd.
 This drawing shall not be copied, altered or passed to any third party without the written consent of Premier Design Surveys Ltd who accept no responsibility for digitally altered versions by others, unless returned for verification. Premier Design Surveys Ltd also accept no responsibility for any digital copy corrupted during electronic data transmission.