


© Premier Design Surveys Ltd.
 This drawing shall not be copied, altered or passed to any third party without the written consent of Premier Design Surveys Ltd who accept no responsibility for digitally altered versions by others, unless returned for verification. Premier Design Surveys Ltd also accept no responsibility for any digital copy compiled during electronic data transmission.

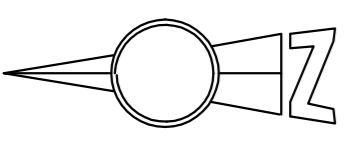

KEY TO SYMBOL/ANNOTATION	
FFL	- Finished Floor Level
CH	- Ceiling Height
WH	- Window Head Height
USB	- Underside of Beam
USG	- Underside of Girder
USP	- Underside of Purlin
USK	- Underside of Skirt
WC	- Window Cill Height
WH	- Window Head Height
SH	- Spot Height
THL	- Threshold Level
FIXTURES	
FP	- Fireplace
B	- Boiler
CYL	- Cylinder
POWER	
DS	- Double Socket
SS	- Single Socket
S	- Switch
FB	- Fuse Box
WTR	- Water
ELC	- Electric Board
LIGHTING	
LS	- Light Switch
L	- Light Fixing
WL	- Wall Light Fixing
SECURITY	
MD	- Motion Detector
FAP	- Fire Alarm Panel
A	- Alarm Panel
OTHER FIXINGS	
T	- Thermostat
TC	- Time Clock
SV	- Stop Valve
BT	- Phone Socket
TV	- Aerial Point

LINE TYPE	LINE TYPE
---	Building
---	Wall
---	Timber
---	Glass/Skylight
---	Change in Ceiling
---	Step
---	Beam
---	Timber Beam
---	Girder
---	Metal

NOTES
 Levels and Co-ords related to OSGB36(15) National Datum and grid using GPS
 Drawing scale 1:50 when plotted on A1 drawing sheet

REV	DATE	DESCRIPTION	BY



PREMIER DESIGN SURVEYS LTD
 OFFICE 2
 THE OLD BANK CHAMBERS
 37 MARKET PLACE
 NORTH YORKSHIRE
 YO7 1HA
 TEL : 01845 574633
 OFFICE@PREMIERDESIGNSURVEYS.CO.UK
 WWW.PREMIERDESIGNSURVEYS.CO.UK

PROJECT
Marydale Cottage
 Marypole Grove
 Naburn

DRAWING TITLE
Ground Floor

CLIENT
Native Architects

DRAWN
 PA
 DATE
 15/10/20

CHECKED
 GB
 SCALE
 1:50 @ A1

DRAWING NUMBER
3895-2

