


**© Premier Design Surveys Ltd.**  
 This drawing shall not be copied, altered or passed to any third party without the written consent of Premier Design Surveys Ltd who accept no responsibility for digitally altered versions by others, unless returned for verification. Premier Design Surveys Ltd also accept no responsibility for any digital copy compiled during electronic data transmission.

**NOTES**  
 Levels and Co-ords related to OSGB36(15) National Datum and grid using GPS  
 Drawing scale 1:50 when plotted on A1 drawing sheet

KEY N.T.S

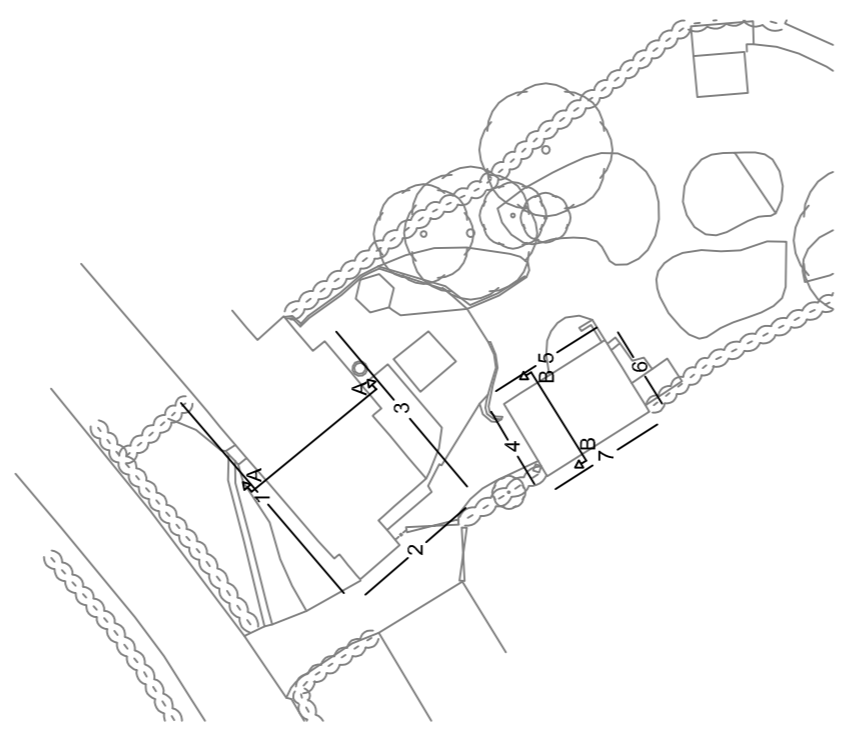

REV	DATE	DESCRIPTION	BY


**PREMIER DESIGN SURVEYS LTD**  
 OFFICE 2  
 THE OLD BANK CHAMBERS  
 37 MARKET PLACE  
 THIRSK  
 NORTH YORKSHIRE  
 YO7 1HA  
 TEL : 01845 574633  
 OFFICE@PREMIERDESIGNSURVEYS.CO.UK  
 WWW.PREMIERDESIGNSURVEYS.CO.UK

**PROJECT**  
 Marydale Cottage  
 Marypole Grove  
 Naburn


**DRAWING TITLE**  
 Elevations & Sections  
**CLIENT**  
 Native Architects

<b>DRAWN</b>	PAJR	<b>DATE</b>	16/10/20
<b>CHECKED</b>	PAJR	<b>SCALE</b>	1:50 @ A1


**DRAWING NUMBER**  
**3895-4**

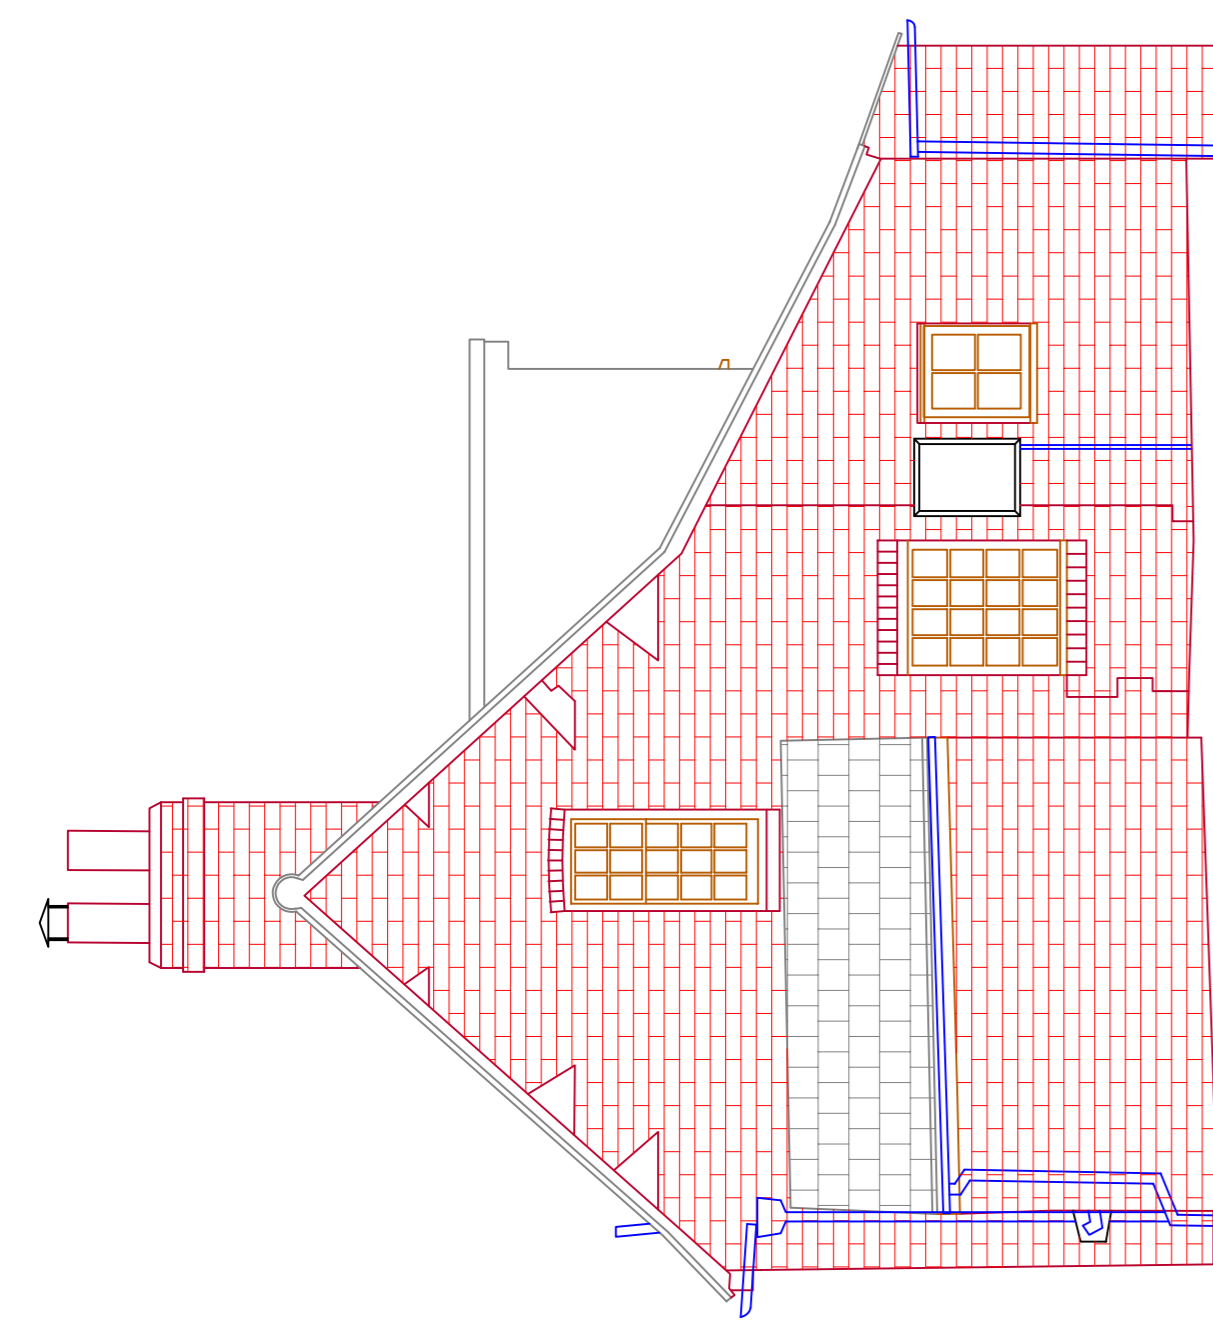


Elevation 2  
 8.00m A.O.D

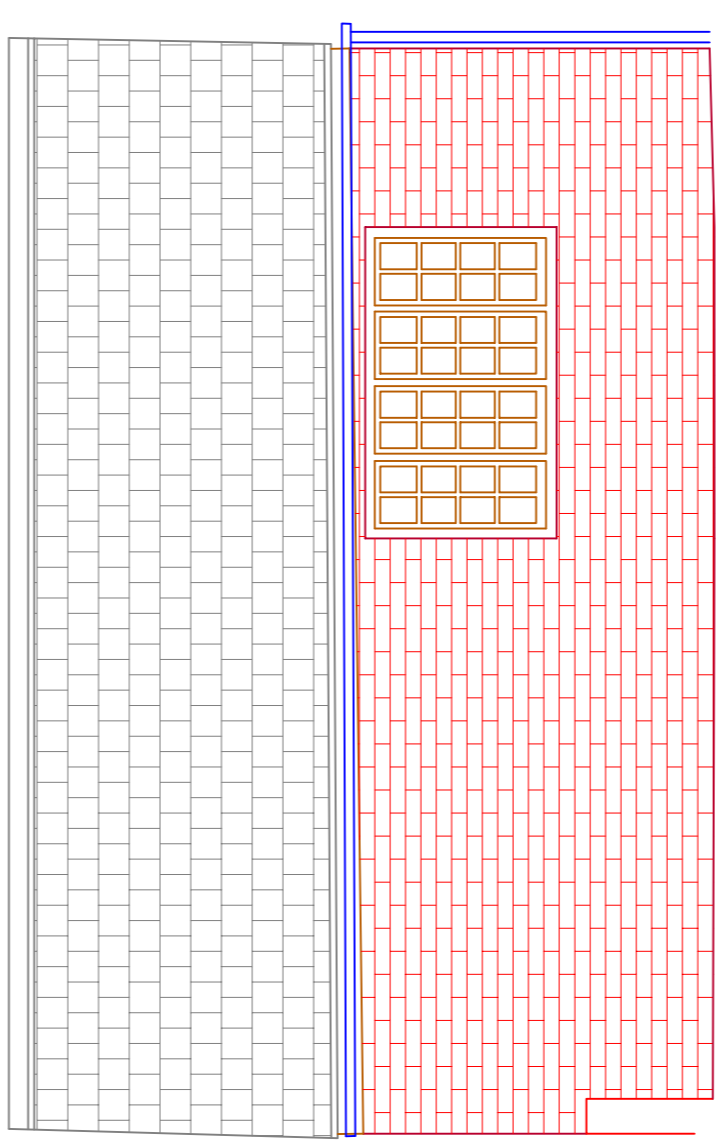


Elevation 5  
 8.00m A.O.D

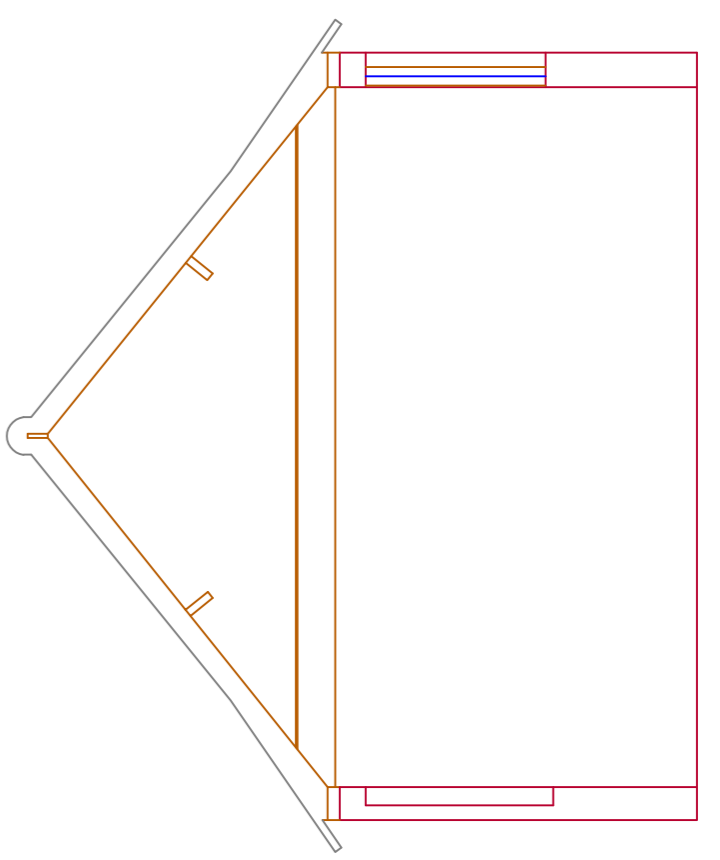


Section B  
 8.00m A.O.D

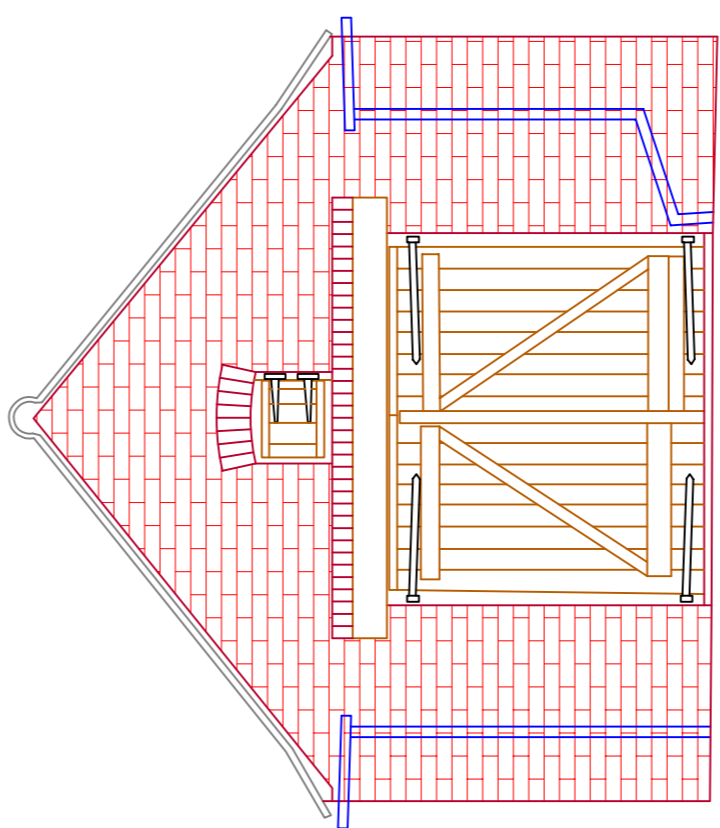


Elevation 4  
 8.00m A.O.D

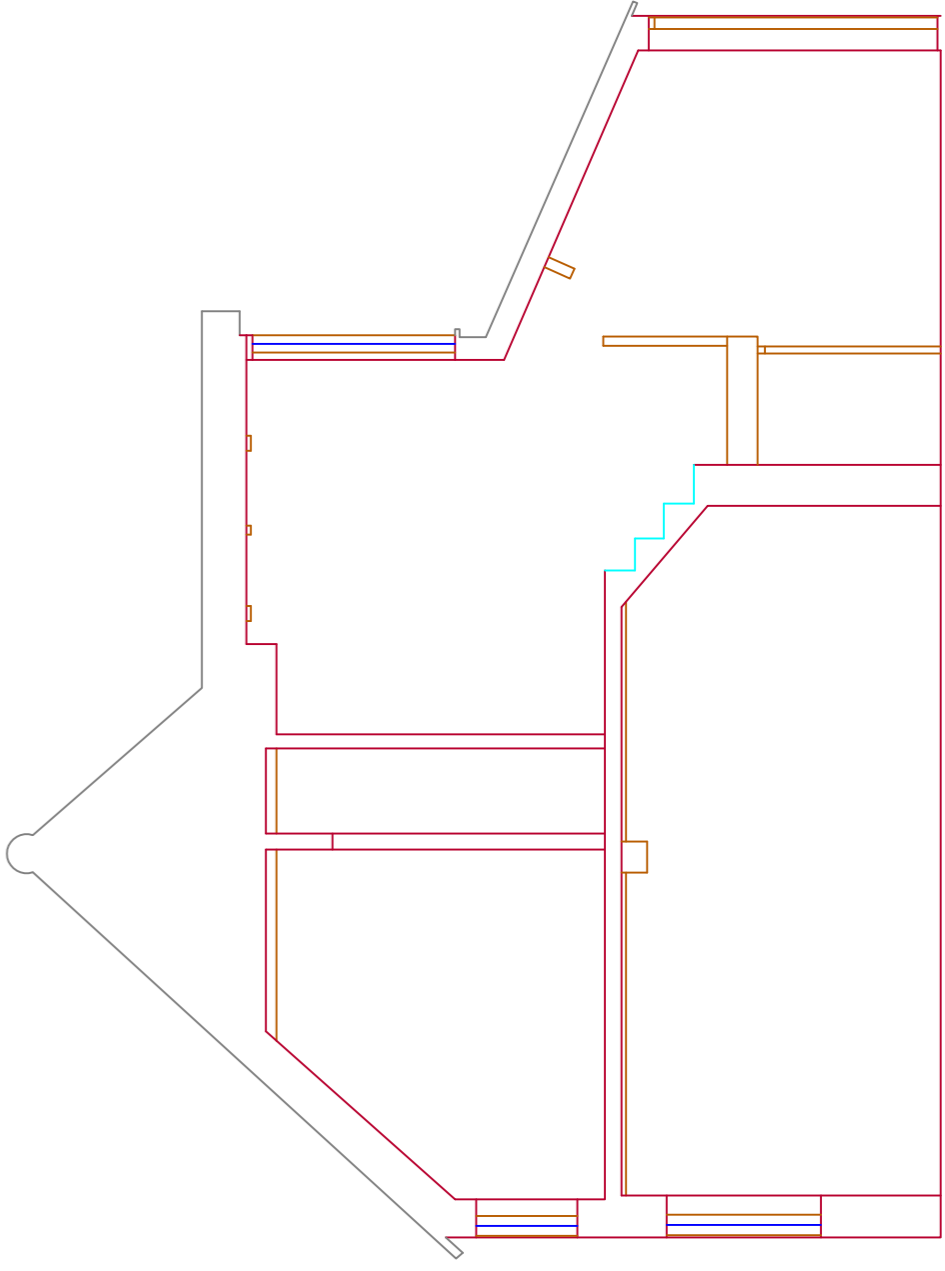


Section A  
 8.00m A.O.D

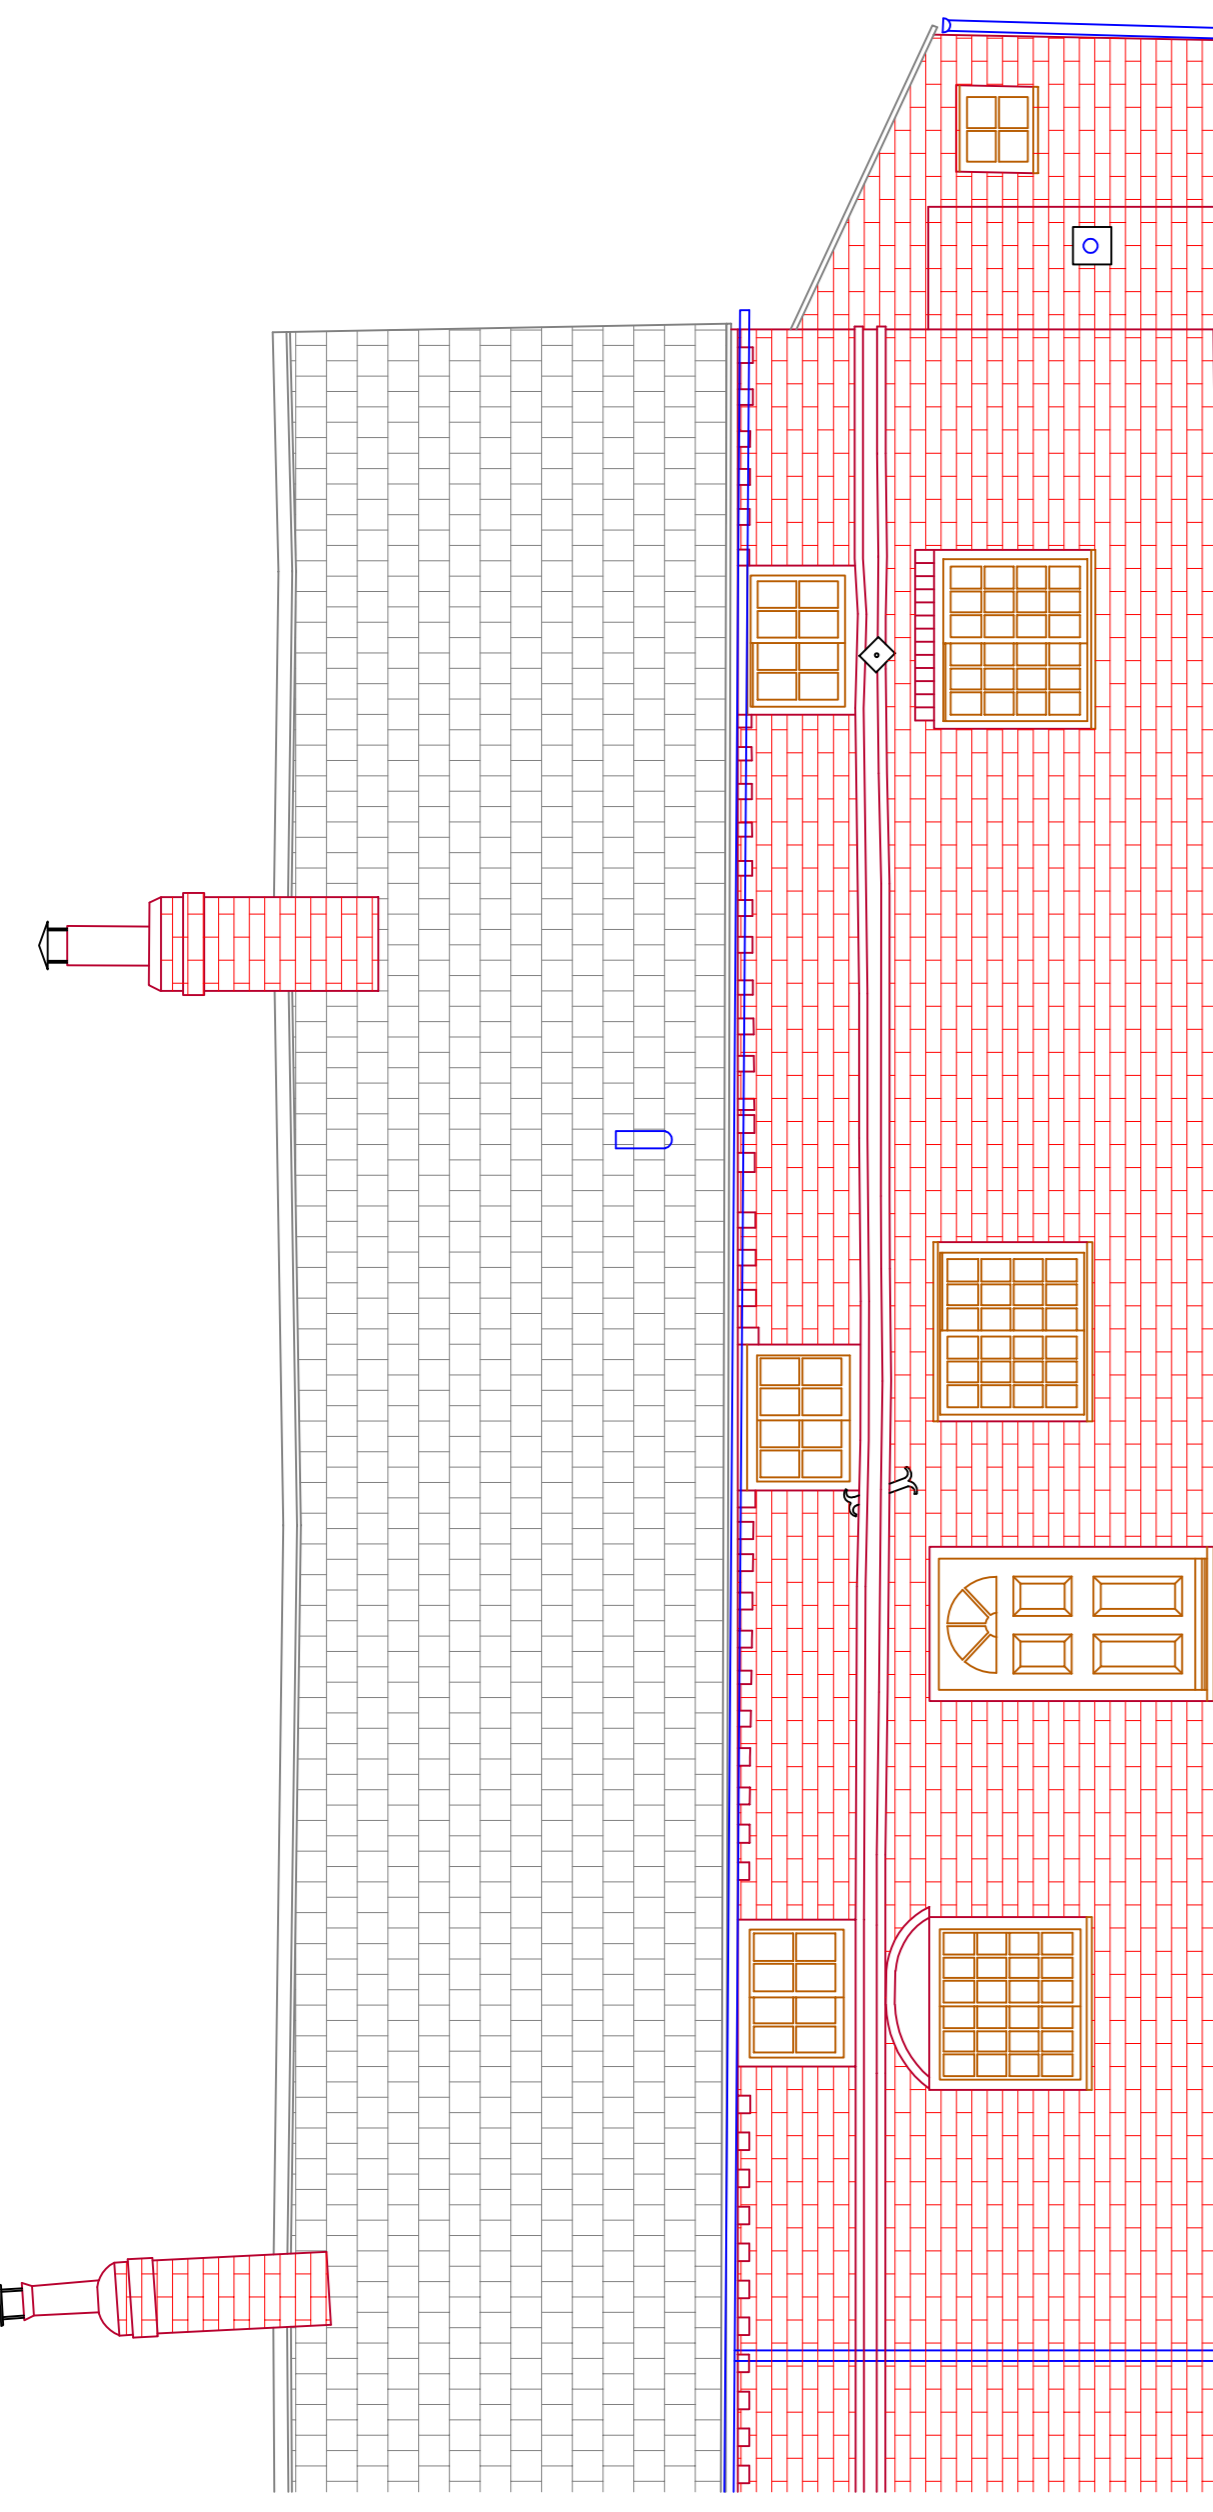


Elevation 1  
 8.00m A.O.D

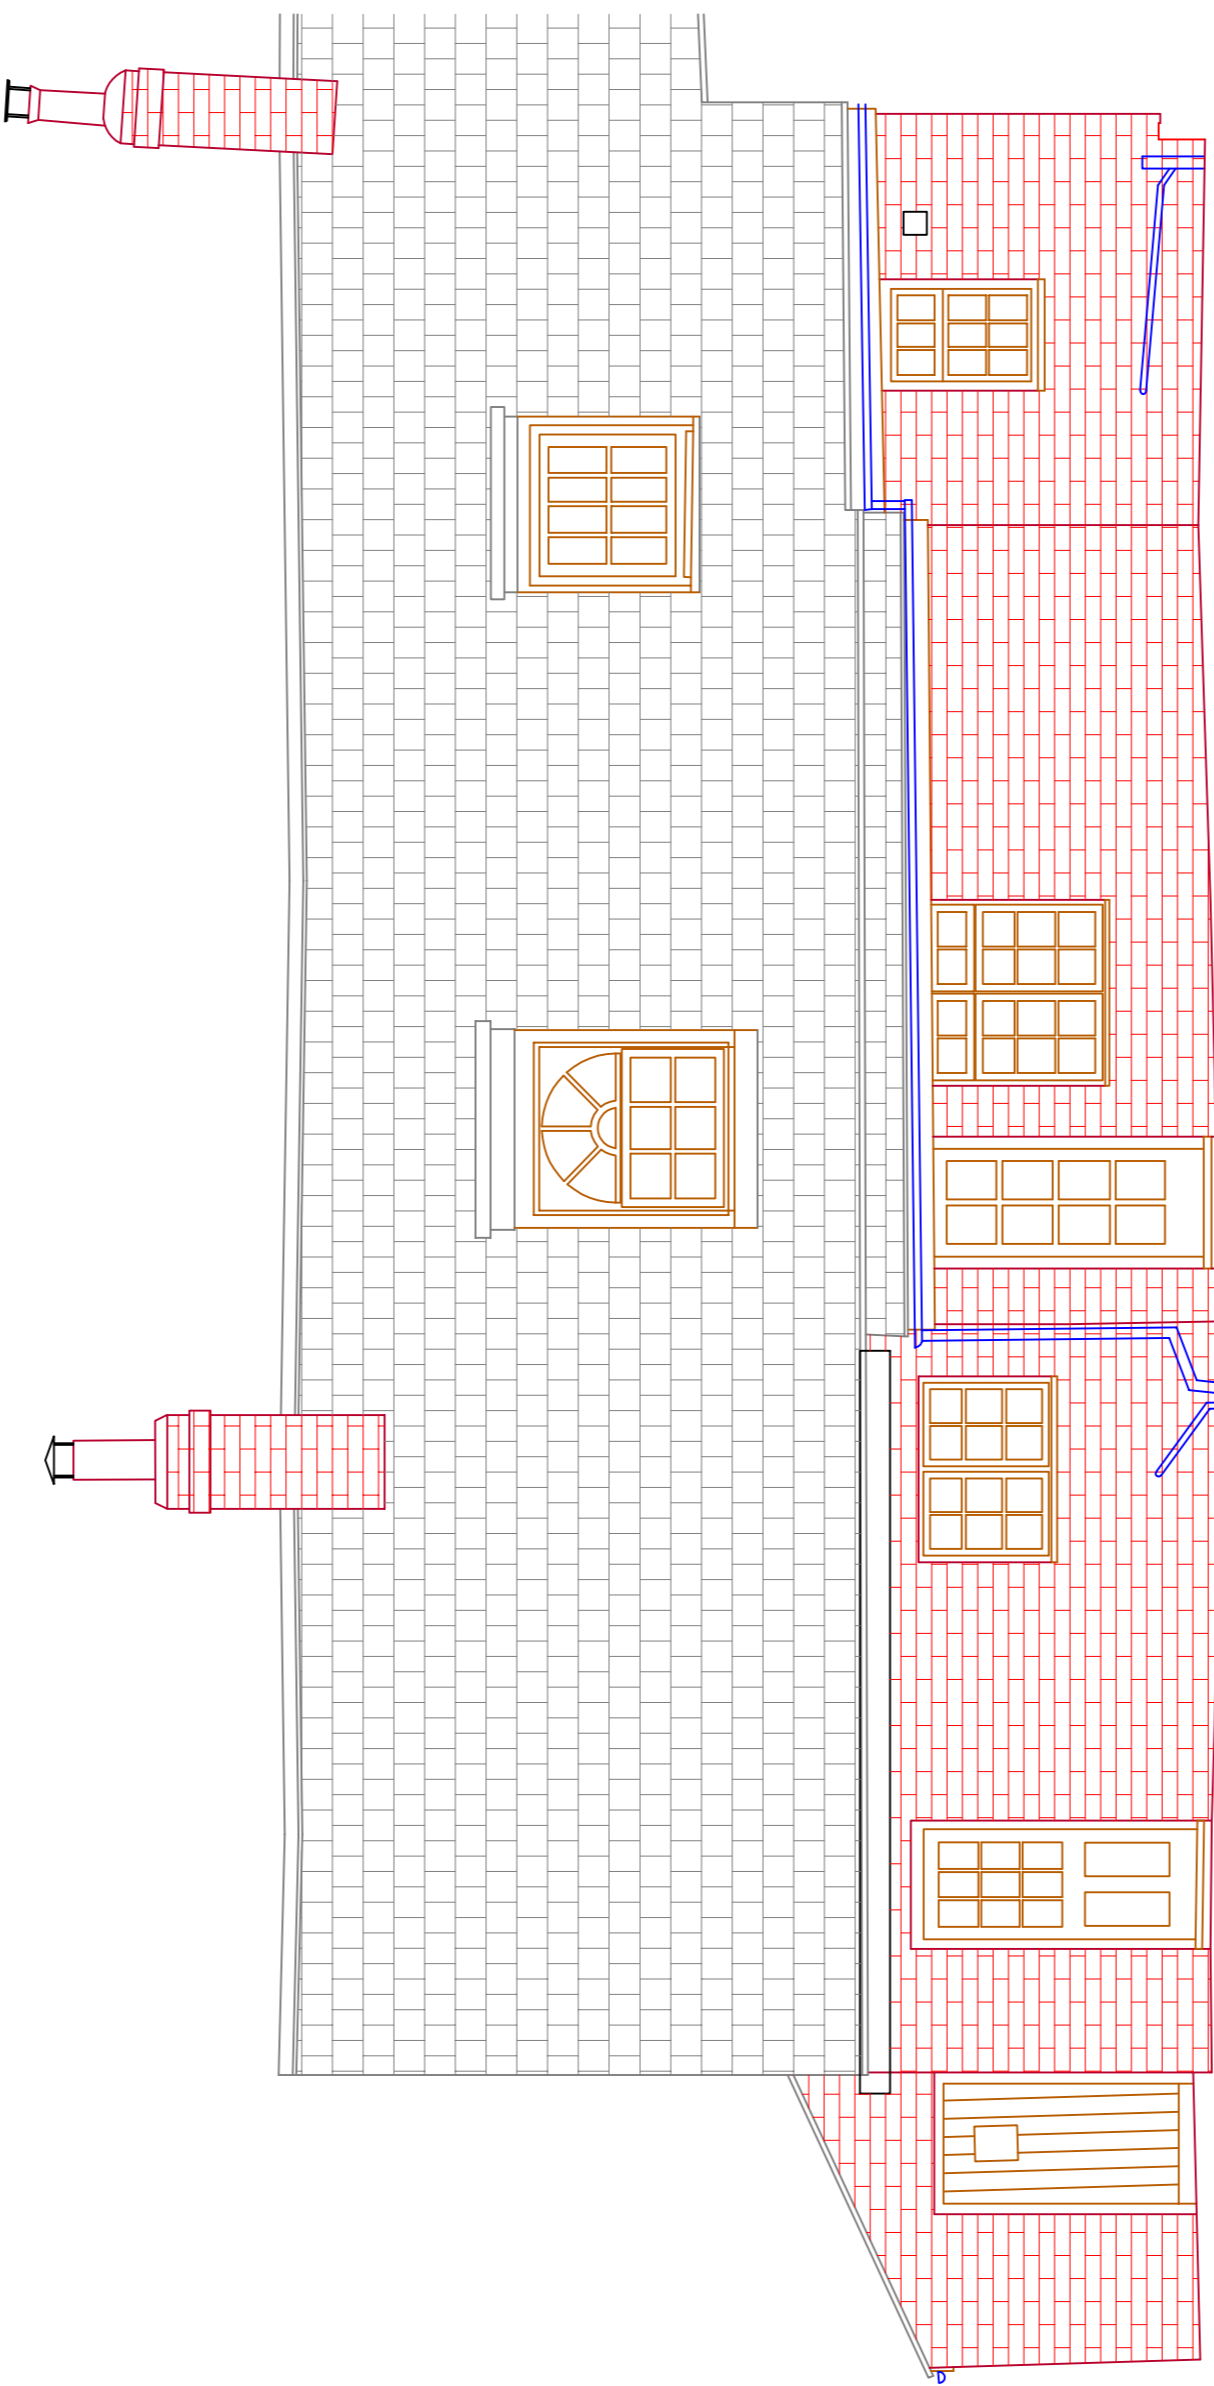

Elevation 3  
 8.00m A.O.D

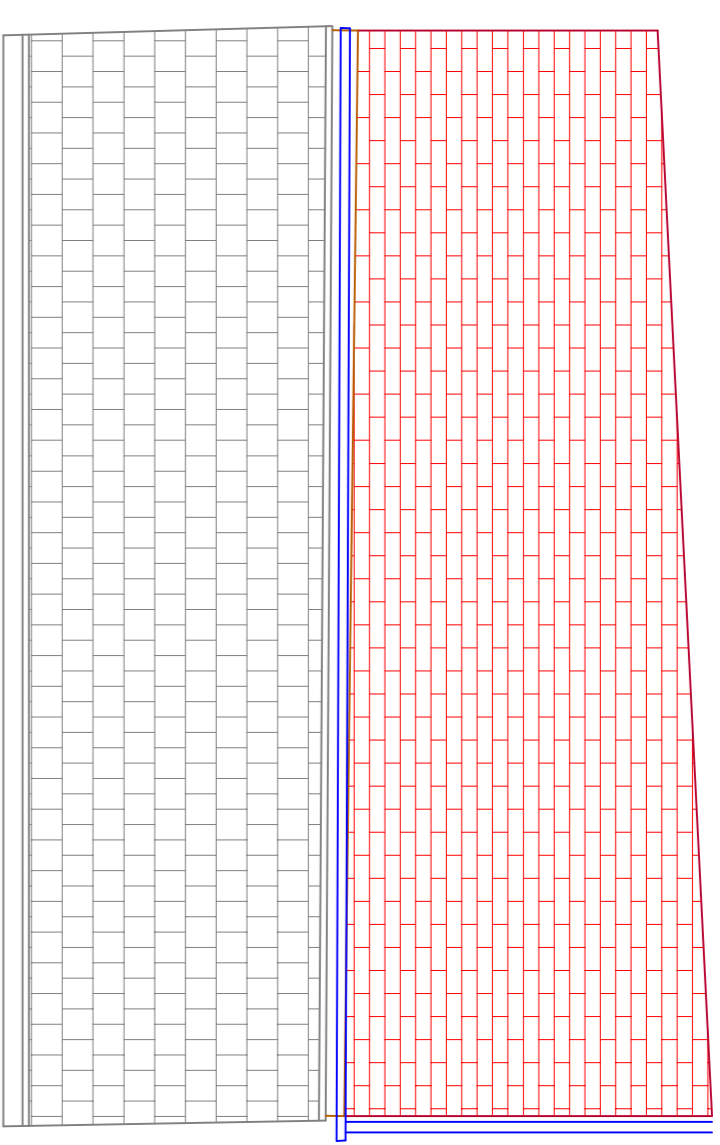

Elevation 7  
 8.00m A.O.D

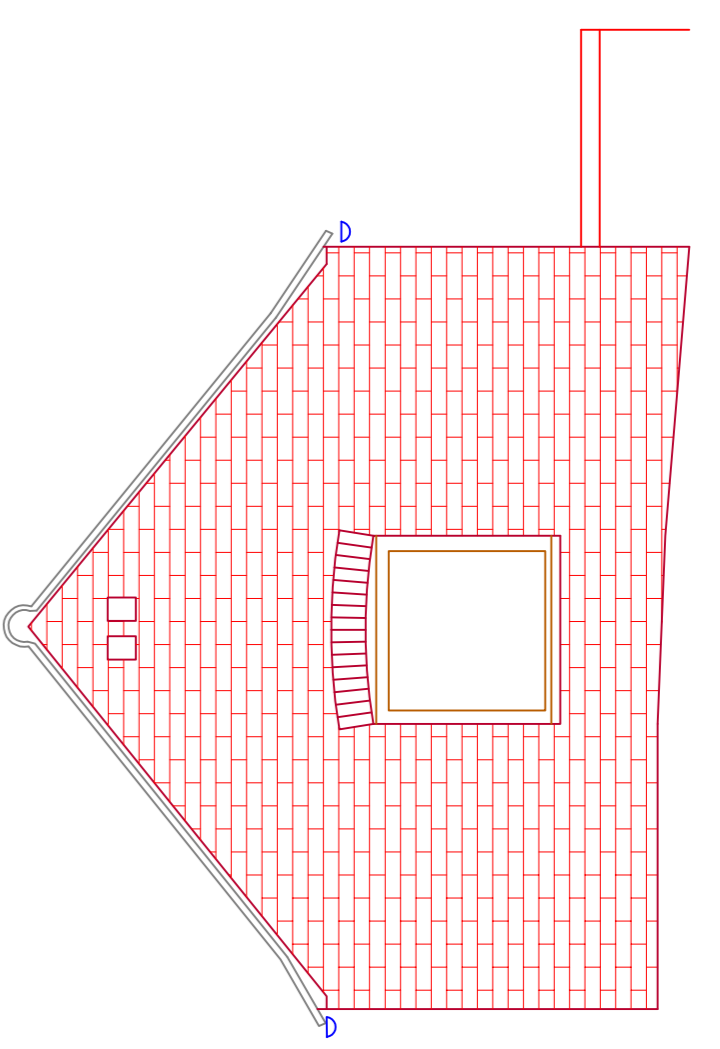

Elevation 6  
 8.00m A.O.D