
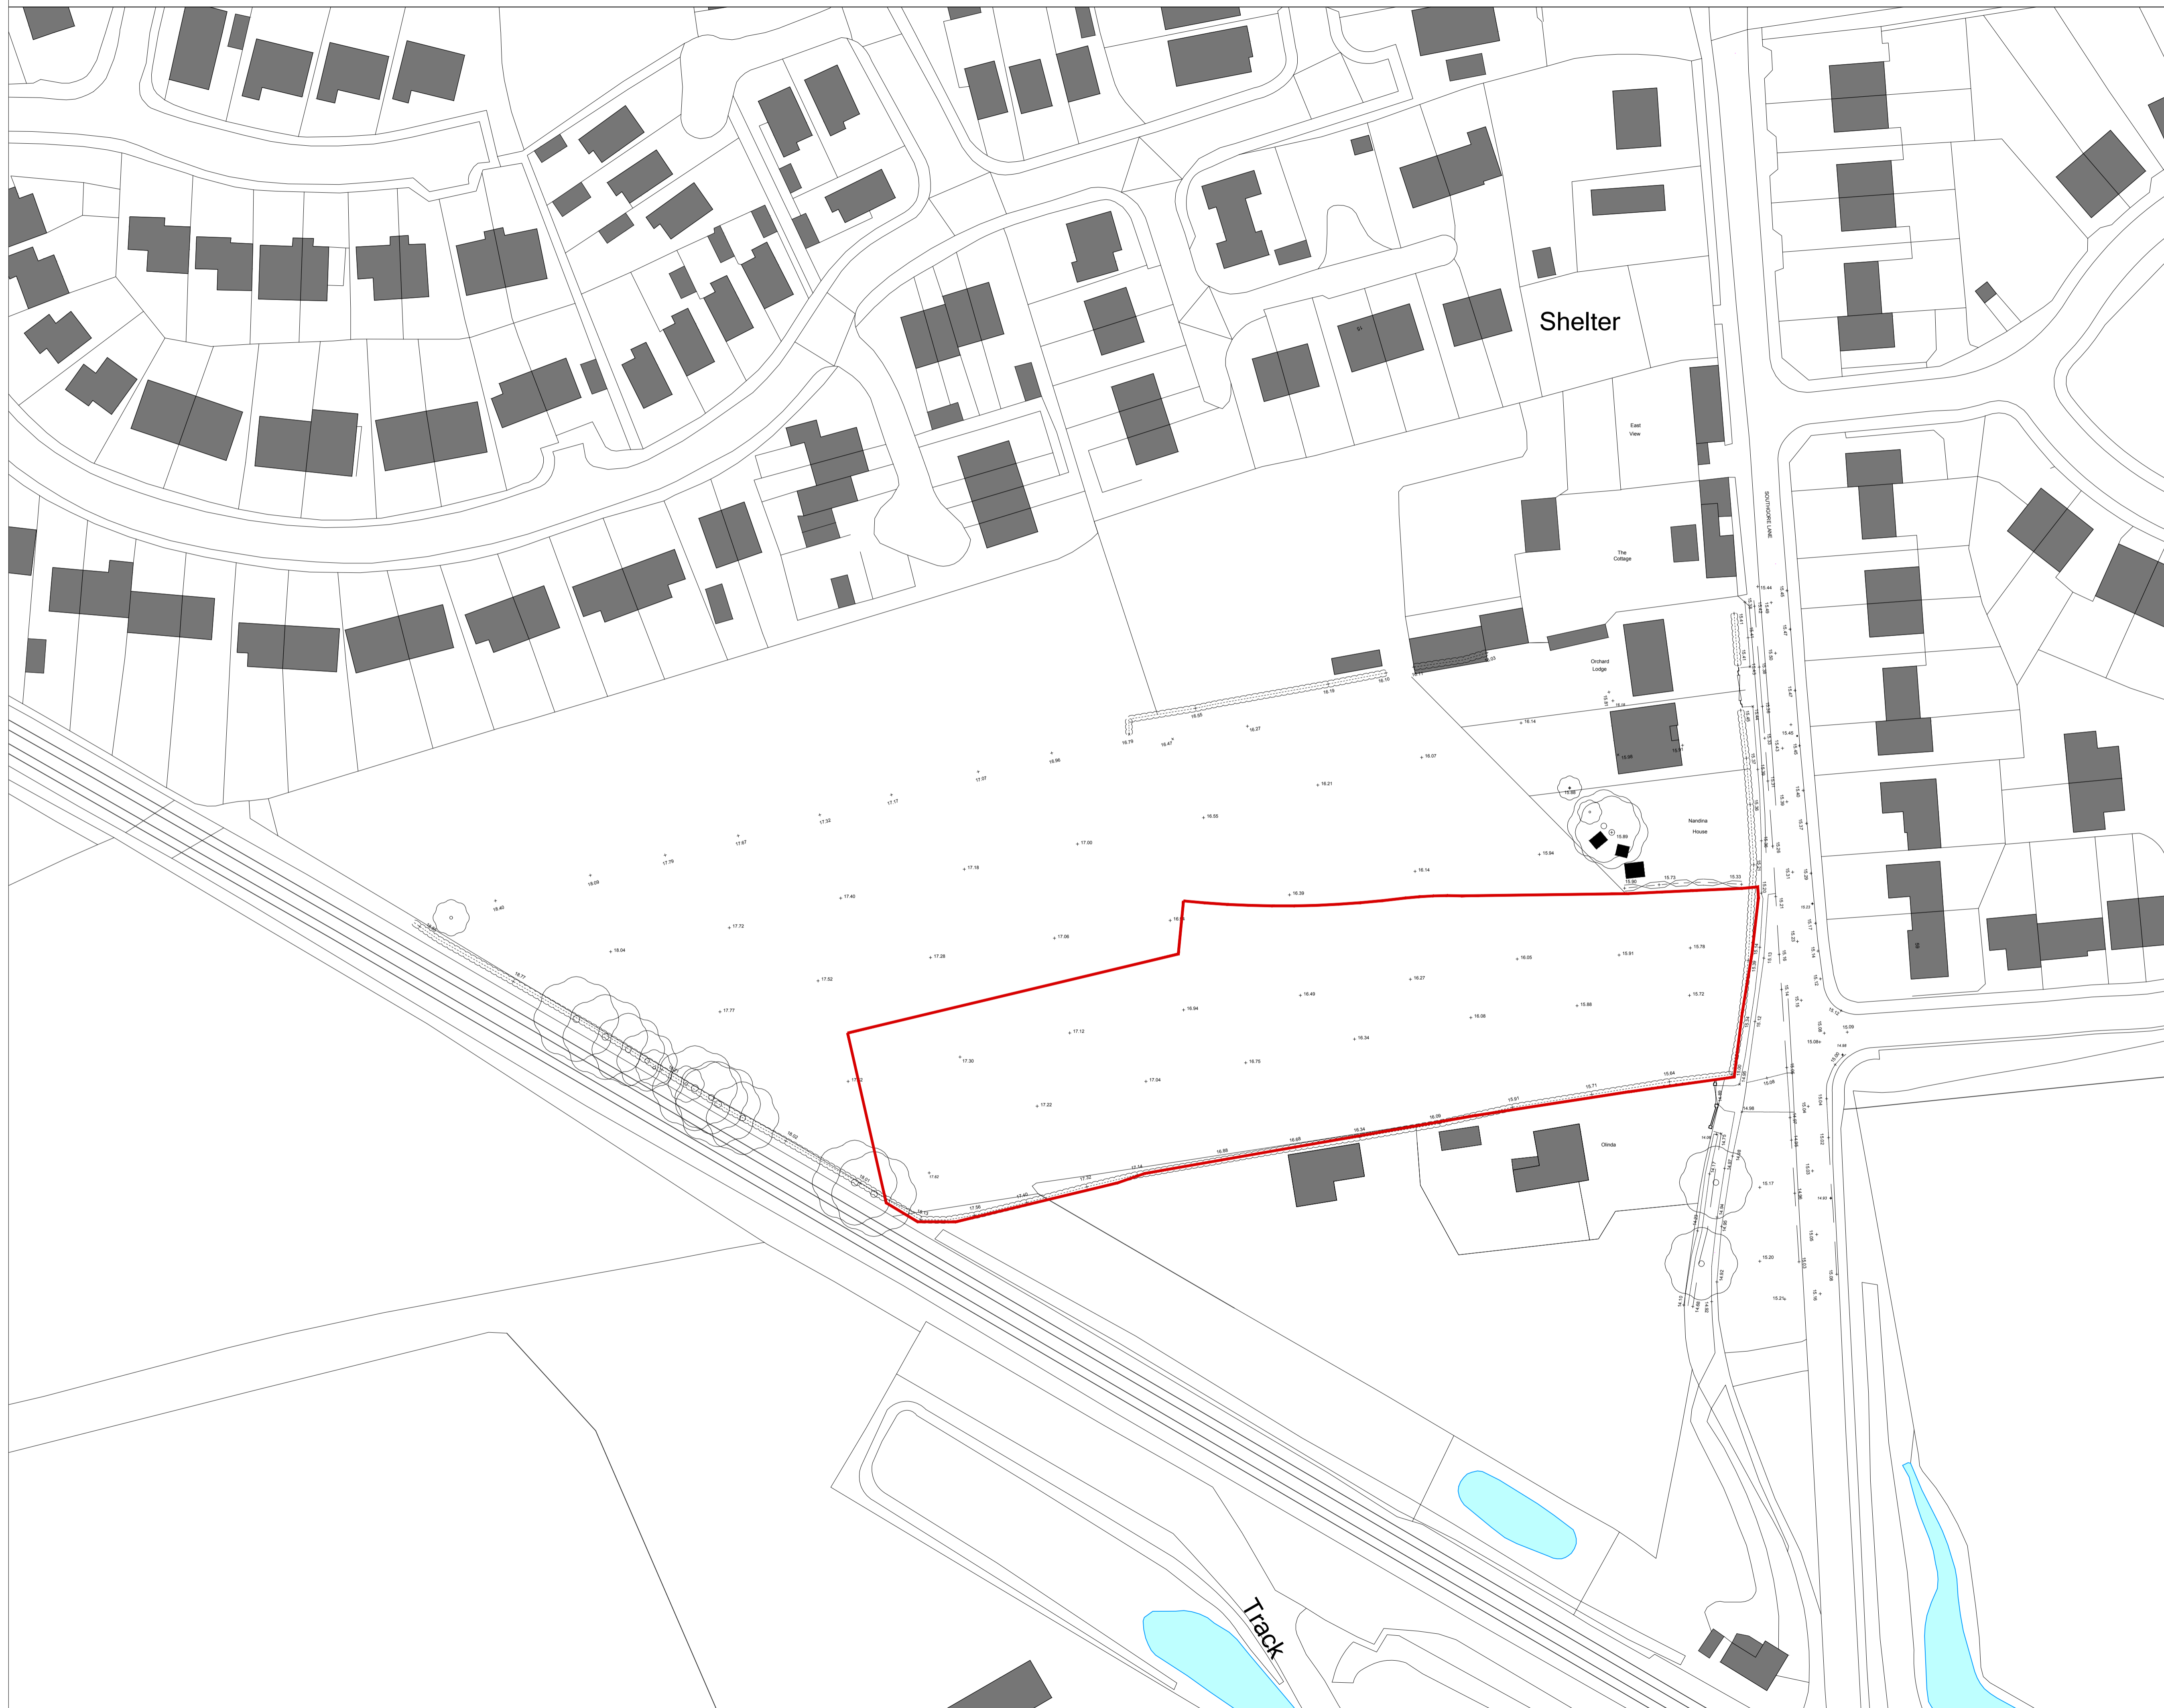


Notes
 All dimensions to be verified on site. Do not scale this drawing. All discrepancies to be clarified with project Architect.
 This drawing is the property of UKSD Ltd and is issued on the condition it is not reproduced, retained or disclosed to any unauthorised person, either wholly or in part without written consent of UKSD Ltd.
 Ordnance Survey material is used with the permission of The Controller of HMSO, Crown copyright.
 The CDM hazard management procedures for the UKSD aspects of the design of this project are to be found on the UKSD - Designer's Hazard Identification and Management Sheet and/or drawings. The full project design team comprehensive set of hazard management procedures are available from the Planning Supervisor/Safety Coordinator appointed for the project.

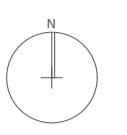

Rev	Date	Description	By	Chk'd
Date: UKSD LIMITED				
Project: RESIDENTIAL DEVELOPMENT SOUTHGORE LANE NORTH LEVERTON RETFORD				
Drawing Title: EXISTING SITE BLOCK PLAN / TOPOGRAPHICAL SURVEY				
Scale: 1:200 @ A1		Date: OCTOBER 2018		
Job No: 1580	Drawing No: UKSD-P2-08-0002	Revision No: A.00		
UKSD Architectural Design Studio Architecture Masterplanning Interiors Graphics Visualisation T: +44 (0) 1522 303860 E: studio@uksmartdesign.com W: www.uksmartdesign.com A: SPARKHOUSE STUDIOS, POPE WALK, LINCOLN, LN6 7DD				