


# External Brickwork Layout for

Meridian  
Chase Farm  
Chase Farm estate

Woodham mortimer  
Essex  
CM9 6TN

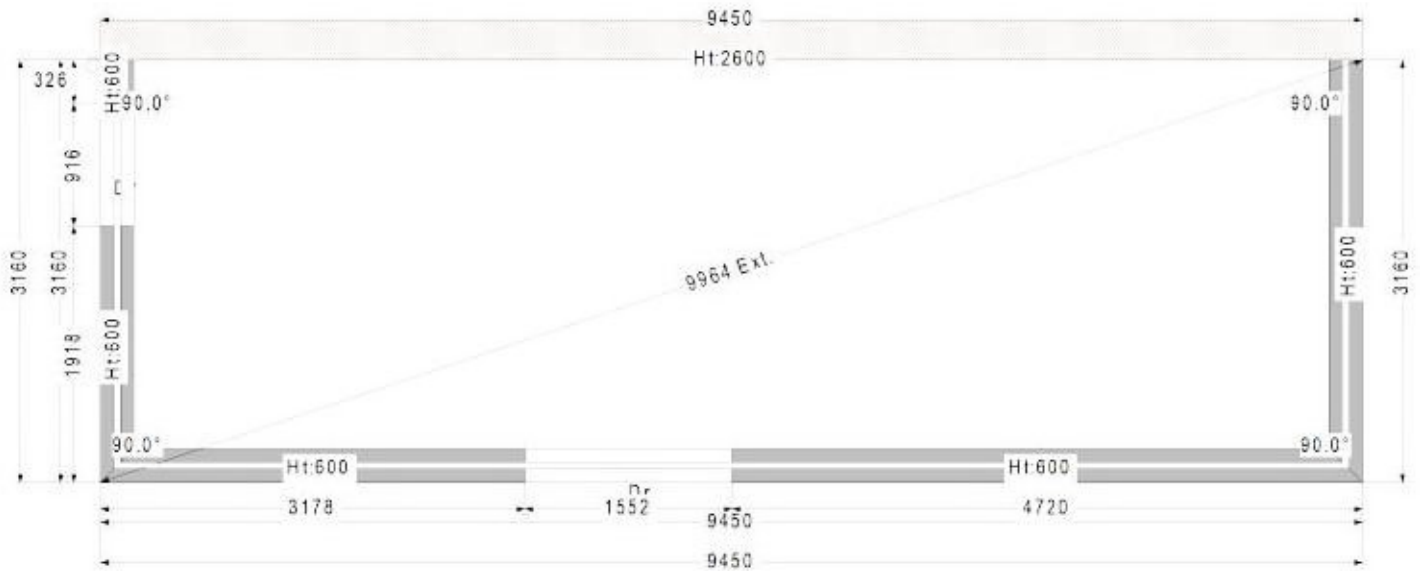

External Span : 9450 mm  
External Pojection : 3160 mm  
Dwarf Wall Heights : 600  
DPC Height : 200

Total Brickwork Area : 15.60m<sup>2</sup>  
Total External Brickwork Area : 7.98m<sup>2</sup>  
External DPC Area : 3.154  
External Floor Area : 29.86m<sup>2</sup>