

FOUNDATIONS:
450 WIDE CONCRETE TRENCH FILL TO MIN DEPTH 1000mm BELOW GROUND, BUT ACTUAL FORM AND DEPTH TO BE AGREED ON SITE WITH BUILDING CONTROL. DEPENDANT ON GROUND CONDITIONS AND ADJACENT VEGETATION. ANY DRAINS WITHIN TRENCH TO BE SLEEVED IN GUILT PRIOR TO CONCRETING.

EXTERNAL WALLS:


ROOF:


ELECTRICAL INSTALLATION:

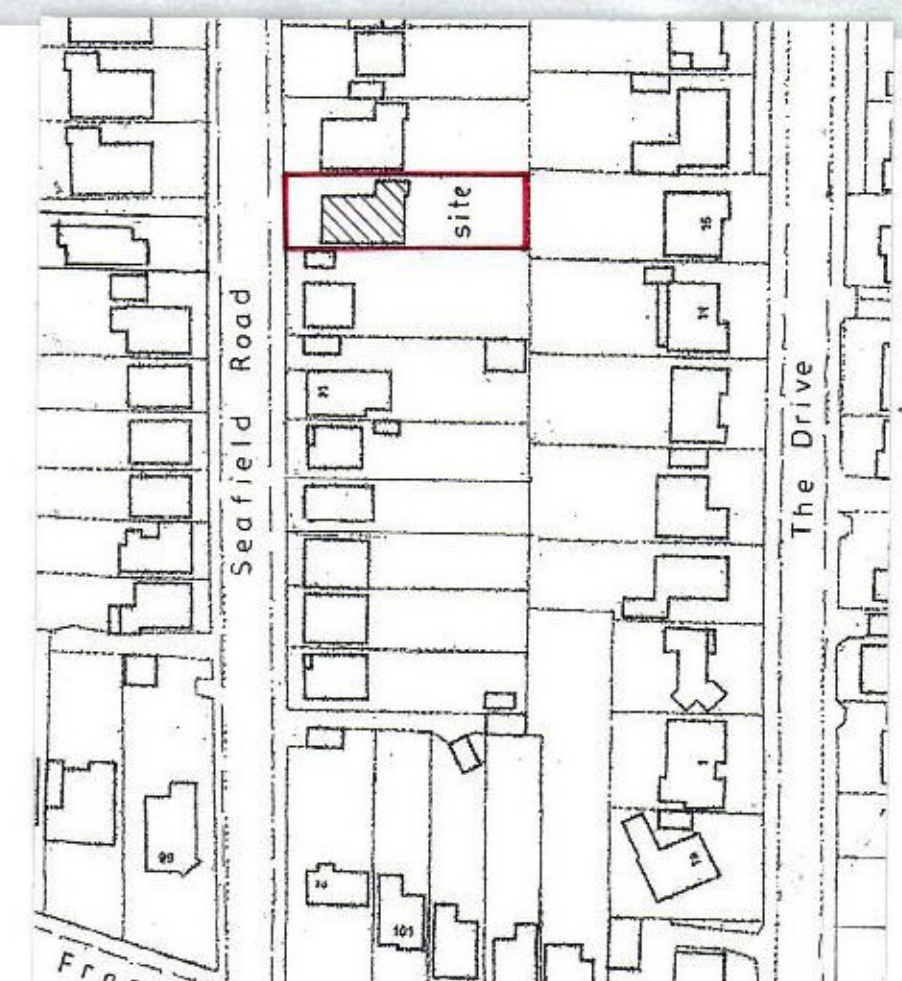

DESCRIPTION	PROPOSED EXTENSION
PROPERTY	18 SEAFIELD ROAD DOVERCOURT
FOR	MR & MRS. MOYE
SCALE	1:50 1:100
DATE	JUNE 2021
DRAWING NO.	18 / SRD / 1
CHRIS MORRIS DESIGN LTD BENTLEY HOUSE, FORGE LANE, GREAT BENTLEY, COLCHESTER, ESSEX, CO1 0ED	

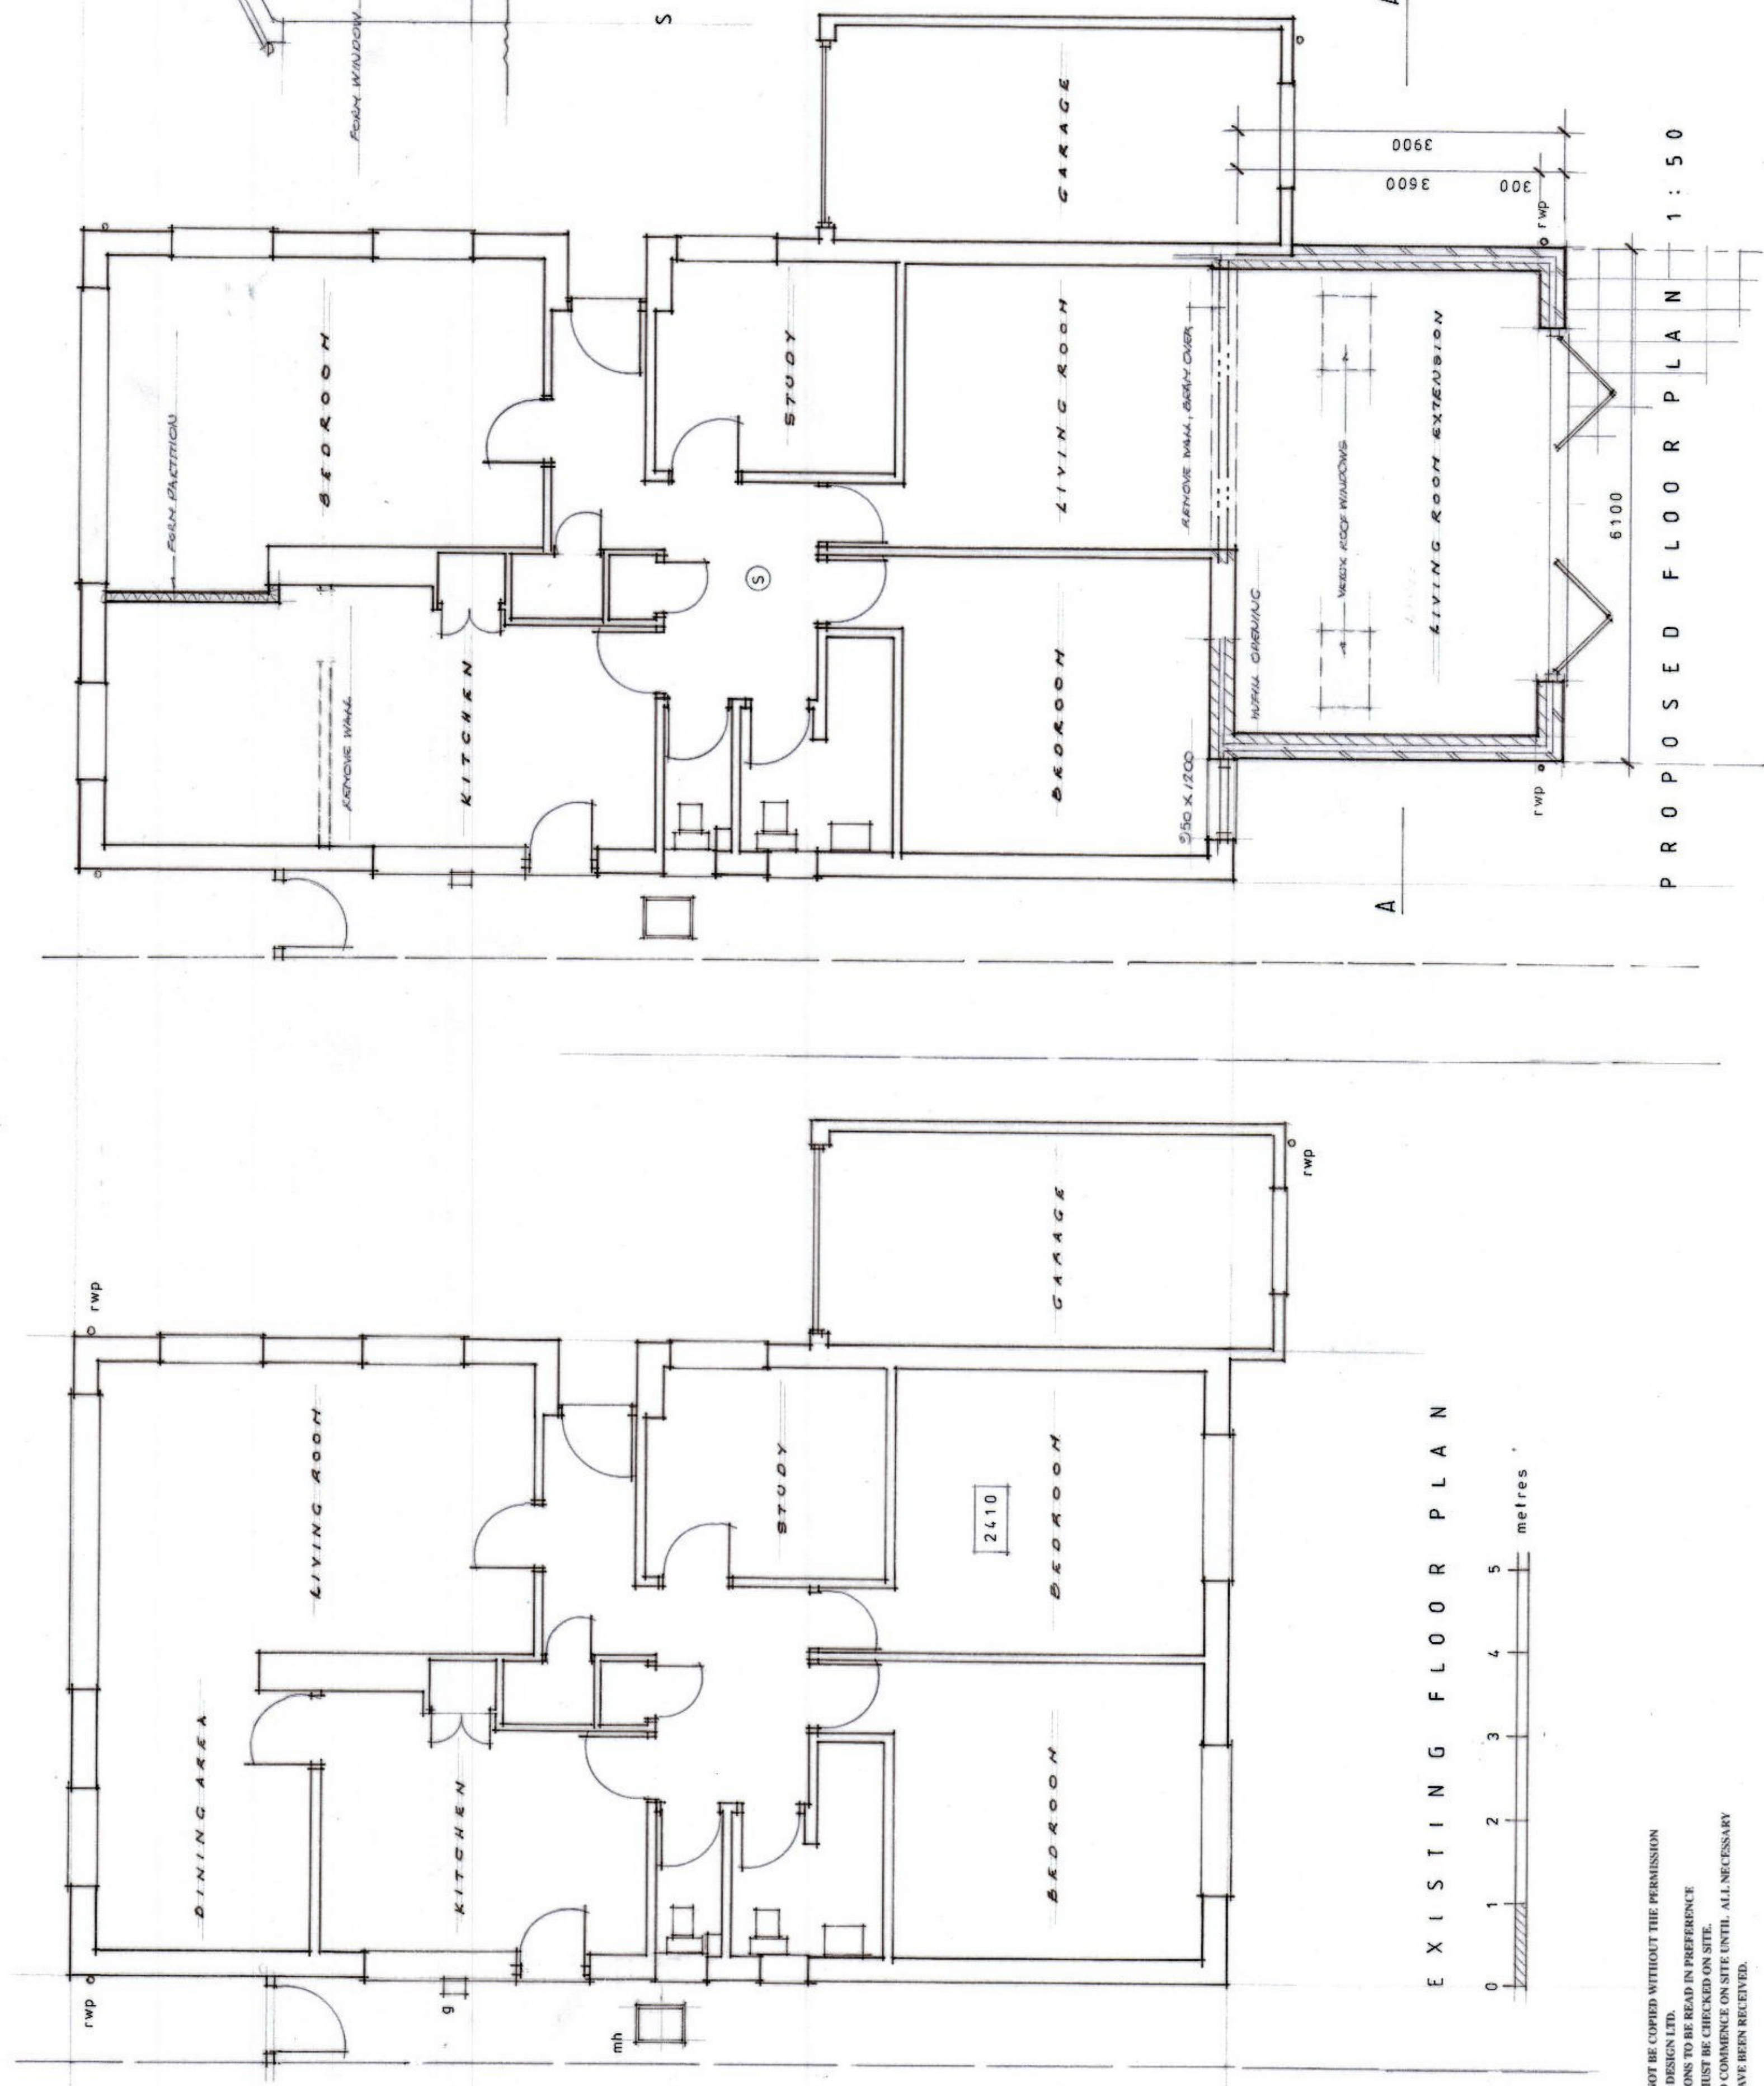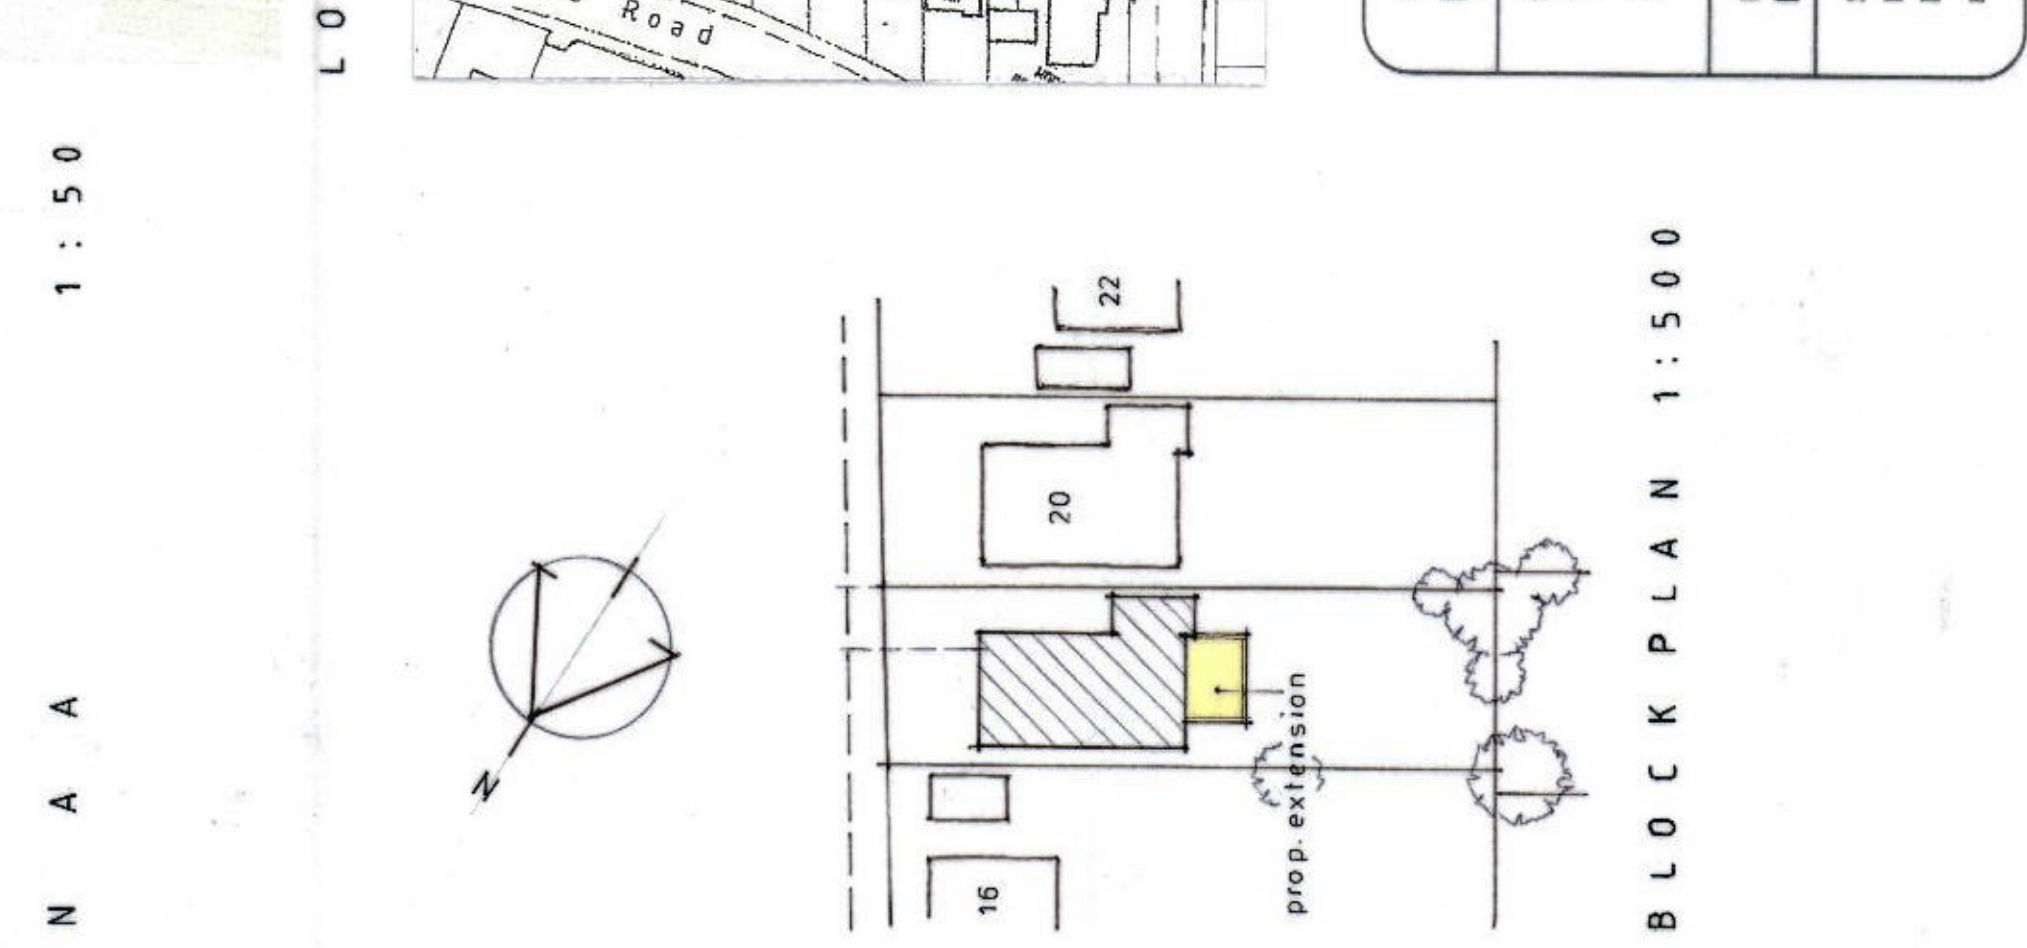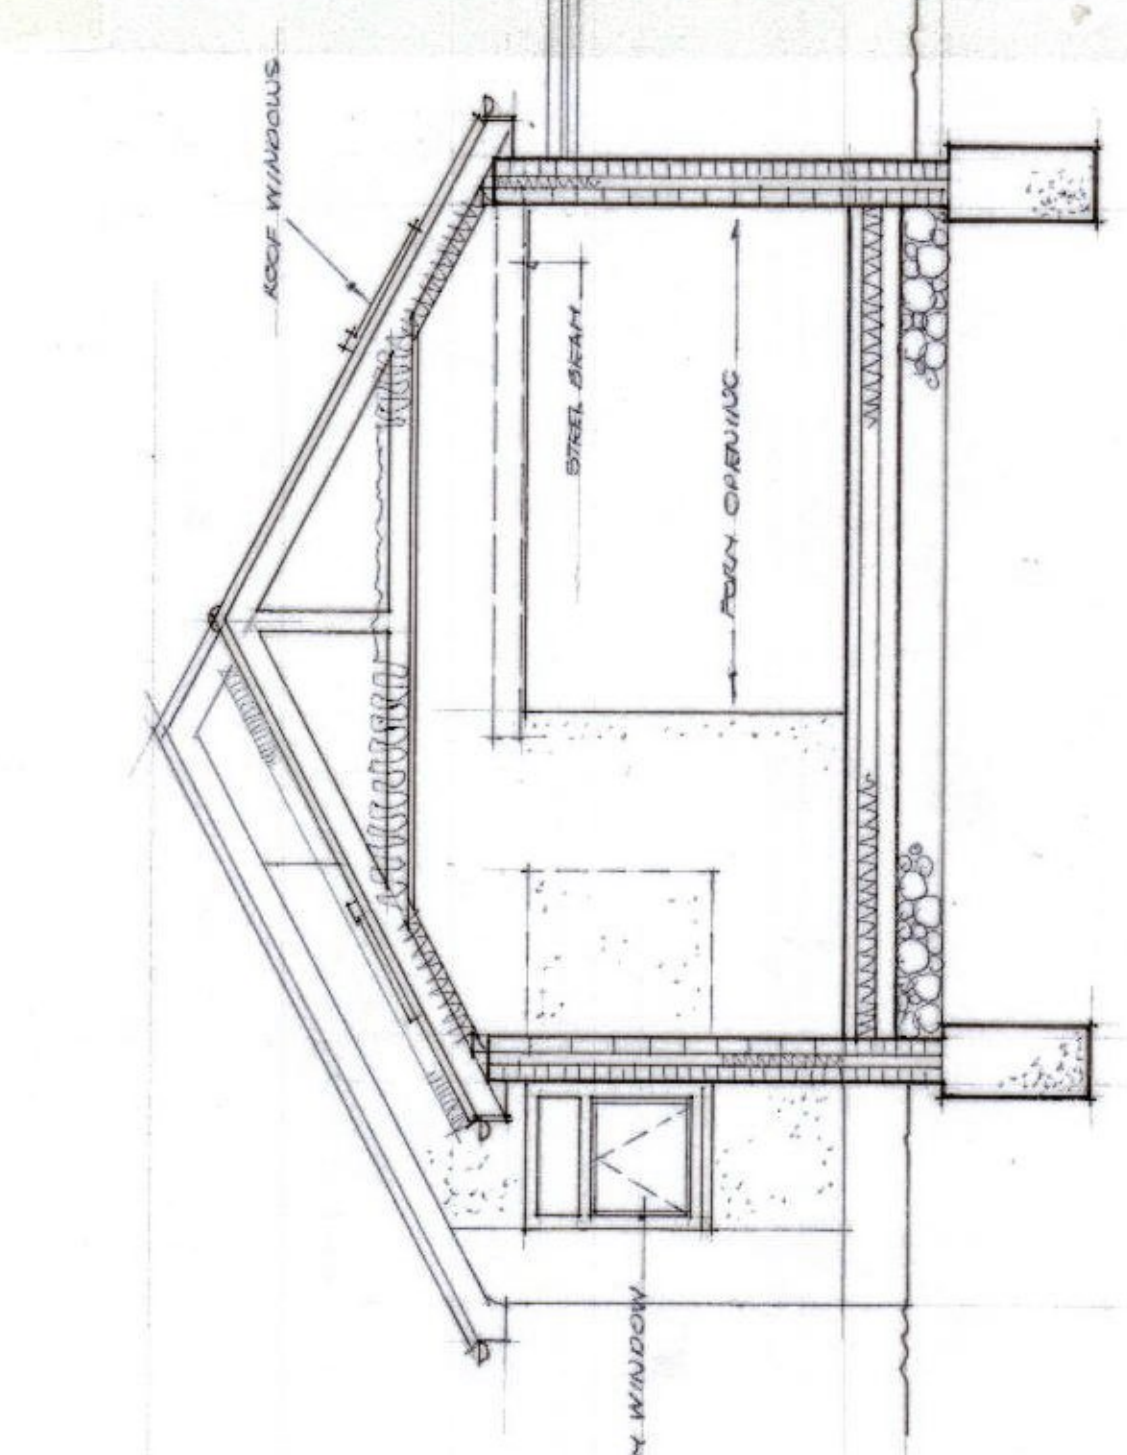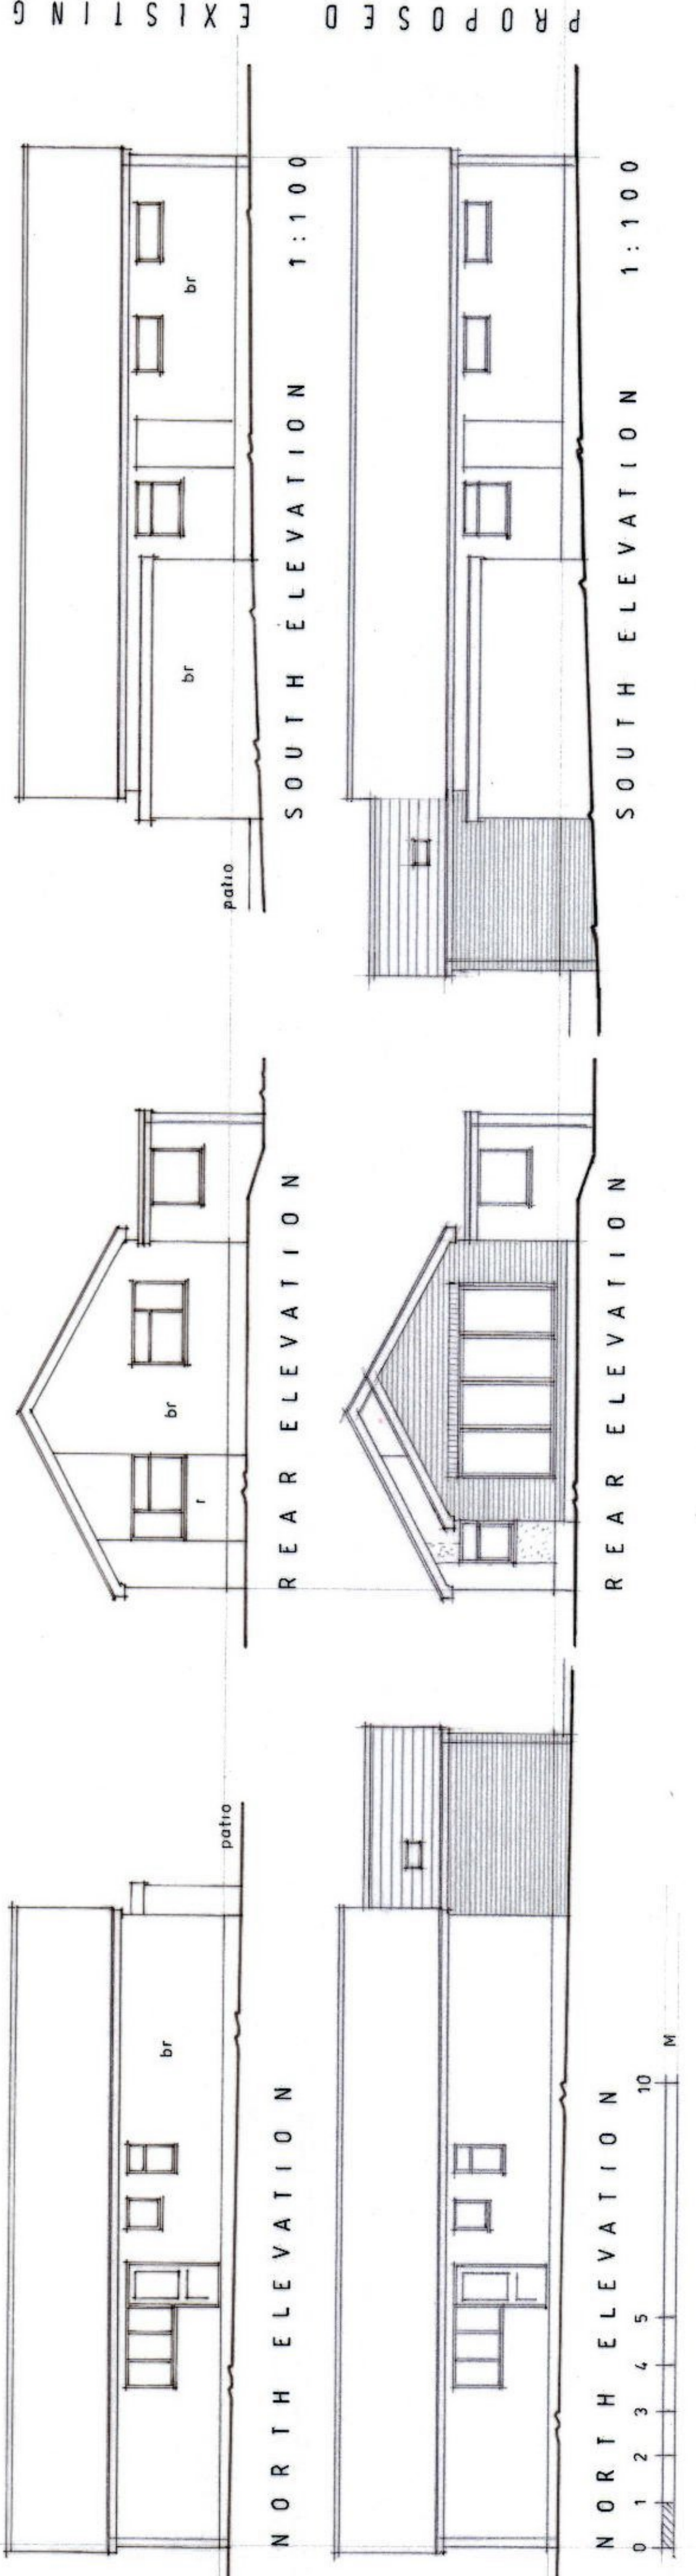

THIS PLAN MUST NOT BE COPIED WITHOUT THE PERMISSION OF CHRIS MORRIS DESIGN LTD. FIGURED DIMENSIONS TO BE READ IN PREFERENCE TO SCALED, AND MUST BE CHECKED ON SITE. NO WORK SHOULD COMMENCE ON SITE UNTIL ALL NECESSARY L.A. APPROVALS HAVE BEEN RECEIVED.