


City: Bexley, England
Day: 1-8-2019
Time: 10h-0'

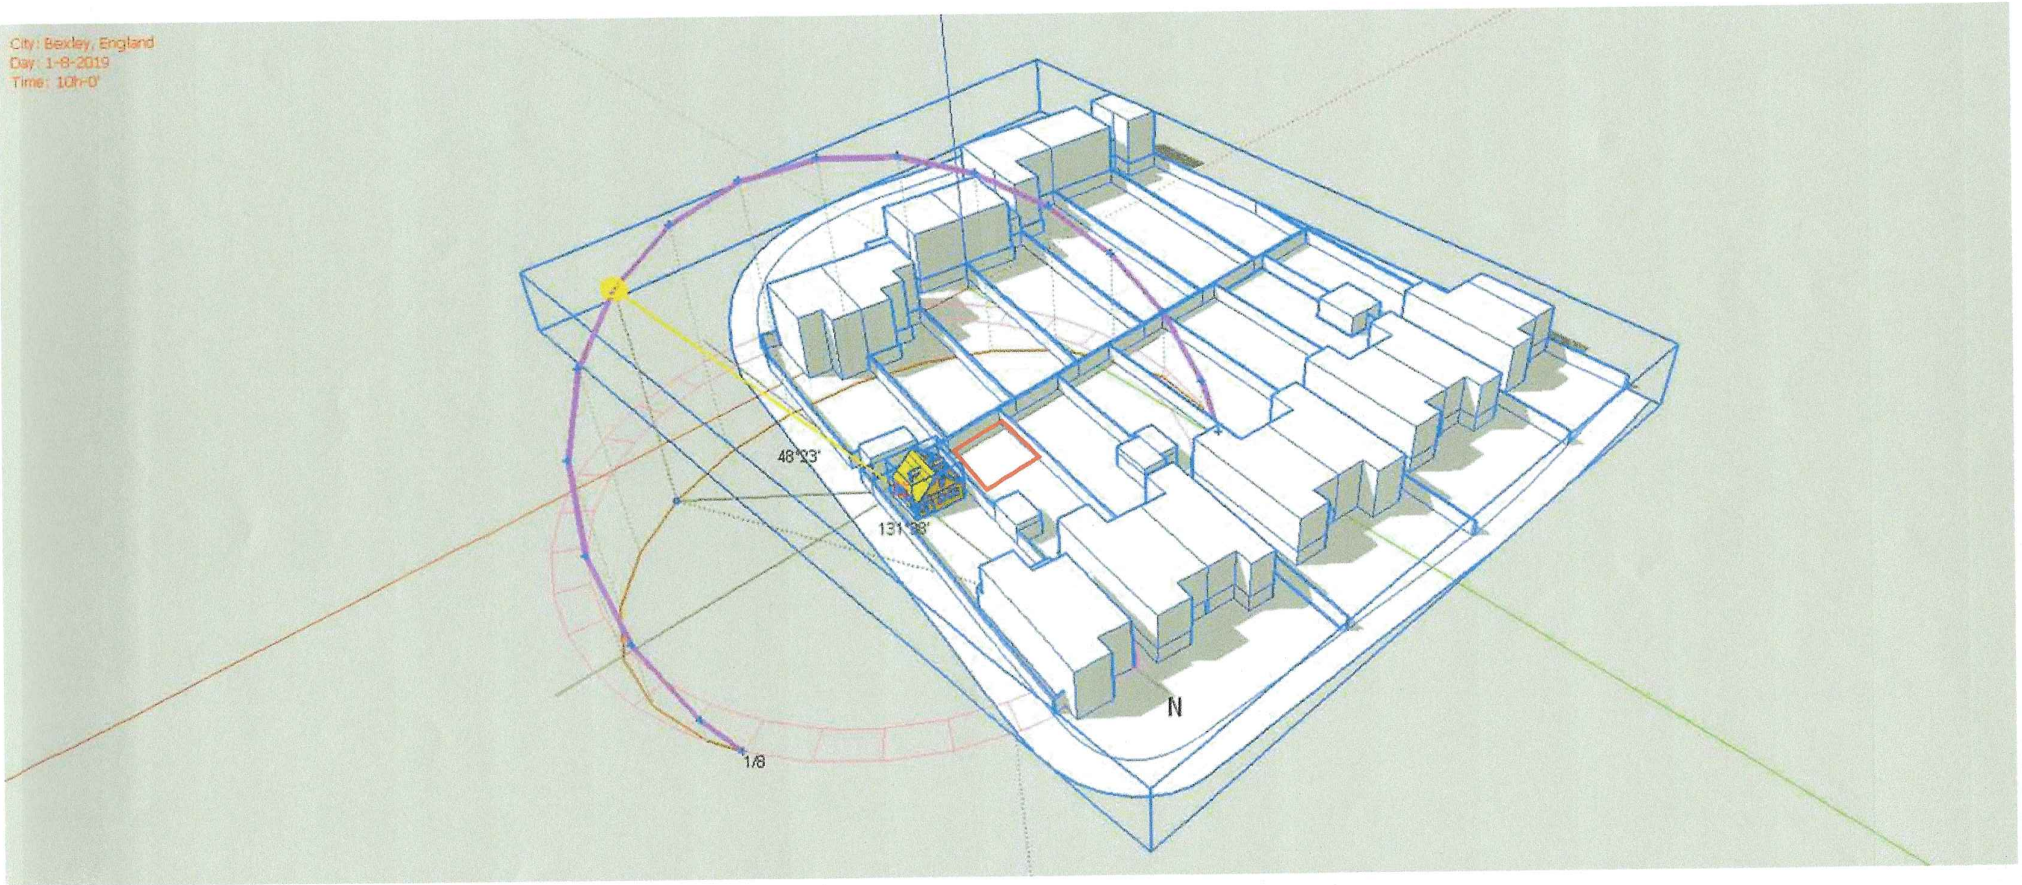

Address: 172 The Drive

Location: Bexley, Kent

Time: 10:00 hrs

Sun Azimuth = 131°38'

Sun Altitude = 48°23'

Overshadowing Area

