



# INFORMATION

All dimensions to be checked on site  
This drawing is copyright


Do Not Scale

Rev.	Description	Drawn	Chk	Date
00	First Issue	AJS	MLS	28.01.18
01	Updated to reflect current proposals	AJS	MLS	25.04.18
02	Updated to reflect current proposals	AJS	MLS	07.10.18
03	Updated to reflect current proposals	AJS	MLS	16.05.21

**Notes**  
 Refer to 15-001-A-A-110-112 for arrangement plans  
 Refer to 15-001-A-L-210-211 for proposed elevations  
 Refer to 15-001-A-A-310-305 for building sections

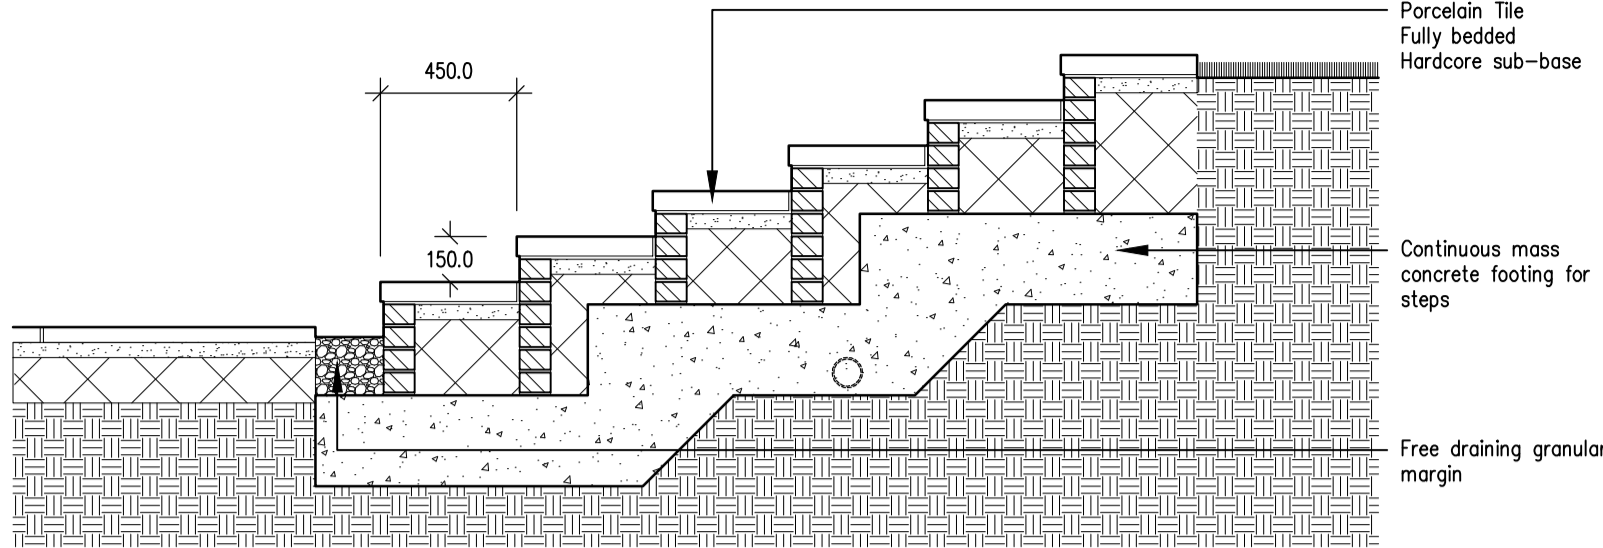
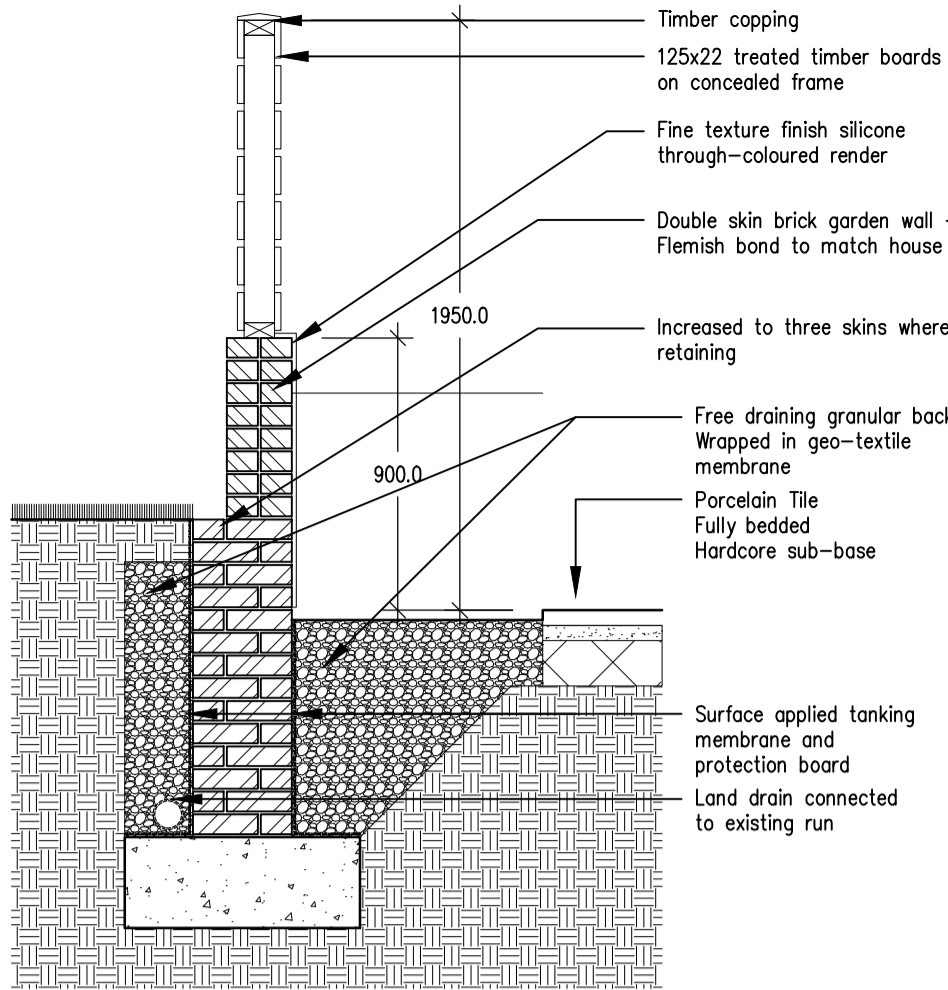


EXTERNAL WORKS DETAIL 2 (1:25)

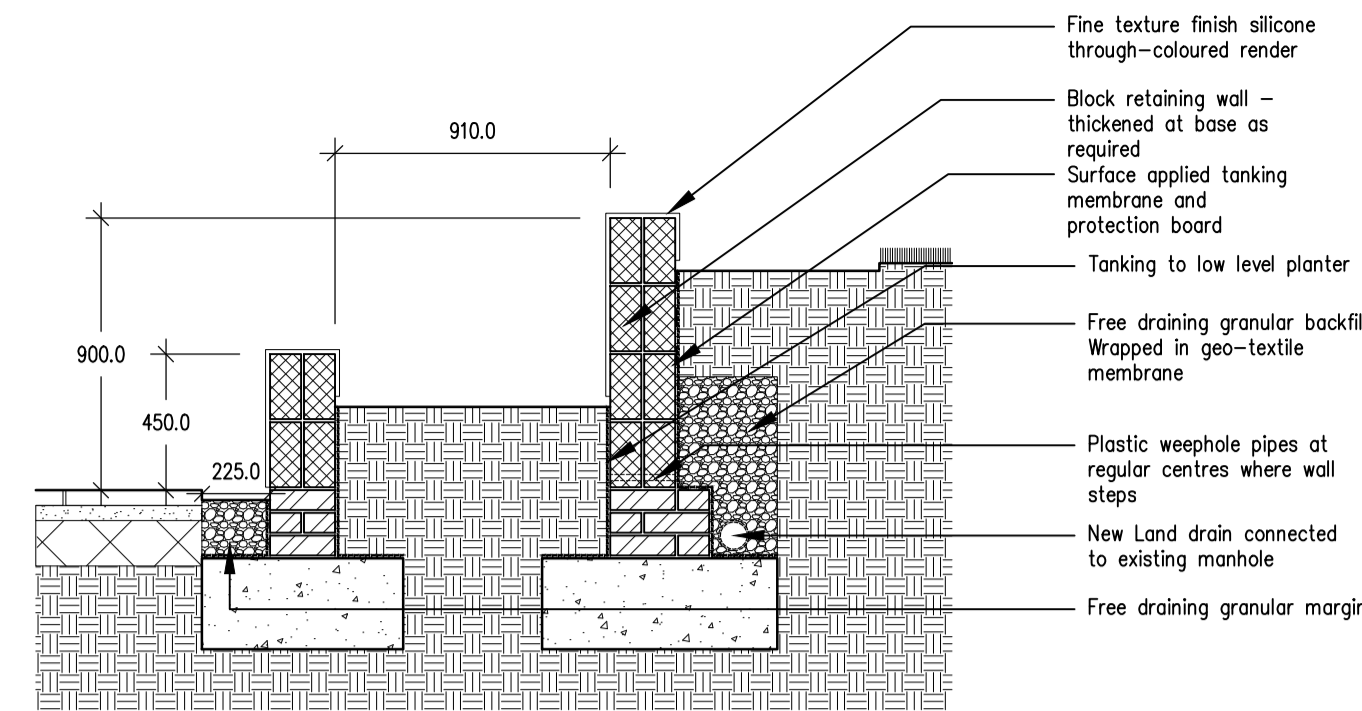


EXTERNAL WORKS DETAIL 3 (1:25)


EXTERNAL WORKS DETAIL 1 (1:25)

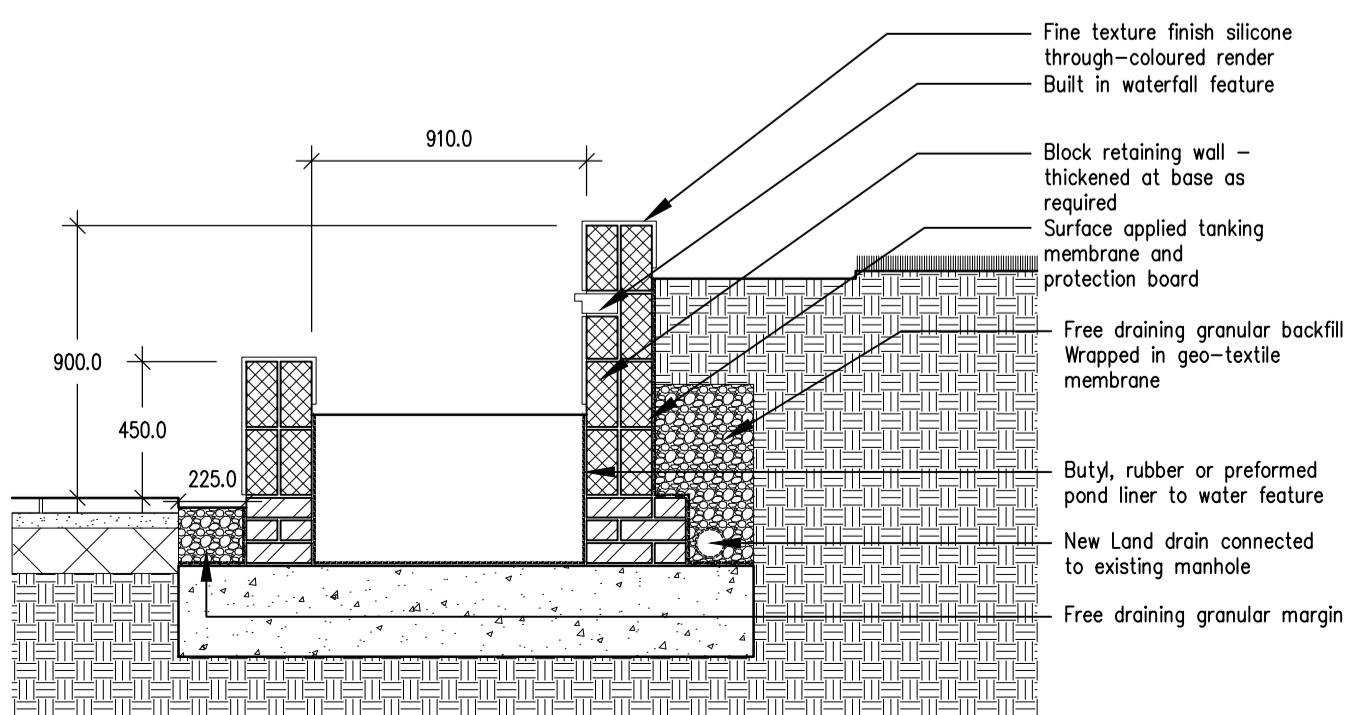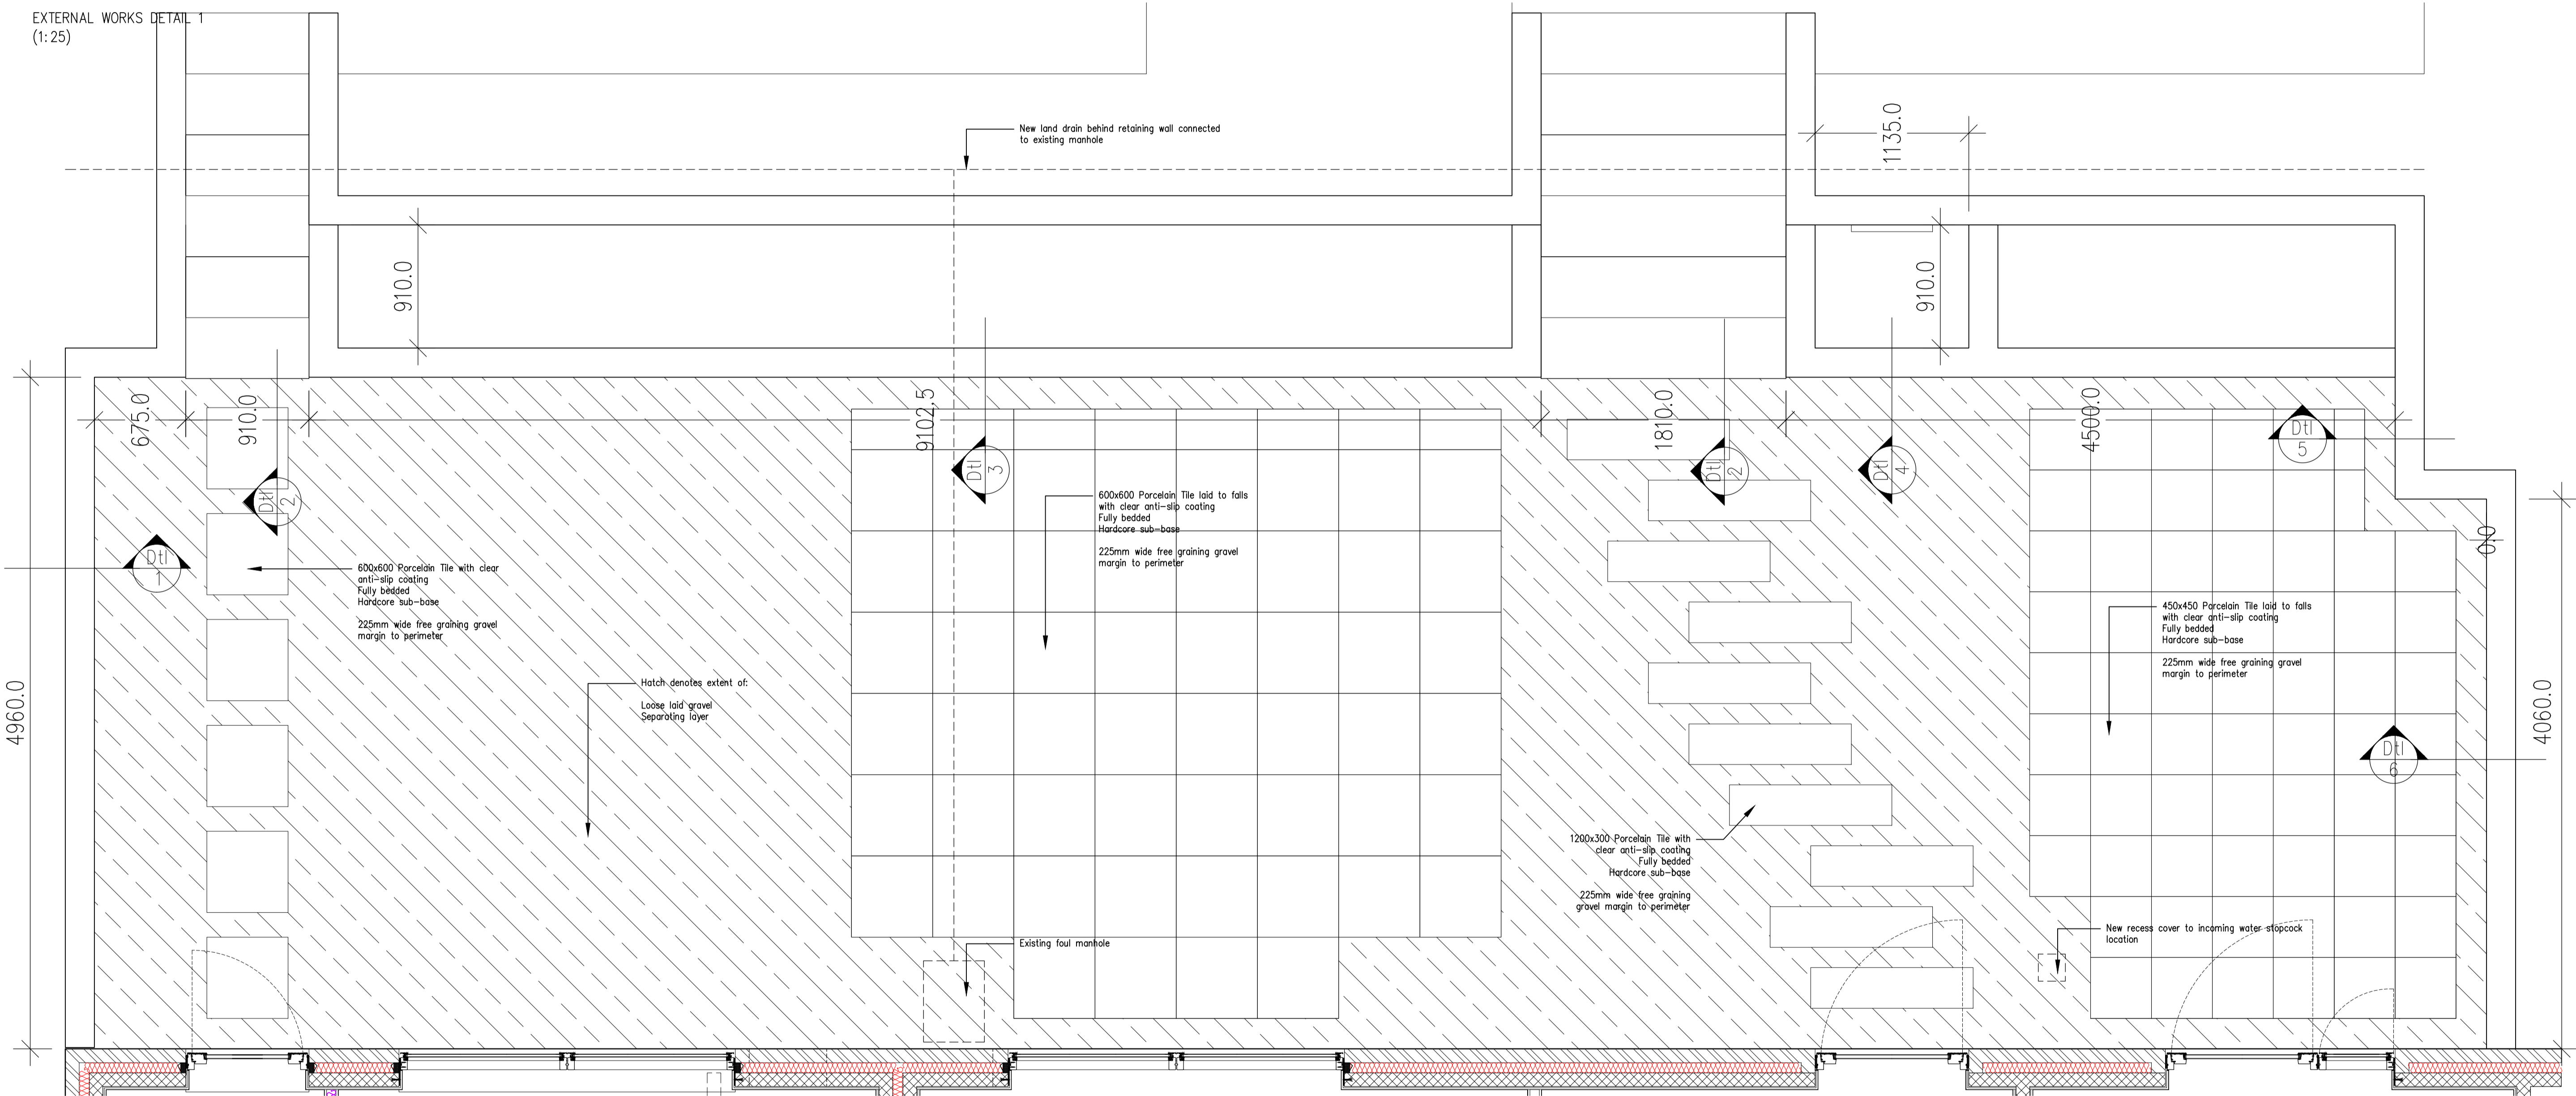

EXTERNAL WORKS DETAIL 4 (1:25)

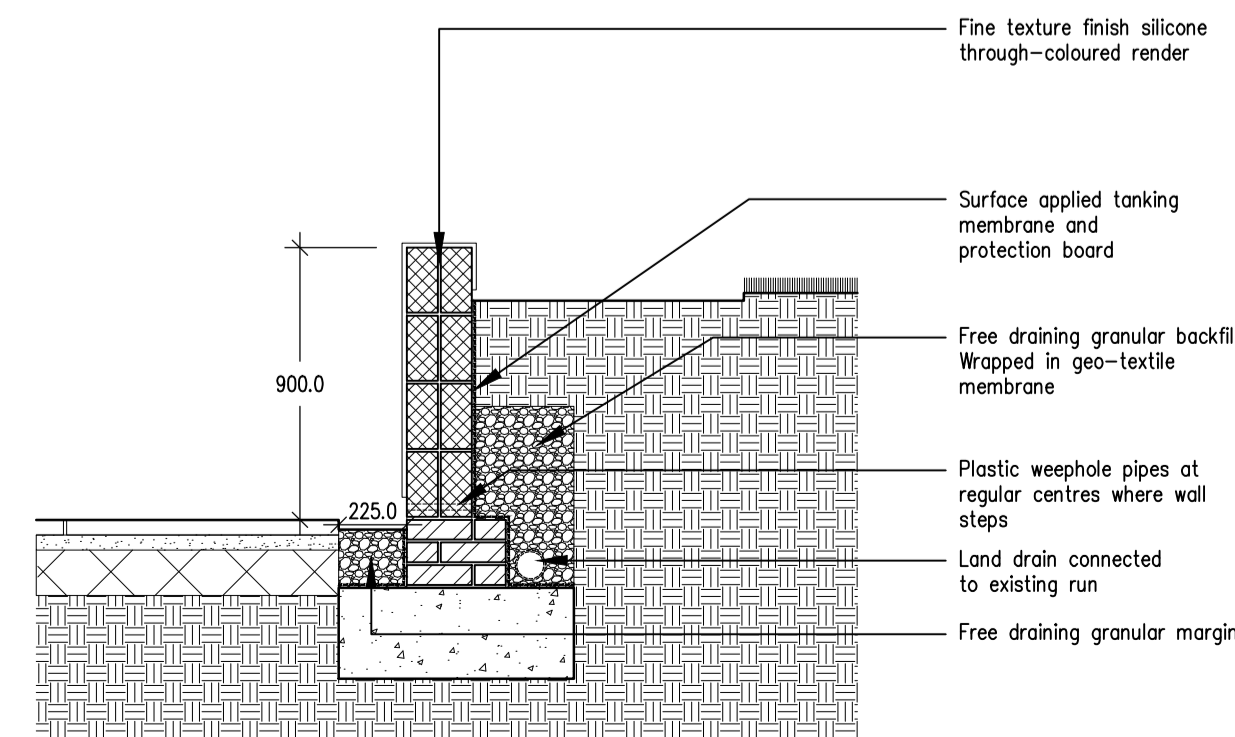

EXTERNAL WORKS DETAIL 5 (1:25)

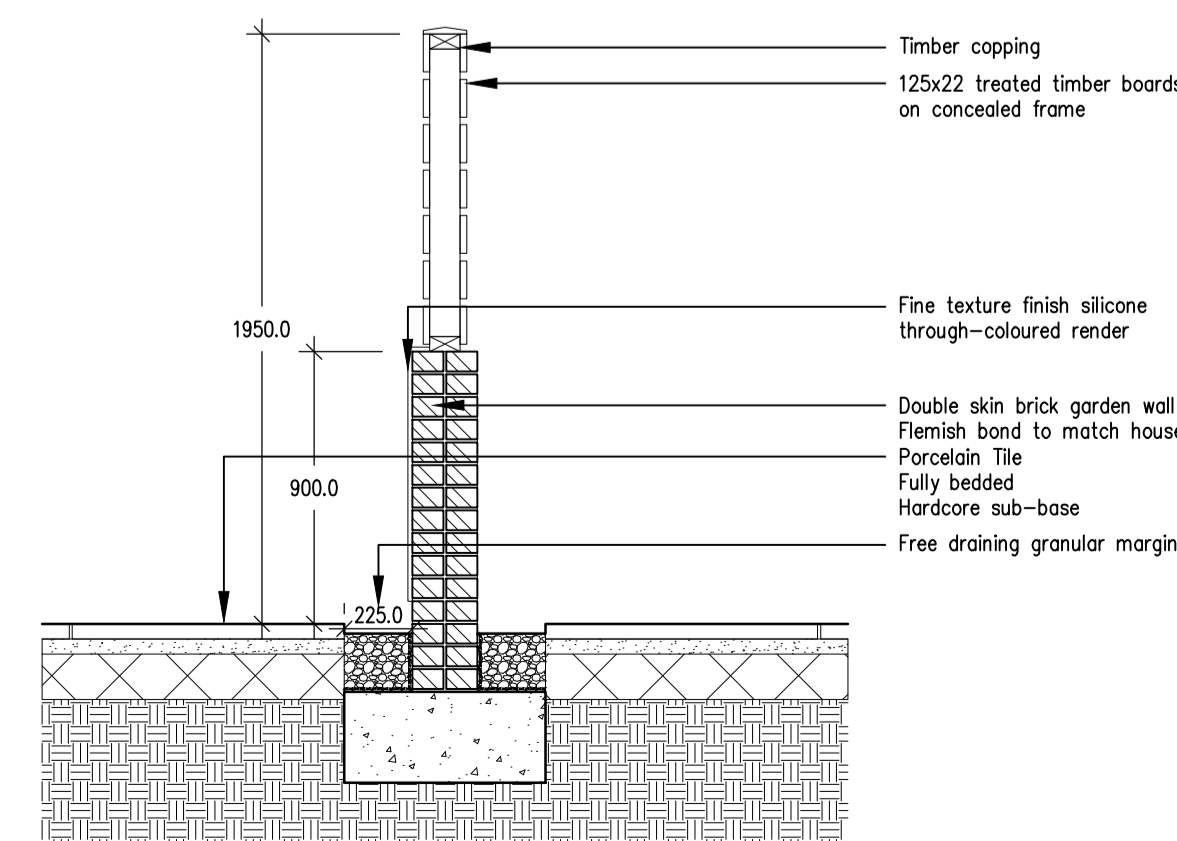

EXTERNAL WORKS DETAIL 6 (1:25)

3 Waterworks Cottages  
 Ismere  
 Worcestershire  
 client  
 Shields family  
 dwg title Assembly – External Works

15-001-A-A-140	scale 1:25 (A1)	drawn AJS
	date 07.10.18	revision 03

