


Bromley Road

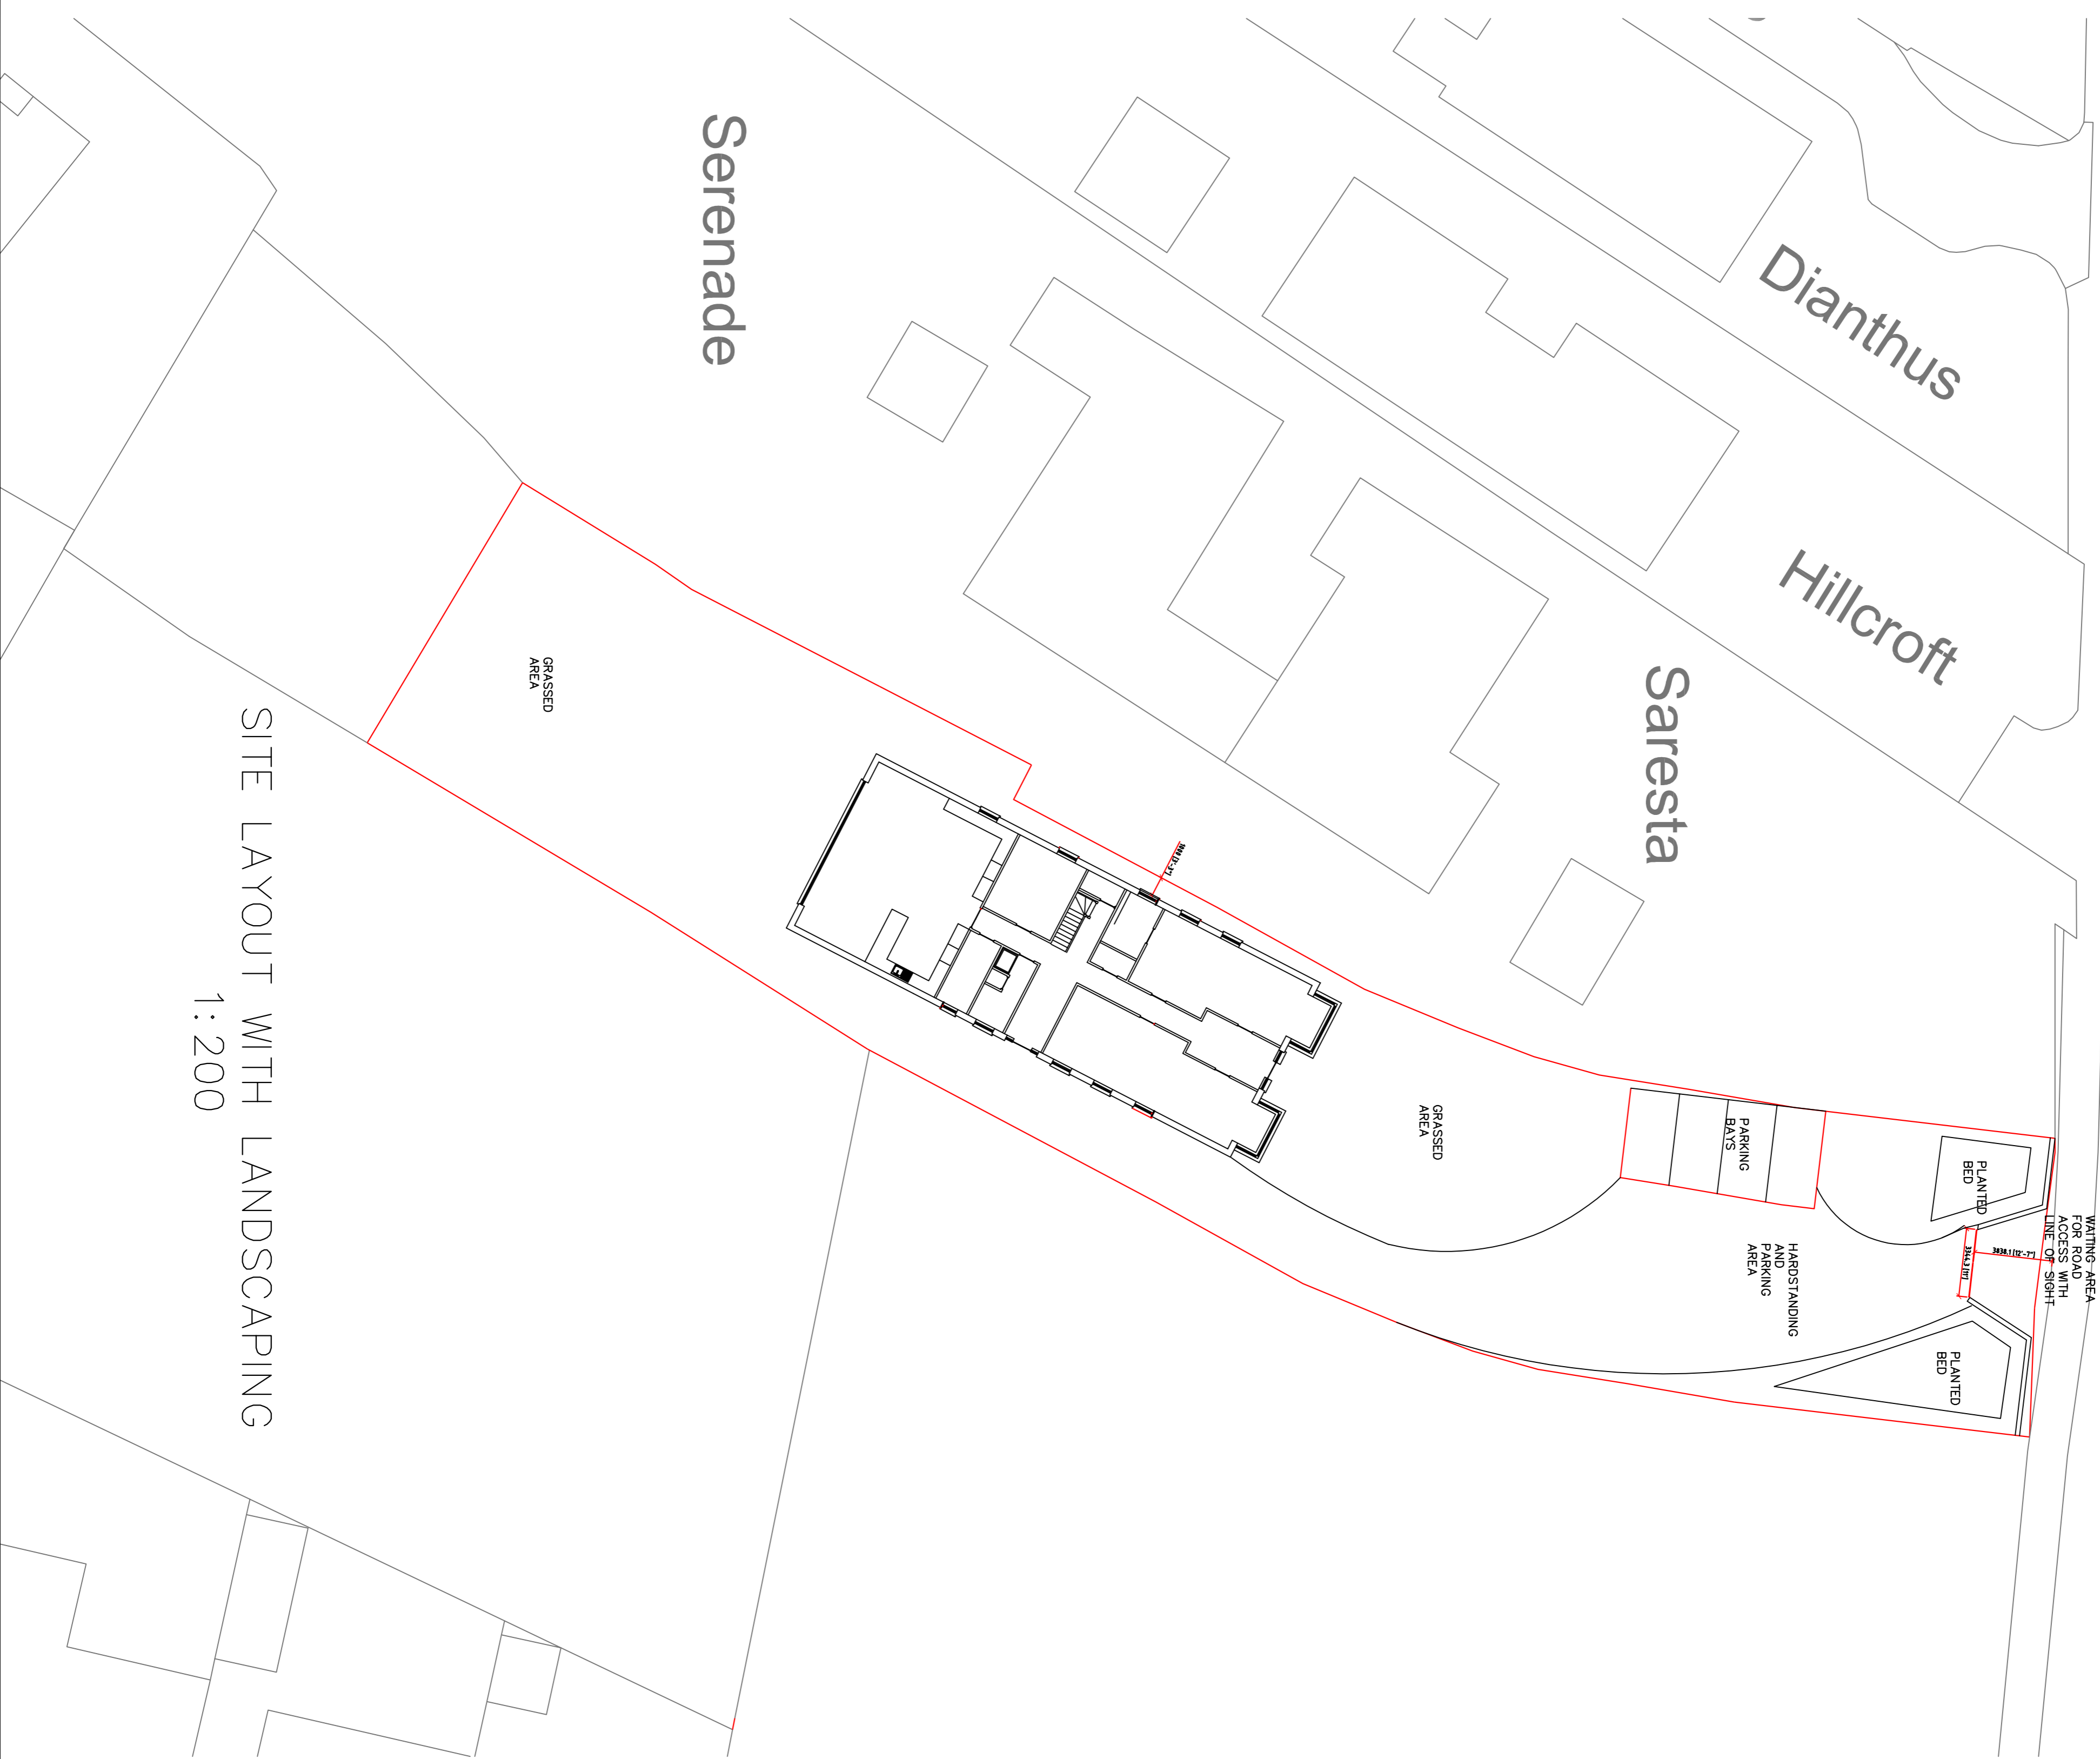

SITE LAYOUT WITH LANDSCAPING
1:200



SITE PLAN 1:500

<p>PROPOSED LAYOUTS AND ELEVATIONS INCLUDING EXISTING</p>	
<p>PLANNING DRAWINGS</p>	
<p>ADDRESS LAND ADJACENT SARESTA BROMLEY ROAD ELMSTEAD ESSEX CO7 7BX</p>	
<p>JOB NEW BUNGALOW</p>	
SCALE	DATE
1:100@01	25/03/21
DRAWN	DRG NOS
	BR 02