


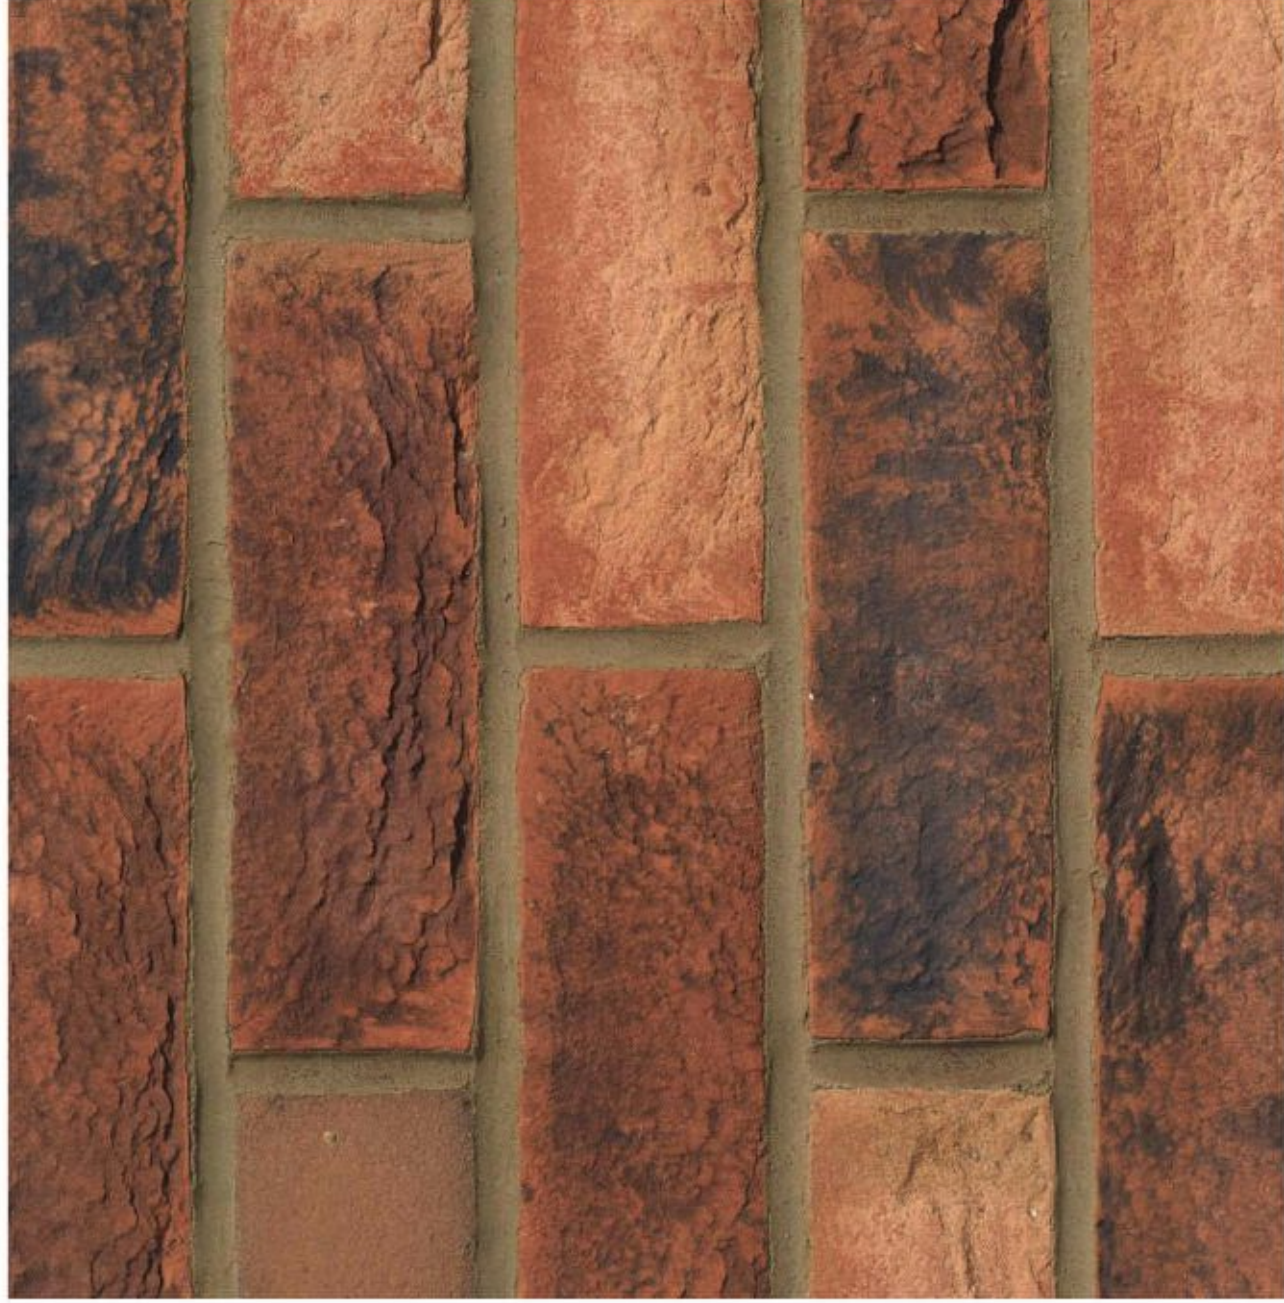

HAMPTON RURAL BLEND



HAMPTON RURAL BLEND



Manufactured to BS EN 771-1

Brick type
Category II, U Clay Masonry Unit

Standard work size
215 x 102.5 x 65mm

Dimensional tolerances
Tolerance category: T2
Range category: R1

Compressive strength
 $\geq 25\text{N/mm}^2$

Water absorption
 $\leq 13\%$

Durability
F2

Active soluble salts content
S2

Configuration
Frogged 5-18% Voids

Dry weight per brick
2.20kg

Pack Size
495

Factory
Measham

EAN
5057595002020

SKU
SMEHRB1600VO

Disclaimer: The reproduction of colours and textures is only as accurate as the printing process will allow. Photographic samples should be used when shortlisting products but we advise that an actual sample should be seen before ordering.

BES 6001

Responsible Sourcing

www.greenbooklive.com



ECOSTOCK

BRICK



forterra.co.uk