


Please Note:

- Do not scale directly from these drawings.
- All dimensions should be checked on site by the contractor prior to the commencement of any work.
- Any discrepancy should be reported to CWL immediately.
- Contractors should carry out their own assessment before commencing any work.
- All works are to be carried out in accordance with relevant Approved Documents & British/Scottish Standard where applicable.
- CWL does not take any responsibility for information provided by third parties.

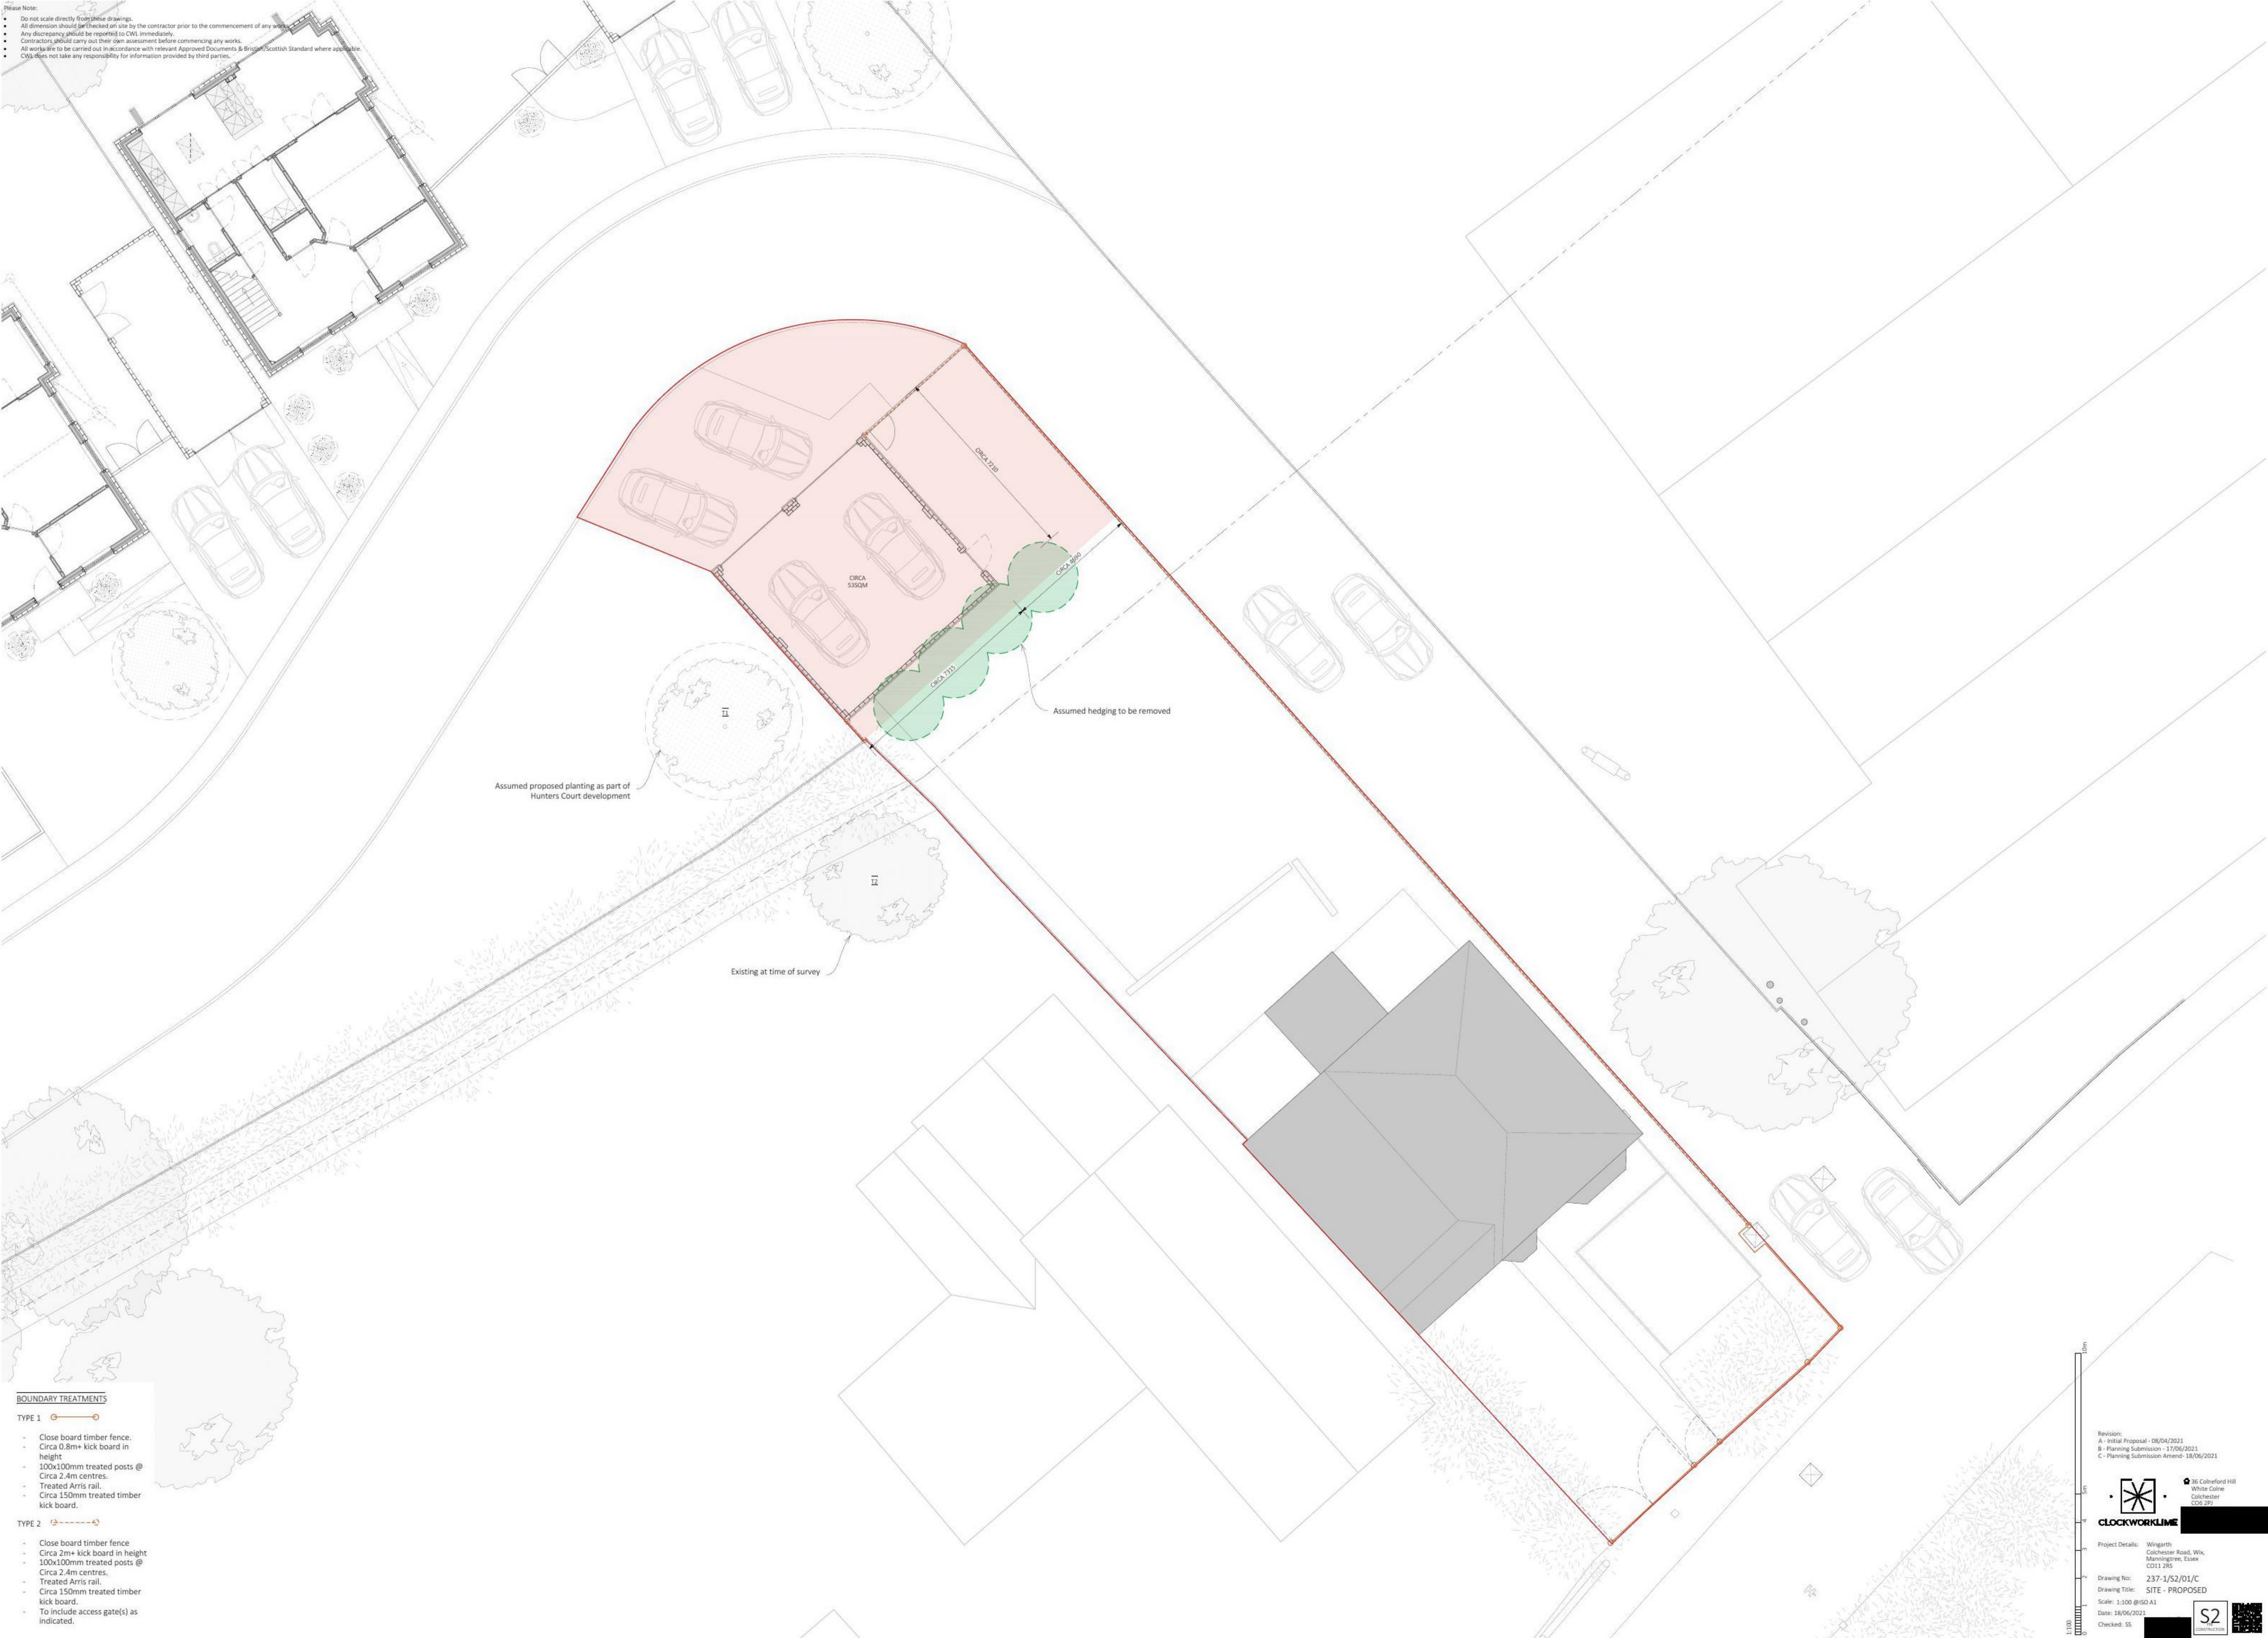

- BOUNDARY TREATMENTS**
- TYPE 1**
- Close board timber fence.
 - Circa 0.8m+ kick board in height
 - 100x100mm treated posts @ Circa 2.4m centres.
 - Treated Aris rail.
 - Circa 150mm treated timber kick board.
- TYPE 2**
- Close board timber fence
 - Circa 2m+ kick board in height
 - 100x100mm treated posts @ Circa 2.4m centres.
 - Treated Aris rail.
 - Circa 150mm treated timber kick board.
 - To include access gate(s) as indicated.

Revision:

- A - Initial Proposal - 08/04/2021
- B - Planning Submission - 17/06/2021
- C - Planning Submission Amend - 18/06/2021

CLOCKWORKLIME

Project Details: Wingarth, Colchester Road, Wick, Manningtree, Essex CO11 3JG

Drawing No: 237-1/S2/01/C
 Drawing Title: SITE - PROPOSED
 Scale: 1:100 @ ISO A1
 Date: 18/06/2021
 Checked: SS

35 Colford Hill, White Colne, Colchester, CO2 3PL

S2