

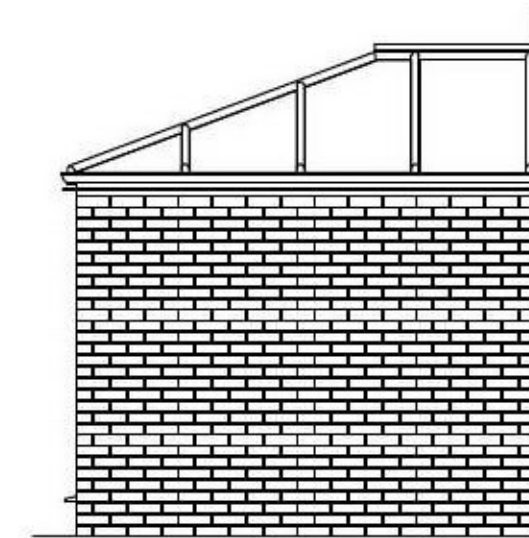


Existing elevations

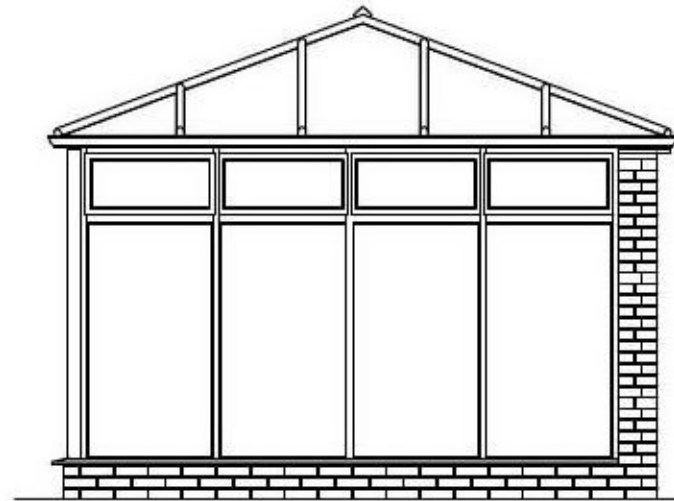

Proposed elevations

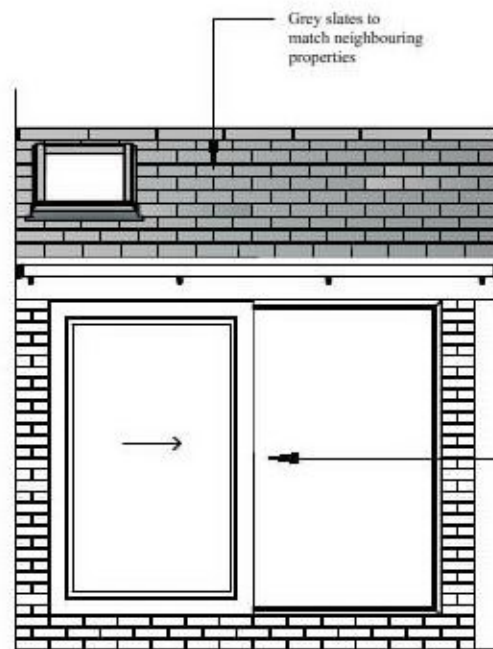



Smart Ultra Glide

Smart Alitherm 300

Floor level

8' 3" (32")

1046

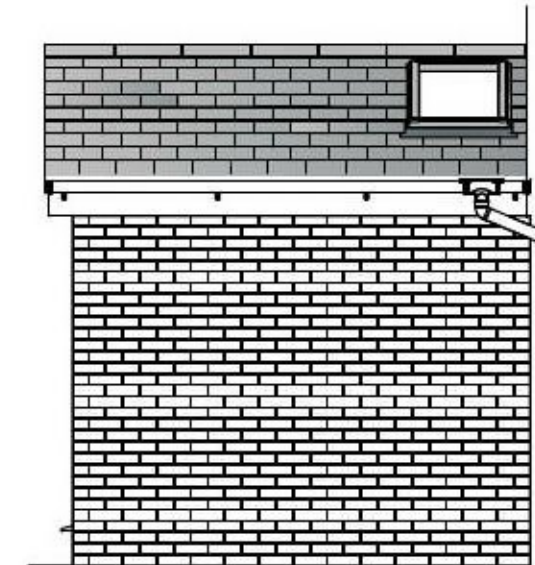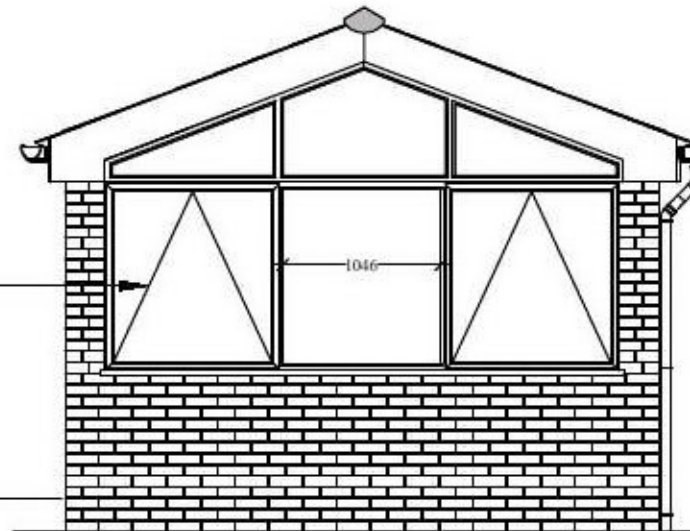

Client Mr & Mrs Saunders CO11 1HQ Issue Planning Date 28th June 2021
 Project Conservatory works Scale/s 1:50 @ A3
 Title Elevations DWG Nr 252 - 05

DO NOT SCALE FROM DRAWING

© Copyright CDC Design Build

Revision

