


Scale convertor			
A1 Scale - A3 Scale		A1 Scale - A3 Scale	
1:1	1:2	1:5	1:10
1:10	1:20	1:25	1:50
1:50	1:100	1:100	1:200
1:250	1:500		

Rev.	Date	Amendment
1	27/05/21	First Issue
2	02/07/21	Amendments to external area
3	05/07/21	Minor design amendments

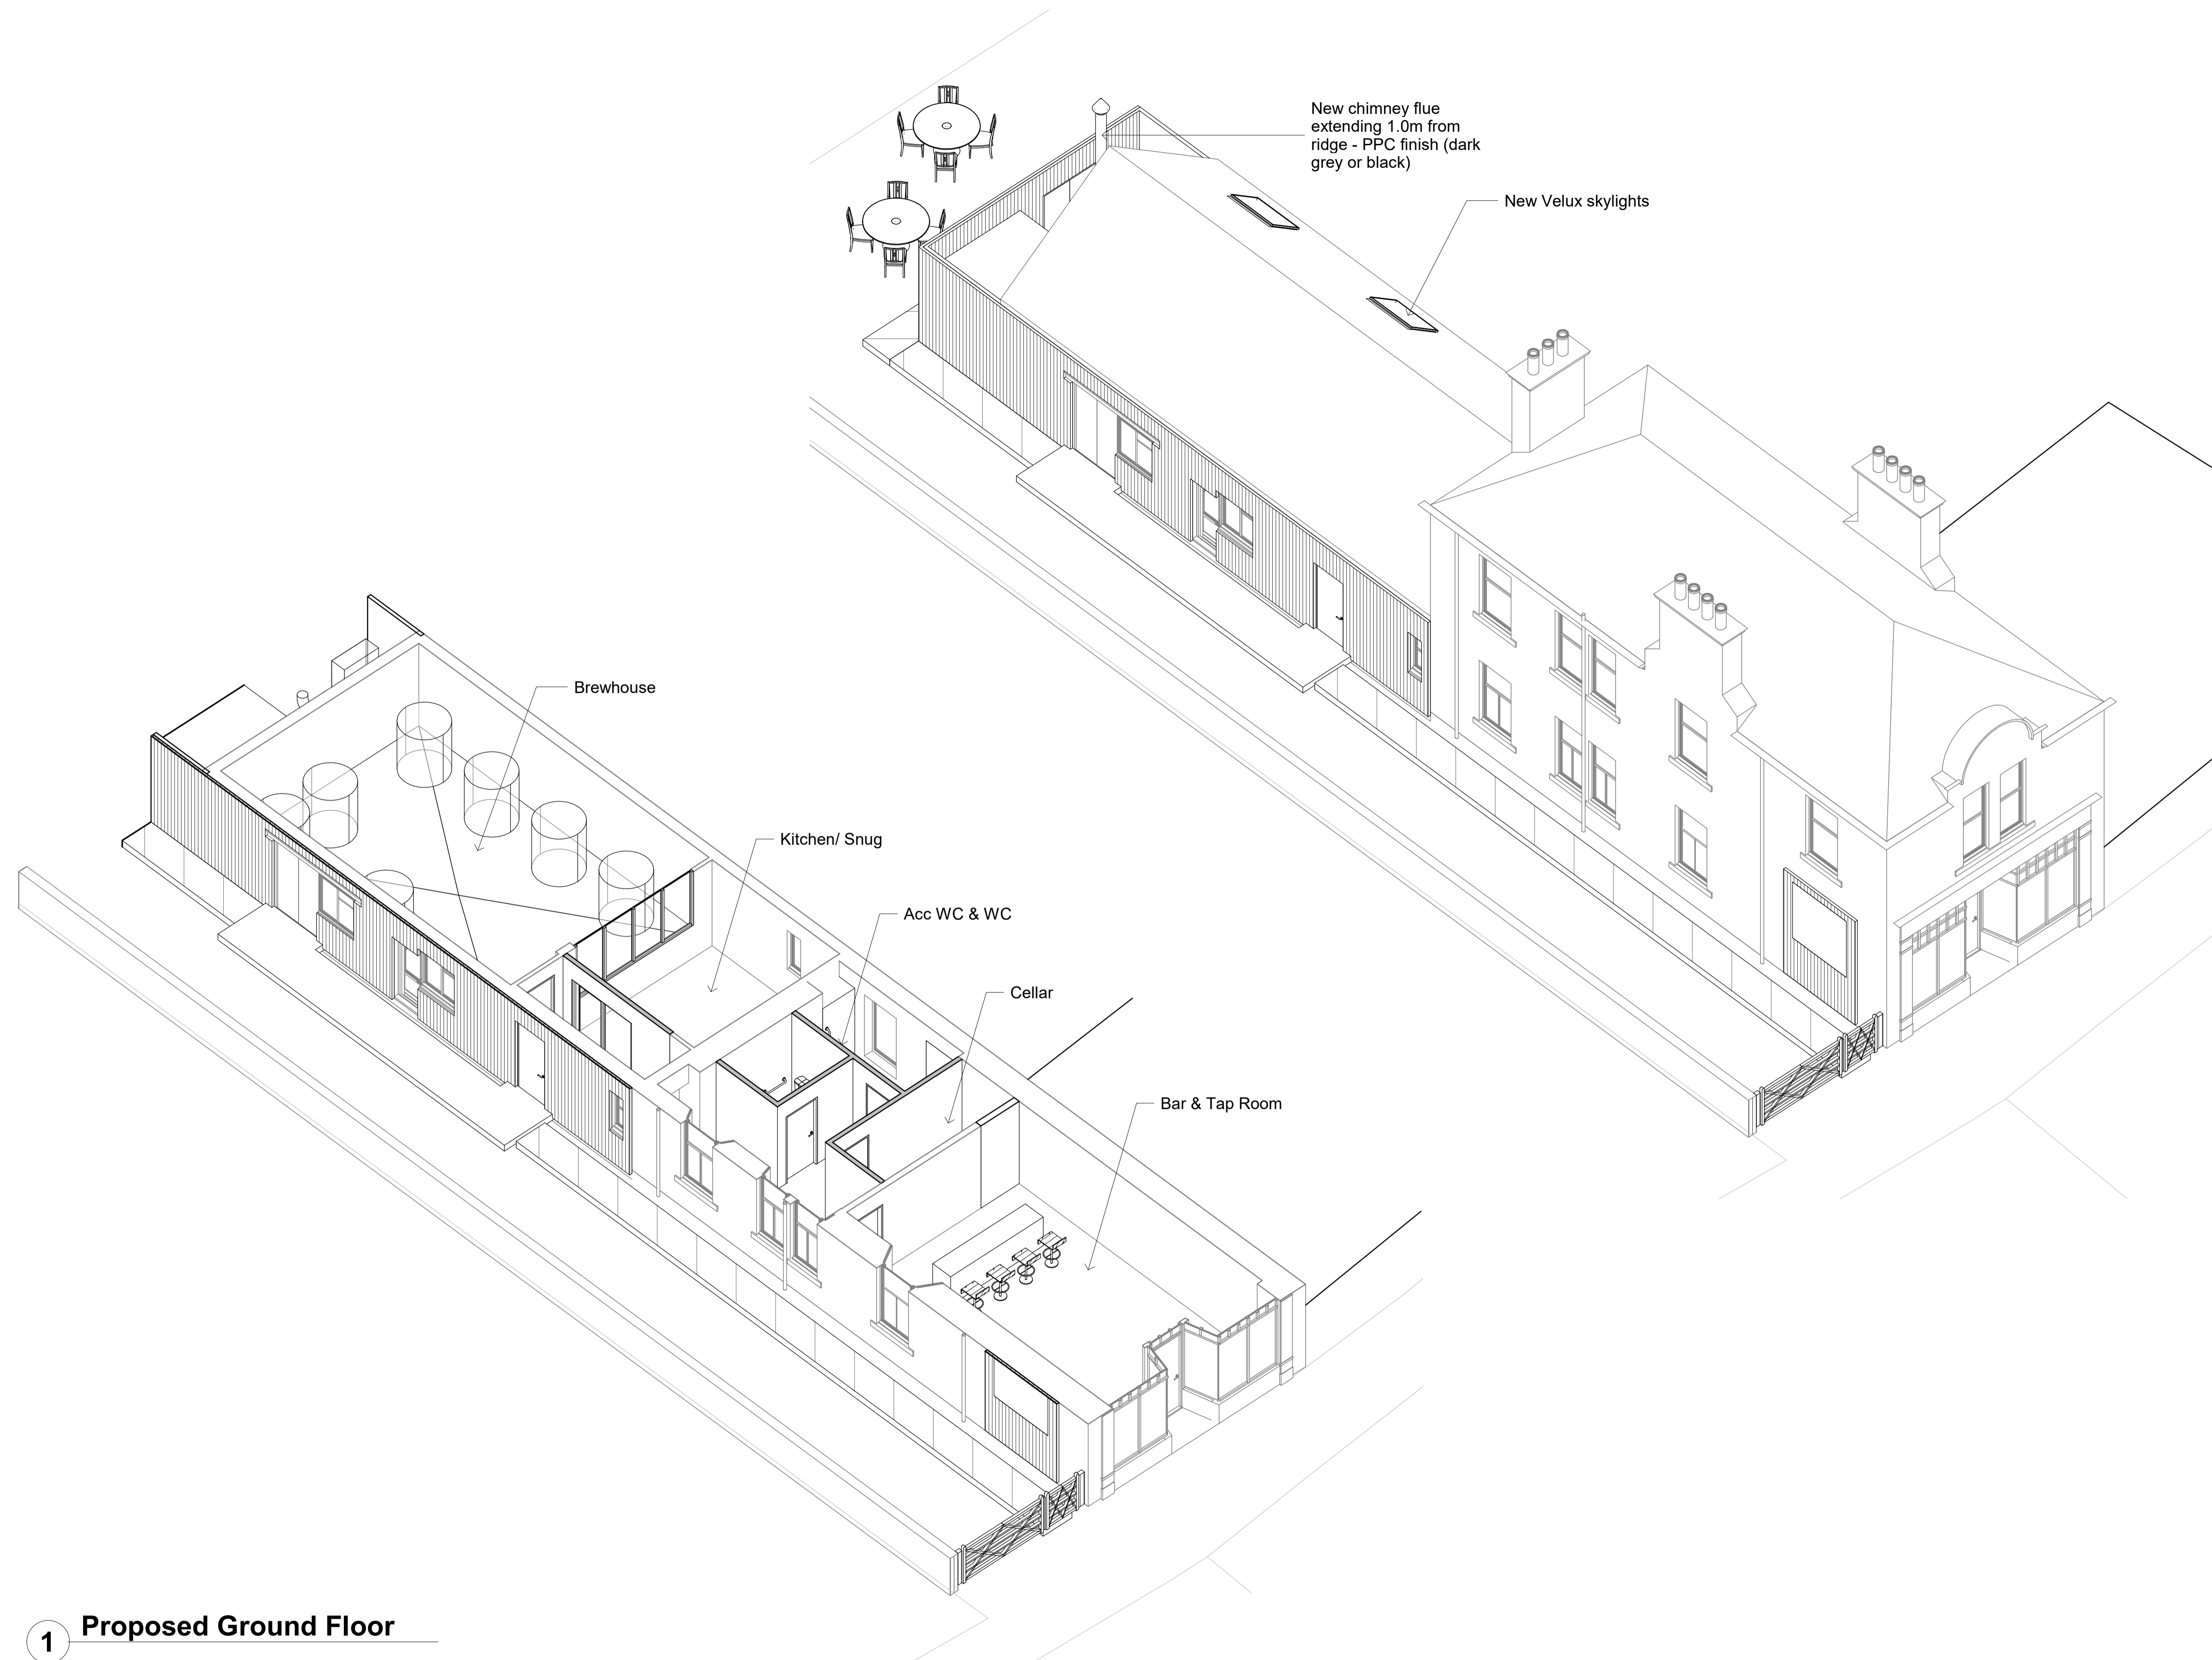

**1 Proposed Ground Floor**



Project Name  
**Dirty Events**  
 Craft Brewery  
 Innerleithen

Title  
**Axonometric**  
 Proposed

Status  
**Planning**

Project no. - Drawing no. - Rev  
**2677-OBE-XX-DR-A-(1-)-102-3-**

Drawn By  
 AM **Oberlanders Architects LLP**  
 1/4 Waverley Chambers Laphoe Vale  
 Galashiels TD1 1BW  
 T: 0131 225 9070  
 E: mail@oberlanders.co.uk  
 Scale(s) @ A1 **www.oberlanders.co.uk**