



Scale convertor			
A1 Scale - A3 Scale		A1 Scale - A3 Scale	
1:1	1:2	1:5	1:10
1:10	1:20	1:25	1:50
1:50	1:100	1:100	1:200
1:250	1:500		

Rev.	Date	Amendment
1	27/05/21	First Issue

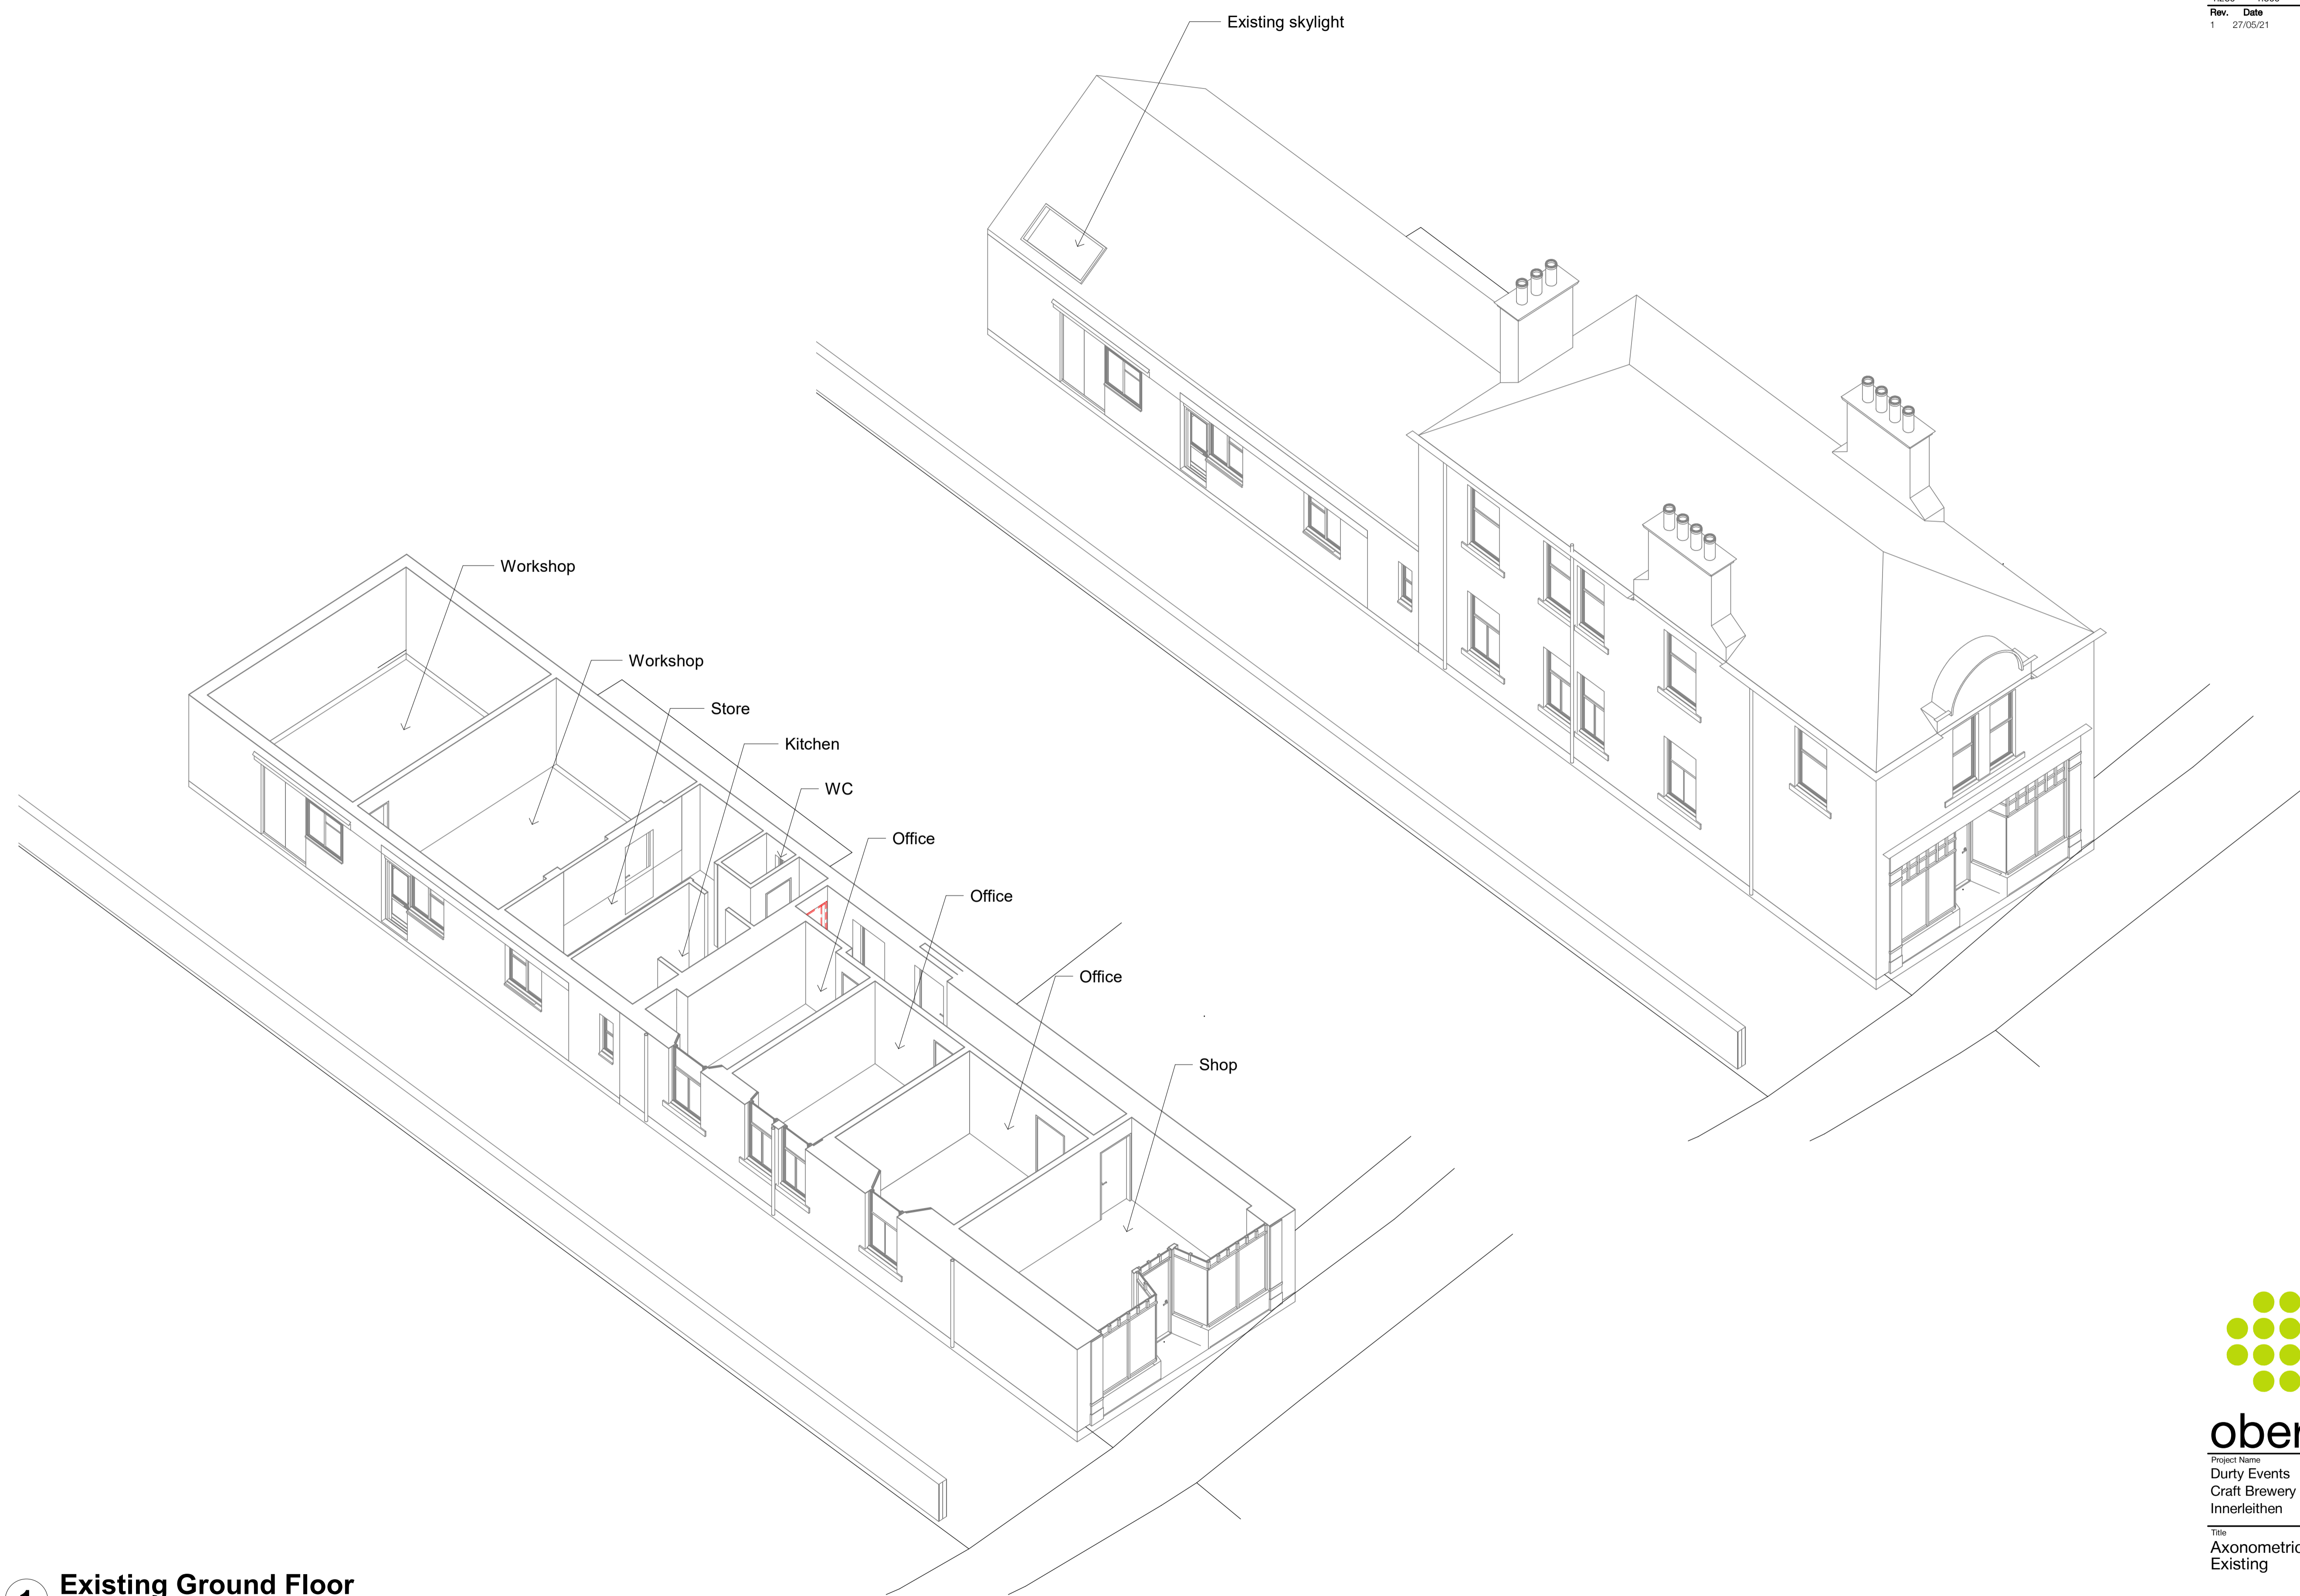

1 Existing Ground Floor

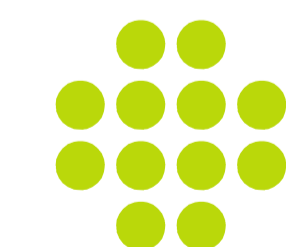

oberlanders

Project Name
 Dirty Events
 Craft Brewery
 Innerleithen

Title
 Axonometric
 Existing

Status
Planning

Project no. - Drawing no. - Rev
 2677-A-OBE-XX-DR-A-(0-)103-1-

Drawn By Author	Oberlanders Architects LLP
Drawn date 05/26/21	1/4 Waverley Chambers Laphoe Vale Galashiels TD1 1BW T: 0131 225 9070 E: mail@oberlanders.co.uk
Scale(s) @ A1	www.oberlanders.co.uk