

Scale:
1: 200

Sheet #
PL
2

Project:
PROPOSED CHANGE OF USE OF INDUSTRIAL NEST UNIT TO CLASS 11 FITNESS GYM AT BLOCK 7, UNIT 5, THIRD ROAD BLANTYRE INDUSTRIAL ESTATE HIGH BLANTYRE GLASGOW G72 OXA FOR ABSOVLUTE FITNESS (HAMILTON) LTD

Revisions	Date
A gully drains shown, pavement and gradient notes added	20/11/20

COPYRIGHT:-
This design is the property of TAL Consultants and has been produced for our Client in good faith. It has not to be copied or distributed without prior written permission

NOTE:-
Do not scale from this drawing Drawing dimensions to be checked on site prior to commencement of any works

Drawn By:
TOM MCDONALD


Signed:
[Redacted Signature]
Date:
9 JUNE 2021



TAL
consultants

Block 9, South Avenue
Blantyre Industrial Estate
High Blantyre G72 0XB
Mob : 07963 178594

This is a true plan/copy of plan referred to in the application

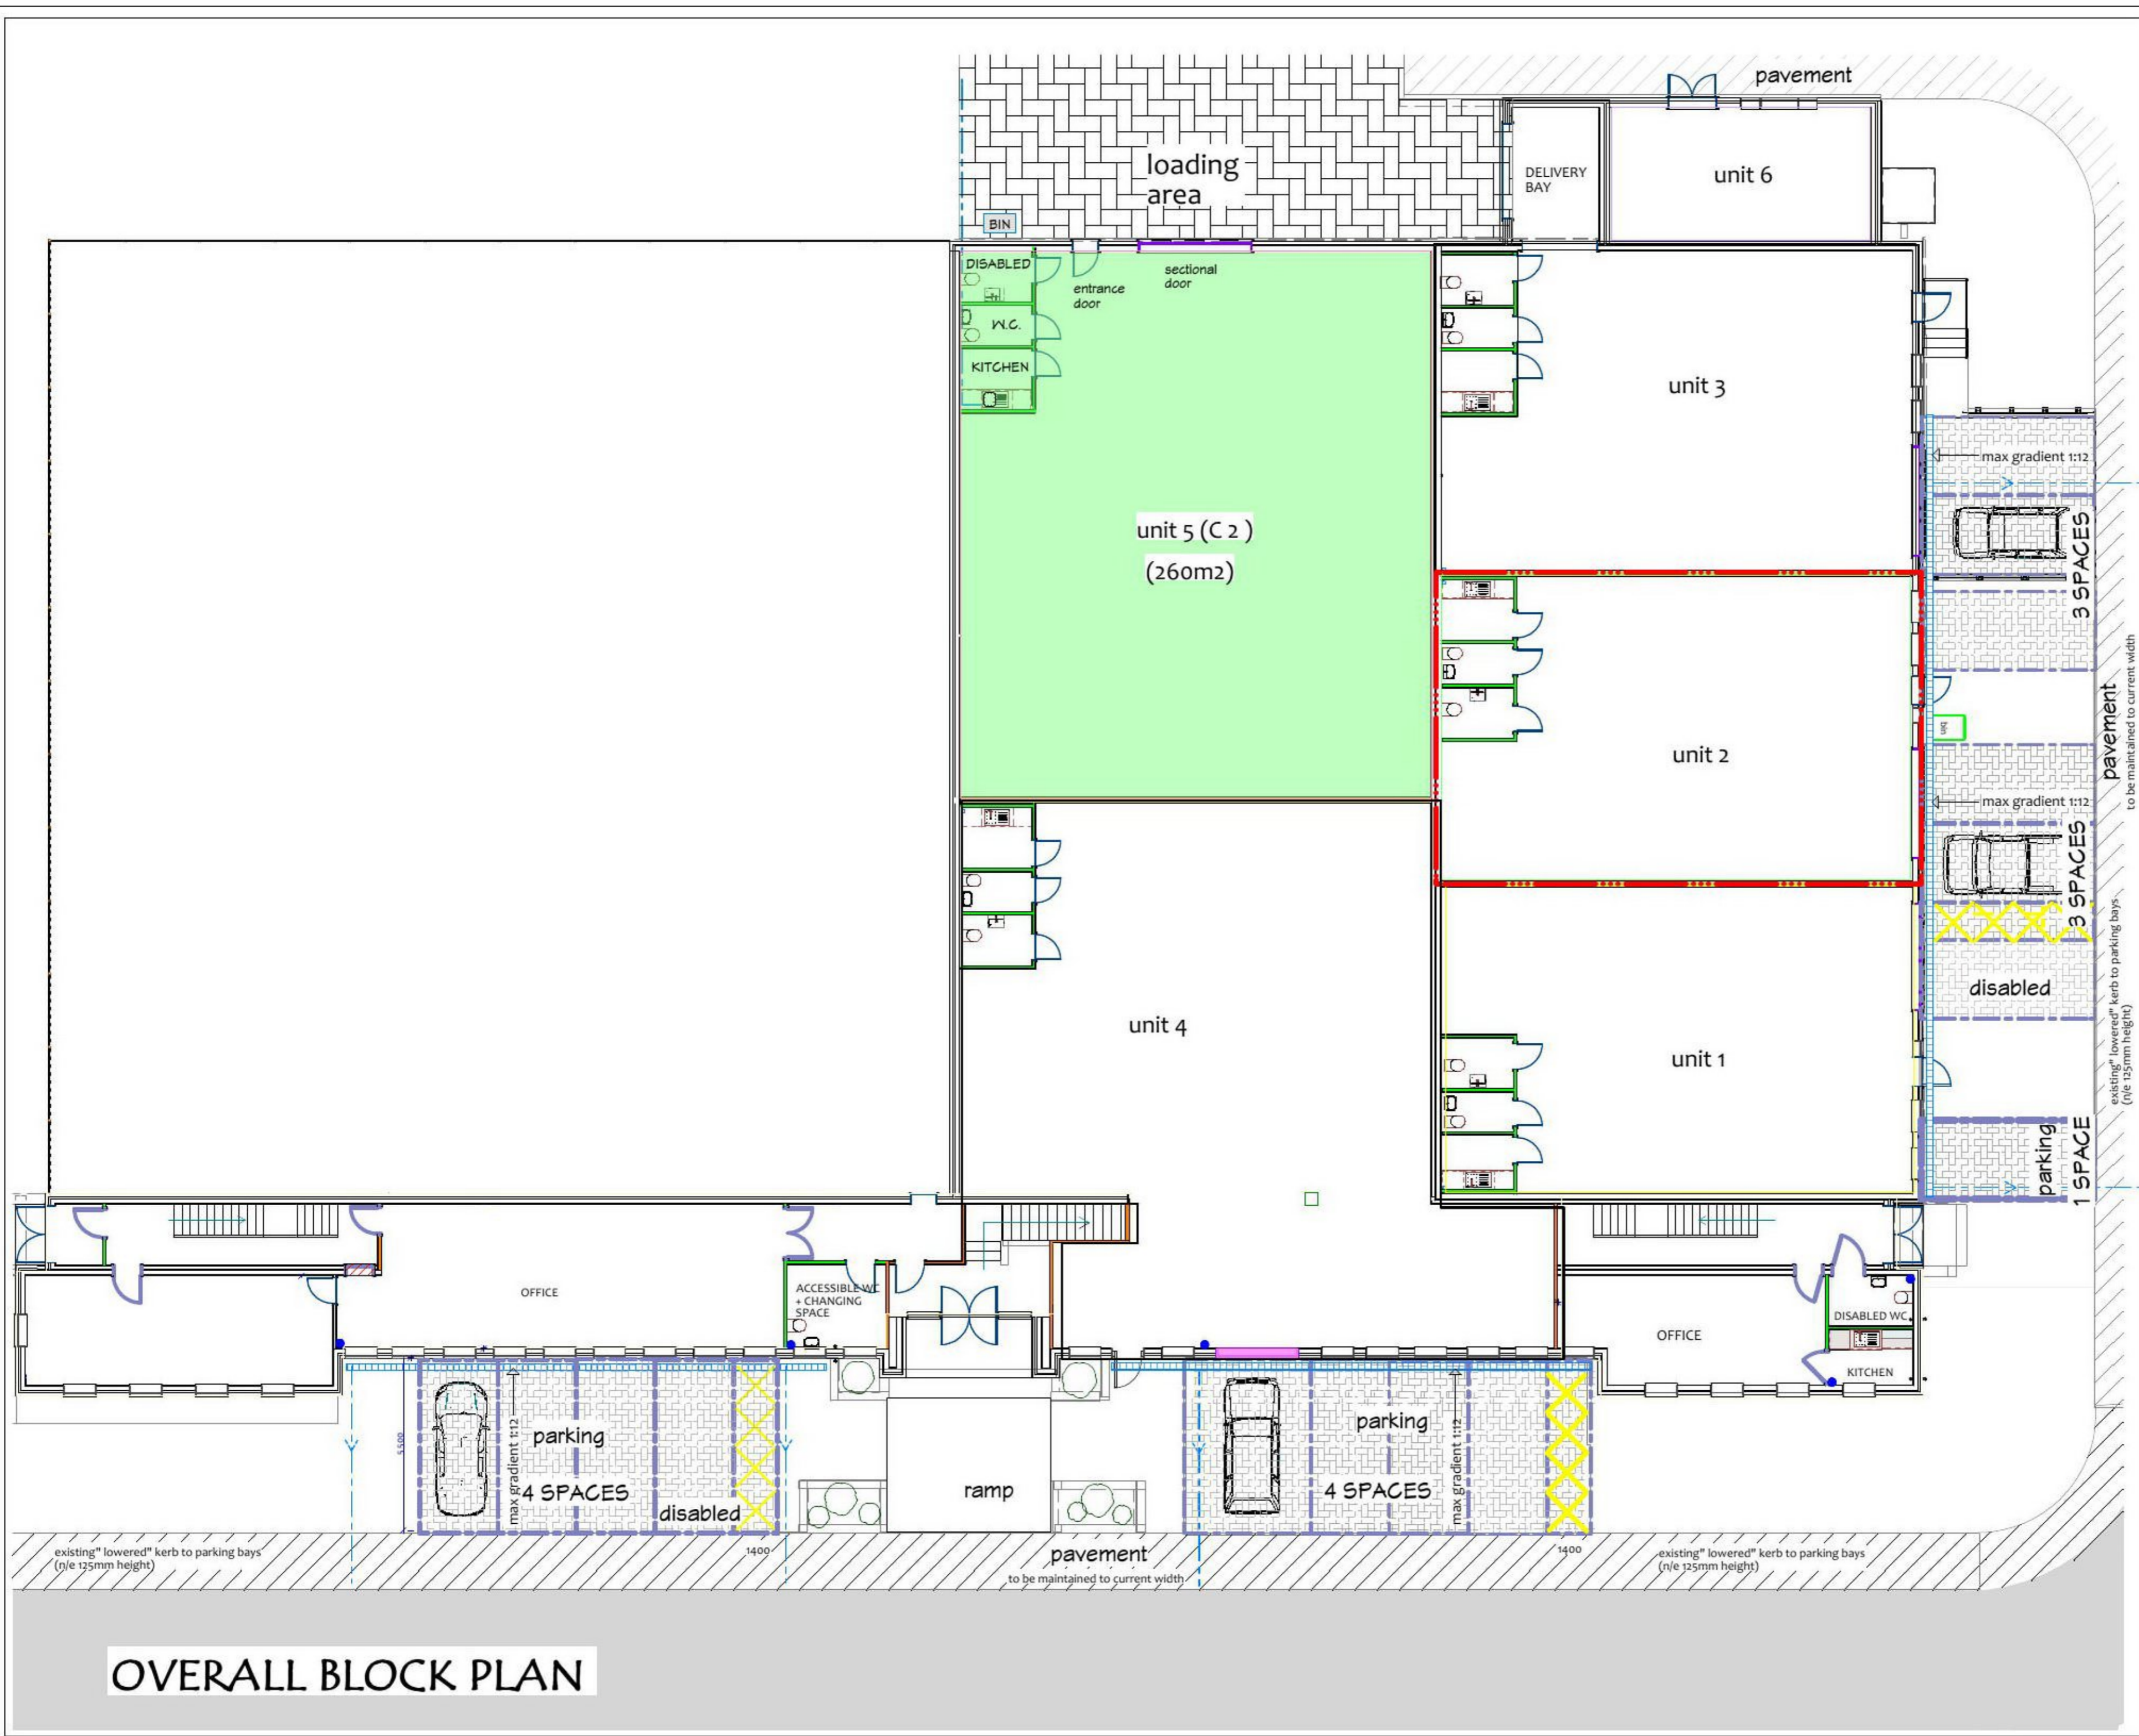

OVERALL BLOCK PLAN