




AGREEMENT WITH
NEIGHBOUR TO
FLASH ONTO THEIR
REAR EXTENSION

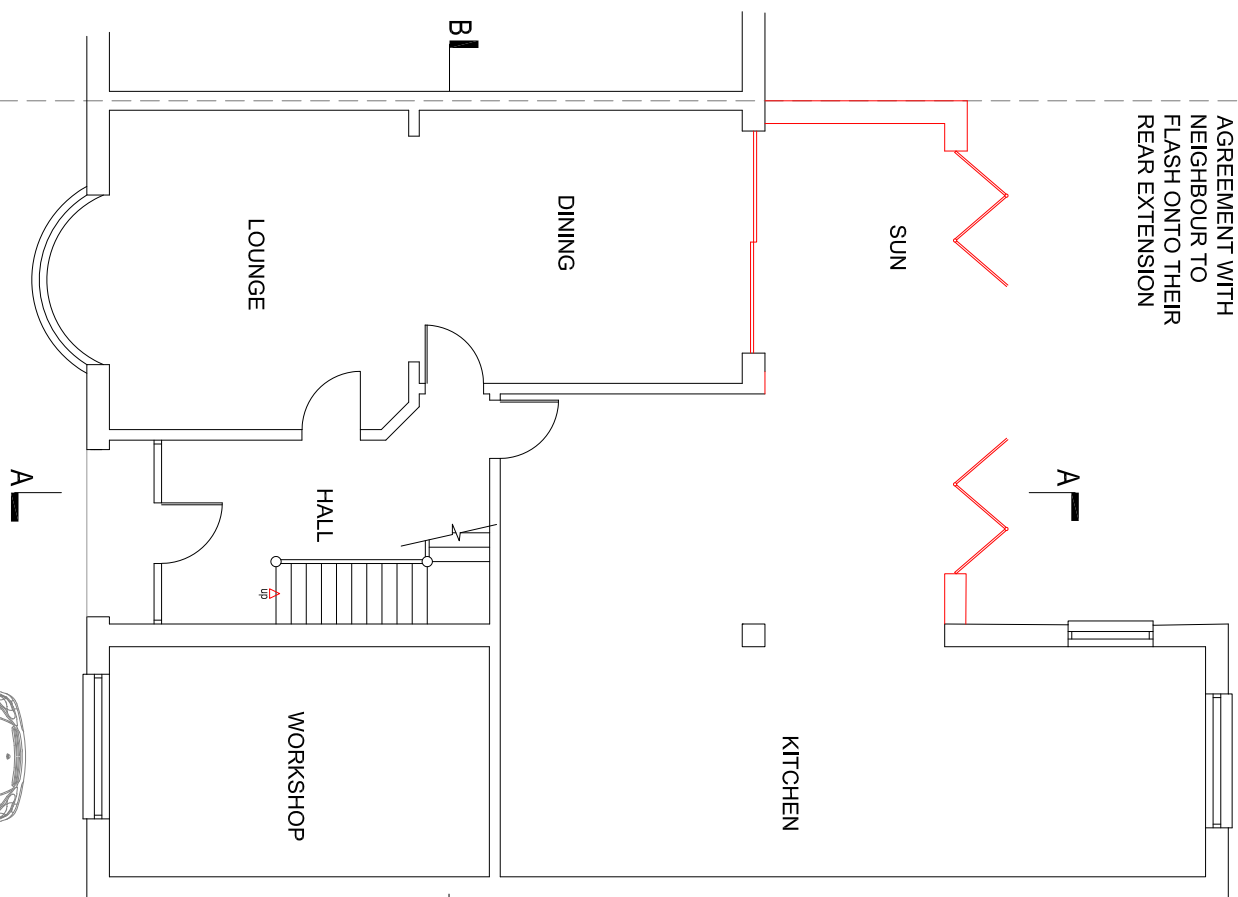


GROUND FLOOR PLAN

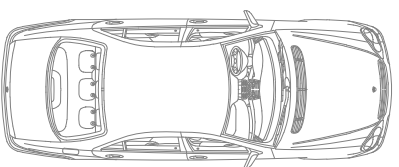

NOTES:
1. All dimensions are in mm and must be checked on site.
2. Drawings are to be read in conjunction with accompanying documents.
3. Any errors or inaccuracies should be brought to the attention of Amber Living.

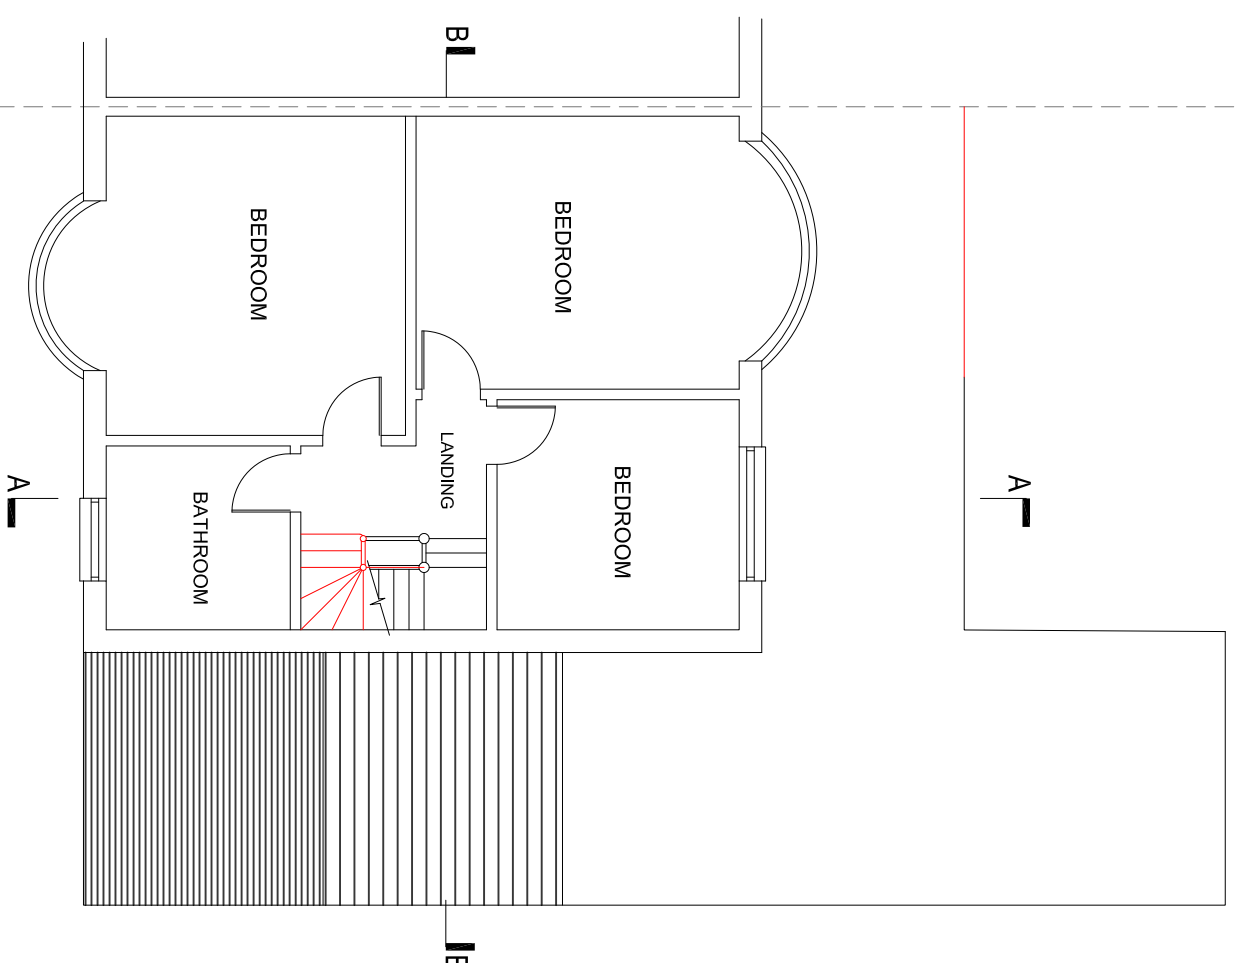

FIRST FLOOR PLAN

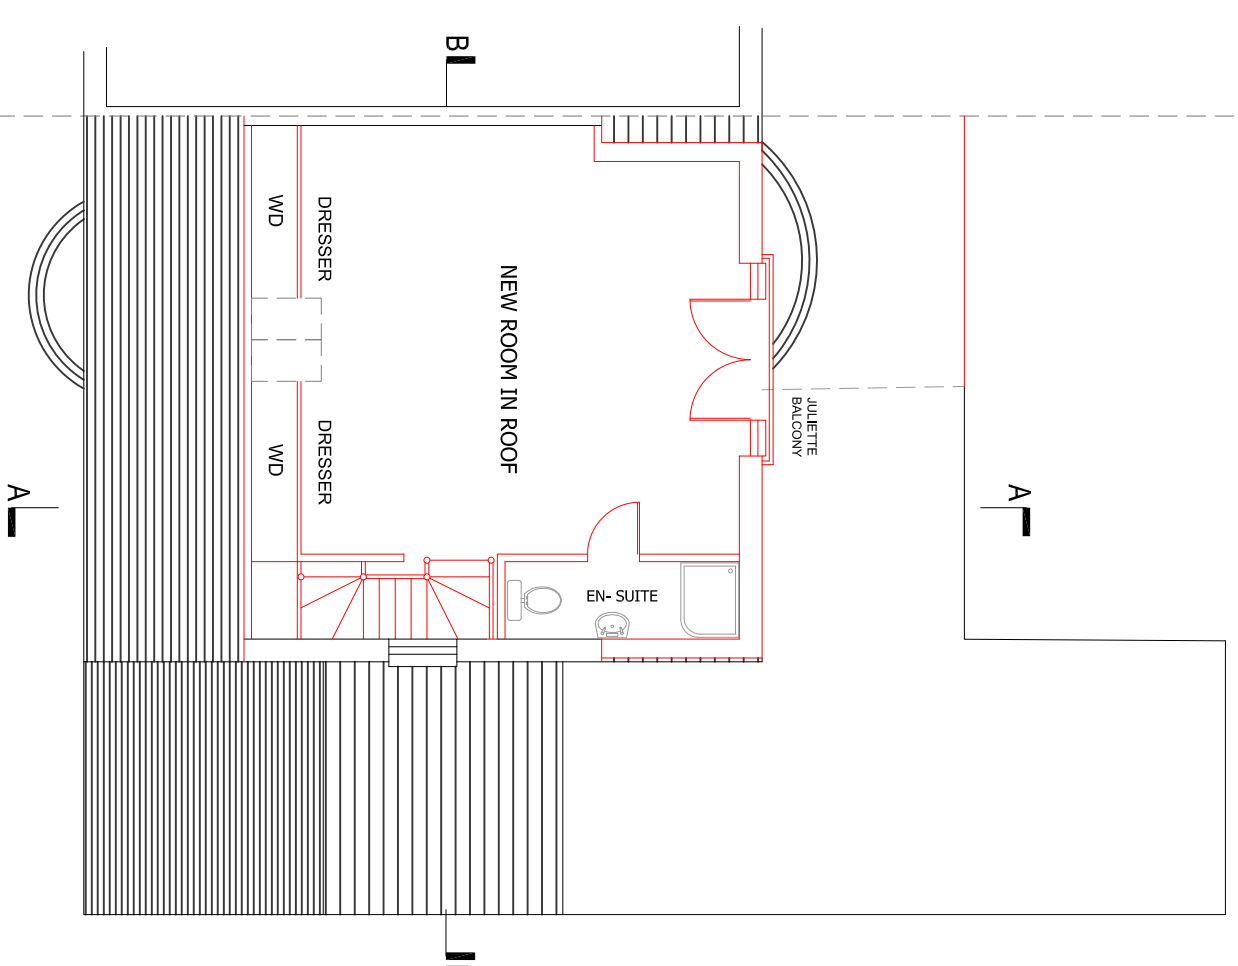

SECOND FLOOR PLAN

- NOTES:
1. All dimensions are in mm and must be checked on site.
 2. Drawings are to be read in conjunction with accompanying documents.
 3. Any errors or inaccuracies should be brought to the attention of Grumitt Wade Mason.

Contact Information:
Unit 3, Tunstun Building,
George Street, Portsmouth,
Brighton, BN41 1BA

Tel: 01273 415940
Email: Simon@grumittwademason.com

grumittwademason
chartered surveyors &
architectural consultants

Client Name **Mr and Mrs Spicer**

Address **12 Glastonbury Road, Hove, BN3 4PL**

Drawing Title **Floor Plans Proposed**

Drawing Reference **SMM/12/Glastonbury/RD12**

Scale **1:100** Paper **A3** Drawn By **SMM** Rev **A** Direction